


CORNER RECORD

BOK 6 CORNER RECORDS PAGE 39

Document Number _____

City of _____ County of PLACER, California

Brief Legal Description LOT 71 TAHOE WOODS UNIT NO. 1
BOOK I OF MAPS PAGE 30 P.C.R.

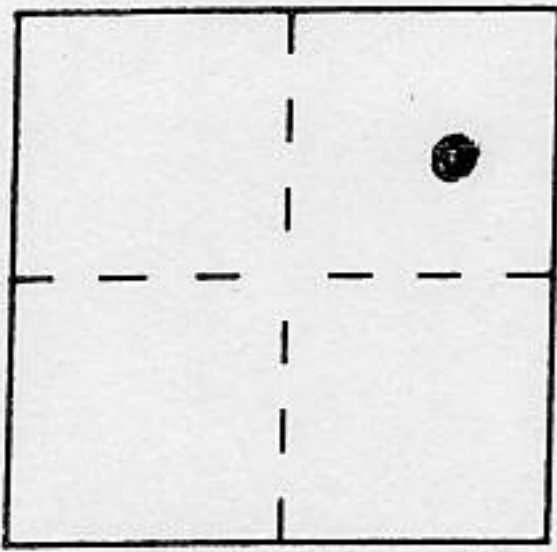

SEC. 13
T. 15 N.
R. 16 E.
M.D.M.

CORNER TYPE

Government Corner Control
Meander Property
Rancho Other
Date of Survey 6-3-98

COORDINATES
(Optional)

N. _____
E. _____
Zone _____ Datum _____
Elev. _____

Corner — Left as found Found and tagged Established Reestablished Rebuilt

Identification and type of corner found: Evidence used to identify or procedure used to establish or reestablish the corner:

● = FOUND 1/2" REBAR, NO TAG
● = FOUND 3/4" REBAR W/TAG L.S. 2192

A description of the physical condition of the monument as found and as set or reset:

○ = SET 3/4" IRON PIPE W/PLASTIC PLUG L.S. 5549

JN. 9881

SURVEYOR'S STATEMENT

This Corner Record was prepared by me or under my direction in conformance with the Land Surveyors' Act on JUNE 4 1998.

Signed Charles R. Sage Jr. L.S. or R.C.E. Number L.S. 5549
LIC. EXPIRES 6-30-01



COUNTY SURVEYOR'S STATEMENT

This Corner Record was received October 28, 1998 and examined

and filed June 1, 1999.


Signed Ned J. Snyder Title Deputy Co. Surveyor

County Surveyor's Comment _____



BOOK 6 CORNER RECORDS PAGE 39

NOTE: THE BEARINGS & DISTANCES SHOWN ARE RECORD PER "I" MAPS/30. NO MATERIAL DISCREPANCIES WITH RECORD INFORMATION WERE FOUND.

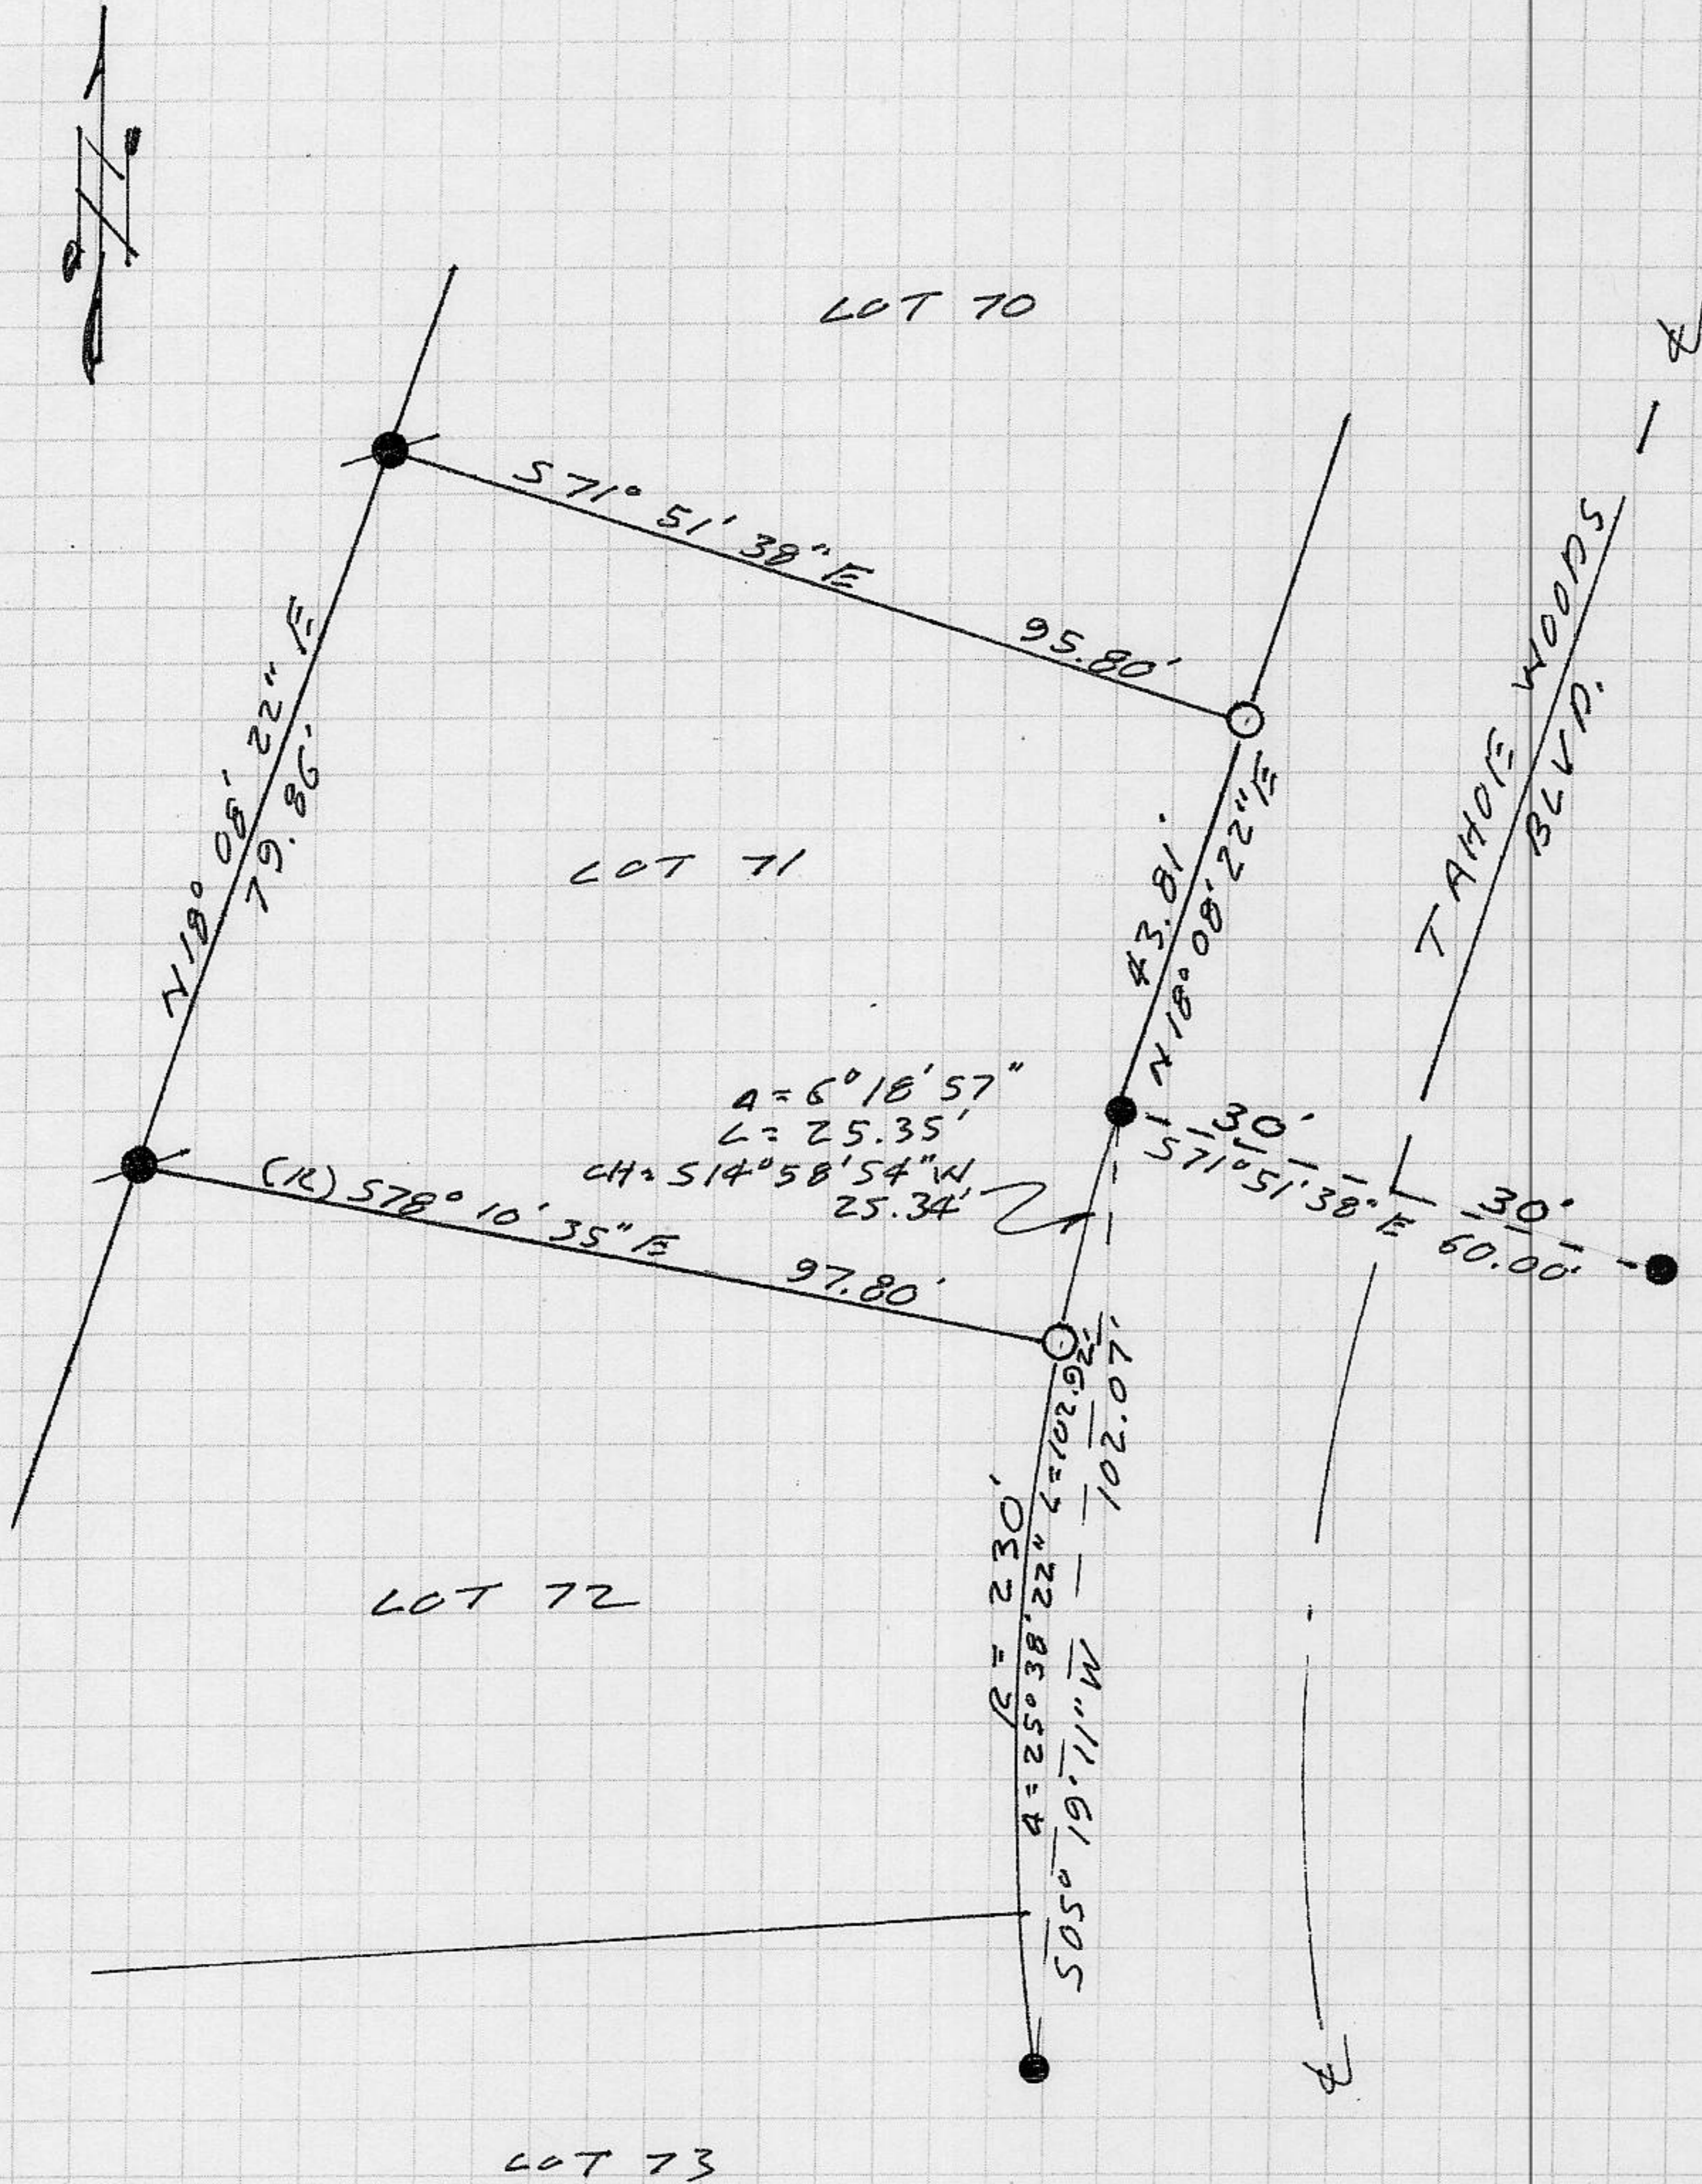

BOOK 6 CORNER RECORDS PAGE 39