

CORNER RECORD

COUNTY OF PLACER, CALIFORNIA

City of _____ Document Number _____

Brief Legal Description LOT 28, TAHOE SWISS VILLAGE TRACT #3 - H MAPS 33



T 15 N
R 16 E

CORNER TYPE

- Government Corner
- Meander
- Rancho
- Date of Survey _____
- Control
- Property
- Other

COORDINATES
(Optional)

N. _____
 E. _____
 Zone _____ Datum _____
 Elev. _____

Corner — Left as found Found and tagged Established Reestablished Rebuilt

Identification and type of corner found: Evidence used to identify or procedure used to establish or reestablish corner:

SEE PLAT ON BACK

A description of the physical condition of the monument as found and as set or reset:


SEE PLAT ON BACK

SURVEYOR'S STATEMENT

This Corner Record was prepared by me or under my direction in conformance with the Land

Surveyors' Act on NOVEMBER 5 19 97.

Signed Charles B. Grant L.S. or R.C.E. Number 15.6158

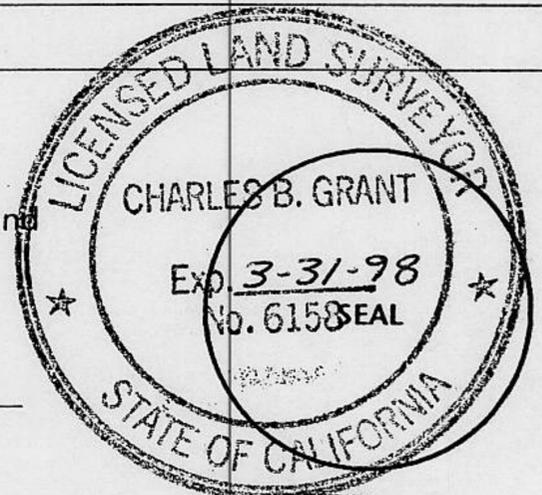

COUNTY SURVEYOR'S STATEMENT

This Corner Record was received November 5, 19 97 and examined


and filed February 25, 19 99.

Signed Ned J. Snyder Title Deputy Co. Surveyor



County Surveyor's Comment _____

BOOK 6 CORNER RECORDS PAGE 17

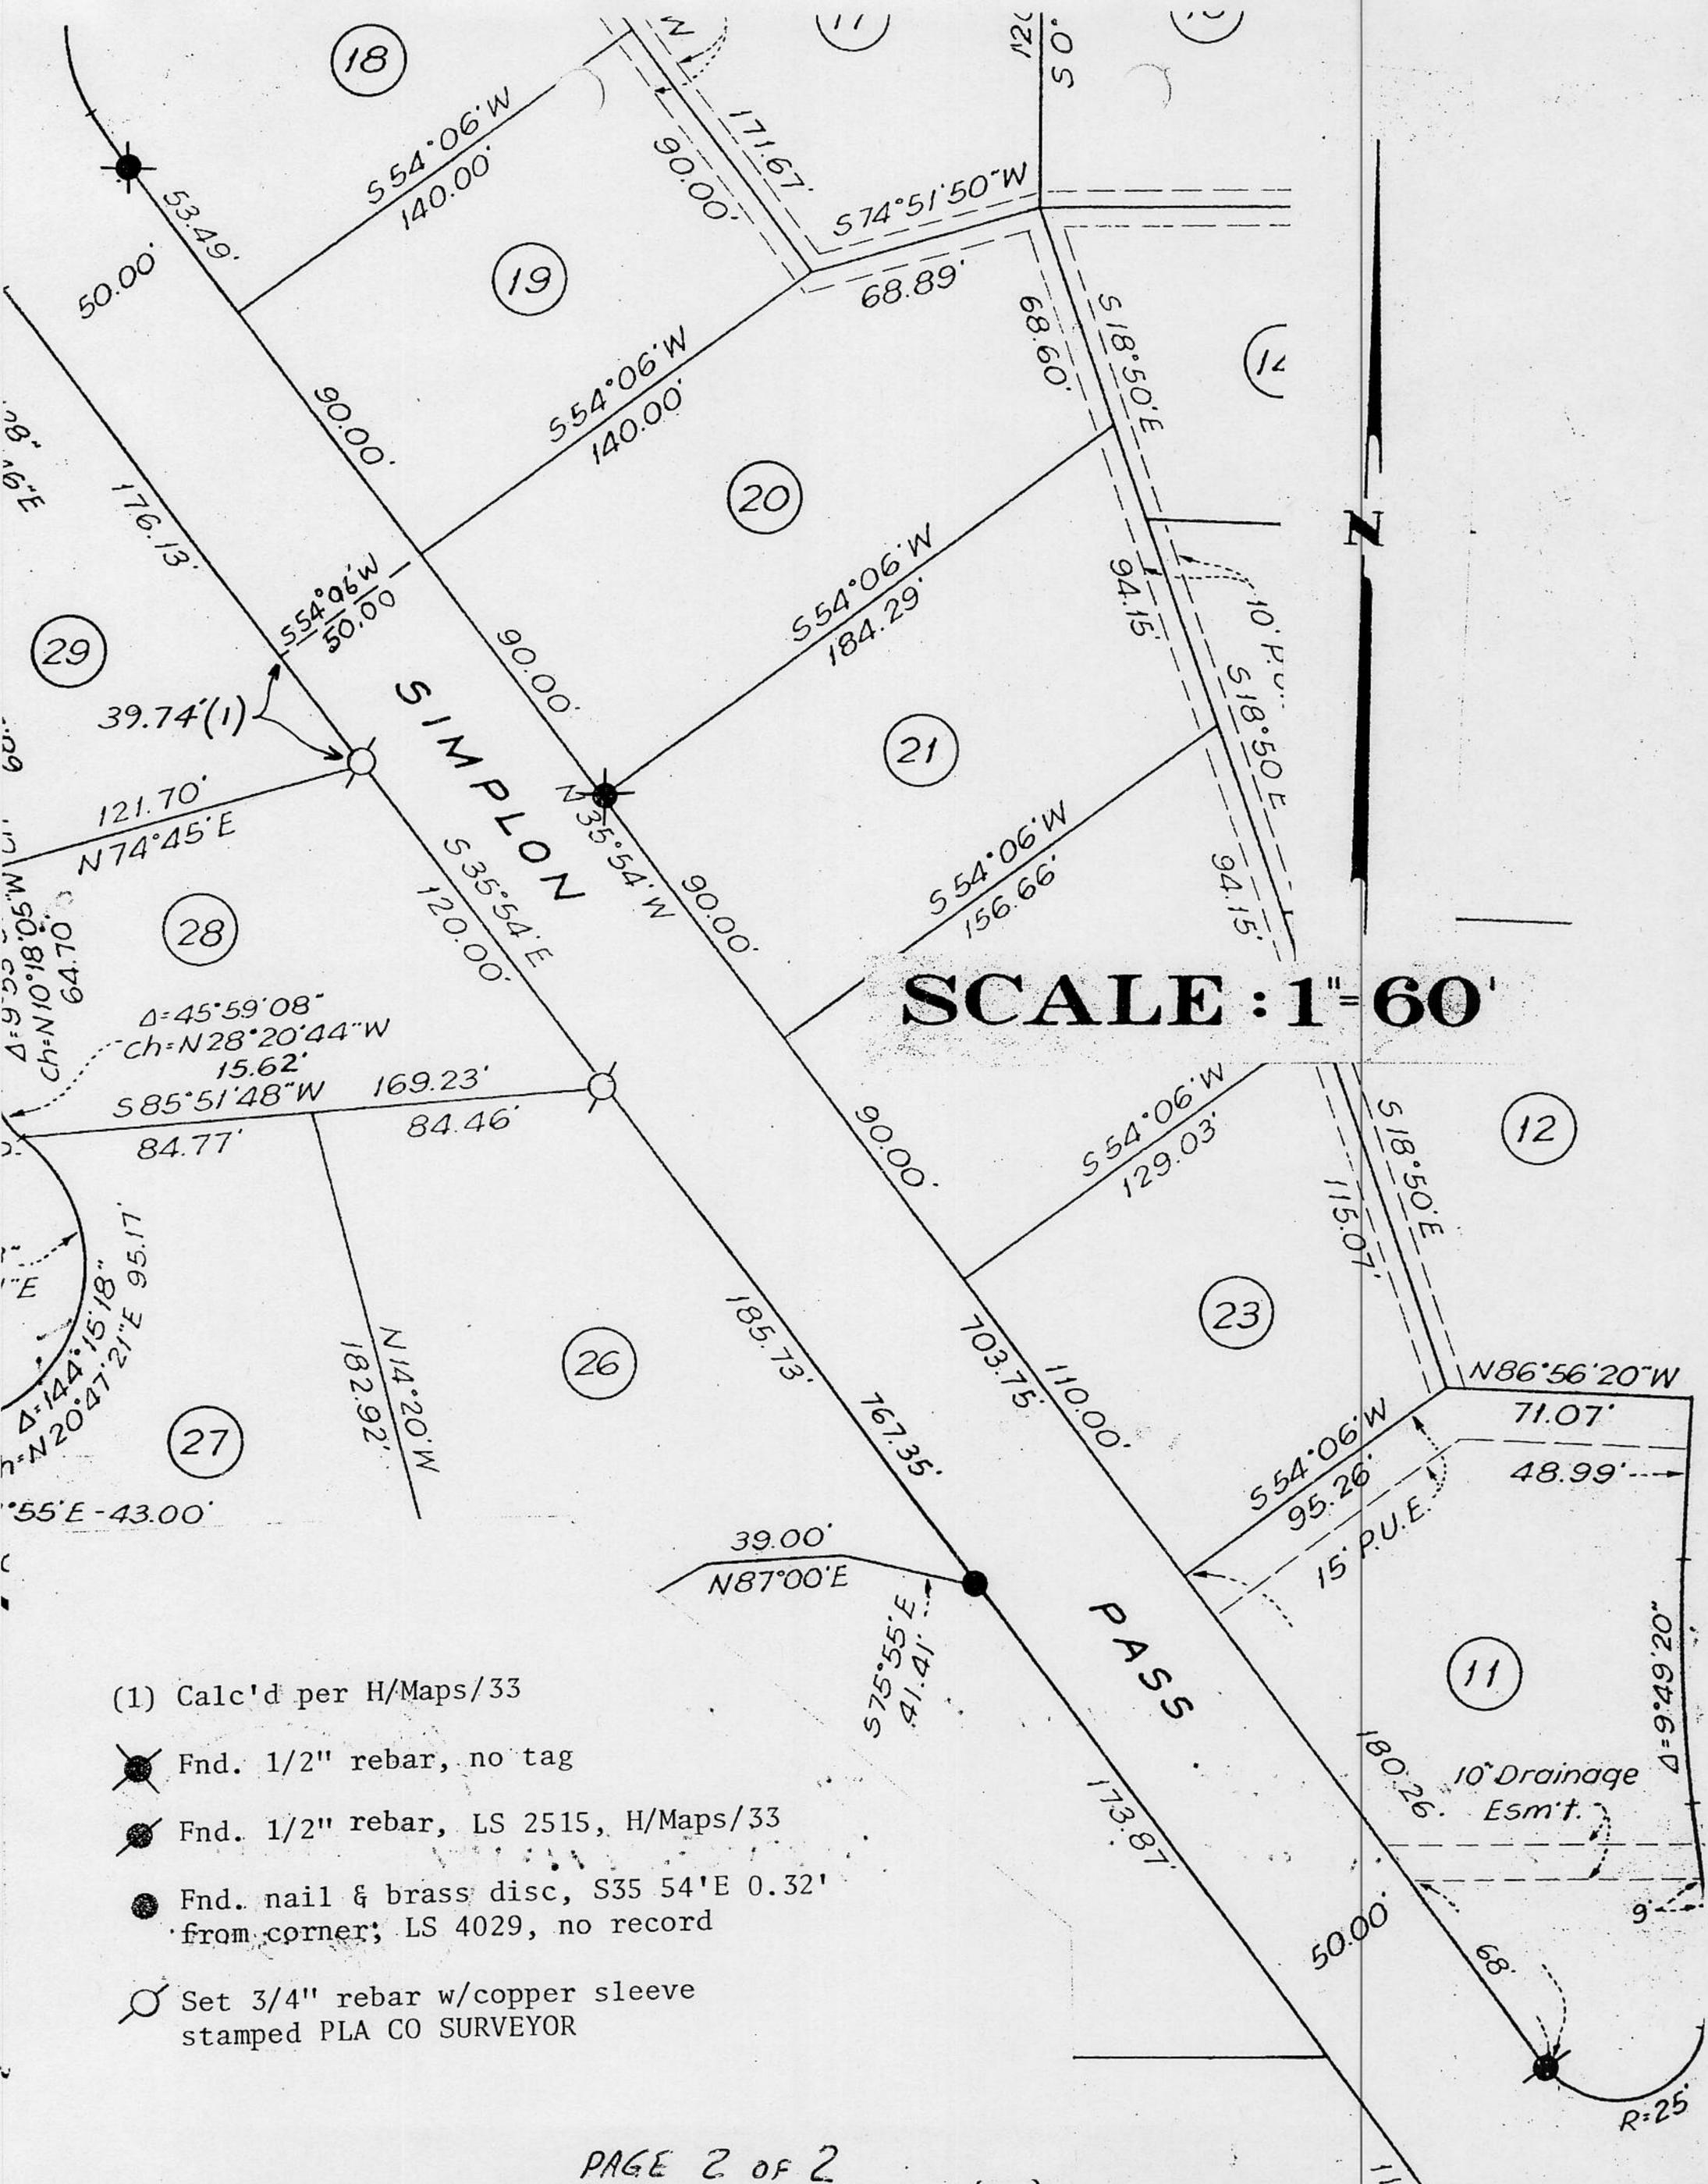

SCALE : 1" = 60'

(1) Calc'd per H/Maps/33

⊗ Fnd. 1/2" rebar, no tag

⊙ Fnd. 1/2" rebar, LS 2515, H/Maps/33

● Fnd. nail & brass disc, S35 54'E 0.32' from corner; LS 4029, no record

⊕ Set 3/4" rebar w/copper sleeve stamped PLA CO SURVEYOR