


CORNER RECORD

COUNTY OF PLACER, CALIFORNIA

City of Auburn

Document Number _____

Brief Legal Description Lot 29 & 42, Montecielo Subdivision Q/Maps/65

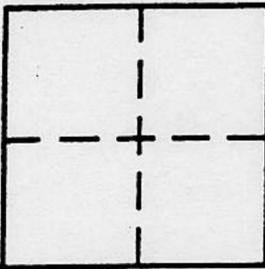

S22
T12N
R08E

CORNER TYPE

- Government Corner
- Meander
- Rancho
- Date of Survey July 1997
- Control
- Property
- Other

COORDINATES (Optional)

N. _____
 E. _____
 Zone _____ Datum _____
 Elev. _____

Corner — Left as found Found and tagged Established Reestablished Rebuilt

Identification and type of corner found: Evidence used to identify or procedure used to establish or reestablish corner:

see sketch on page 2

A description of the physical condition of the monument as found and as set or reset:


see sketch on page 2

SURVEYOR'S STATEMENT

This Corner Record was prepared by me or under my direction in conformance with the Land

Surveyors' Act on 03 July 1997.

Signed [Signature] L.S. or R.C.E. Number 6230

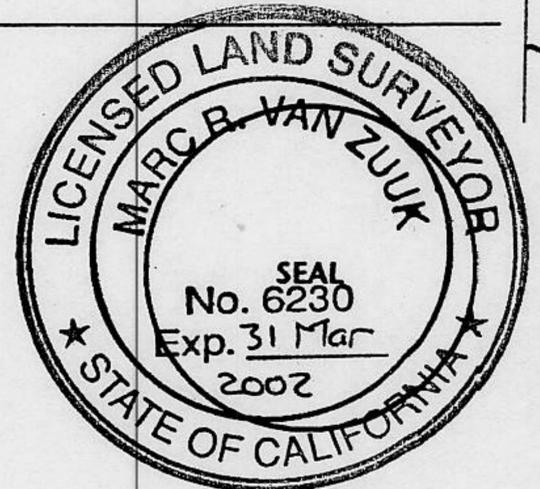

COUNTY SURVEYOR'S STATEMENT

This Corner Record was received July 7, 1997 1997 and examined

and filed 10-14- 1998.

Signed [Signature] Title Deputy Co. Surveyor




County Surveyor's Comment _____

BOOK 6 CORNER RECORDS PAGE 1

● fnd 1/2" pin, RCE 14803
 ○ set 5/8" rebar, LS 6230

not to scale

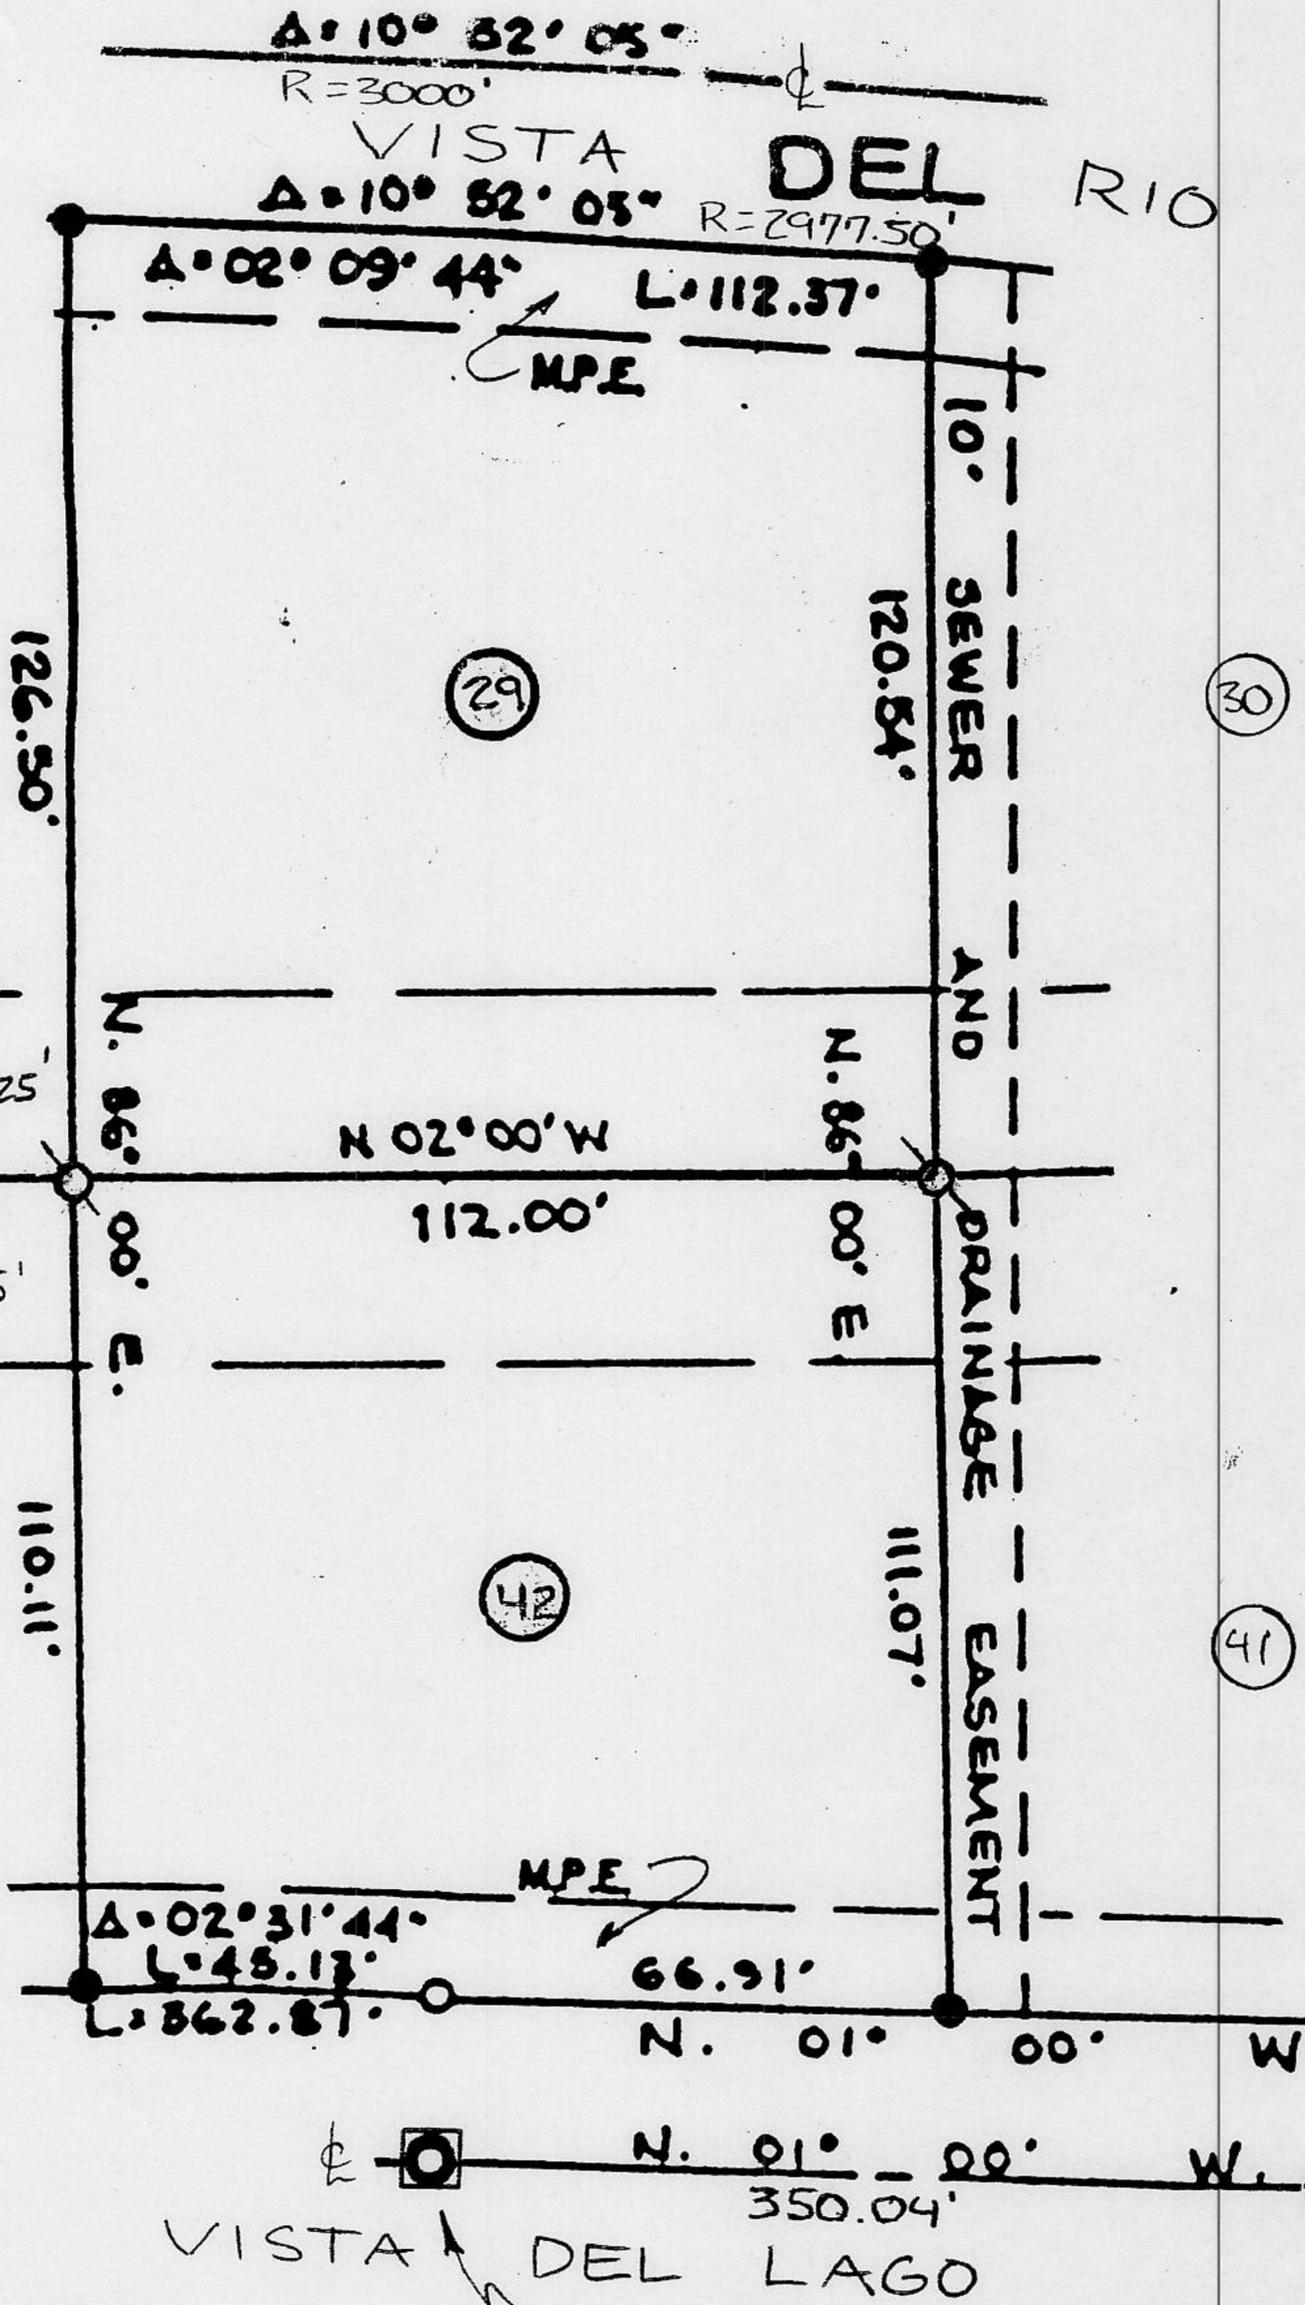

50' WIDE DRAINAGE EASEMENT
 O.S.E.

10' SEWER AND DRAINAGE EASEMENT

VISTA DEL LAGO

fnd. monument well w/copperweld

W.O. 95020