

CORNER RECORD

COUNTY OF PLACER T. 16 N. R. 16 E MOUNT DIABLO MERIDIAN CALIFORNIA

CORNER TYPE: GOV'T. CORNER MEANDER RANCHO CONTROL OTHER
 CORNER IDENTIFICATION - DATE OF VISIT 7/29 19 93



WINDING CREEK SUBDIVISION
'F' MAPS 22

CORNER - LEFT AS FOUND FOUND AND TAGGED REESTABLISHED OBLITERATED CORNER REBUILT

PHYSICAL DESCRIPTION OF CORNER FOUND: EVIDENCE AND METHOD USED TO IDENTIFY OR REESTABLISH



- - FOUND 1/2" REBAR, NO TAG, EXCEPT AS NOTED
- (R) - RECORD DATA PER 'F' MAPS 22
- (R) - RECORD DATA PER 'S' MAPS 50
- - FOUND 3/4" REBAR TAGGED PLS 4976 PER 'S' MAPS 50

PHYSICAL DESCRIPTION OF MONUMENTS REBUILT OR PERPETUATED

- - SET 3/4" REBAR TAGGED PLS 4976

CALIFORNIA COORDINATE SYSTEM ORDER: FIRST SECOND THIRD
 STATIONS USED: NGS (USC & GS) STATE COUNTY OTHER STATION _____ STATION _____
 ZONE _____ ELEVATION _____ NORTHINGS (Y) _____ EASTINGS (X) _____

SKETCH: (Include reference tie or witness points, remarks and topo of area)

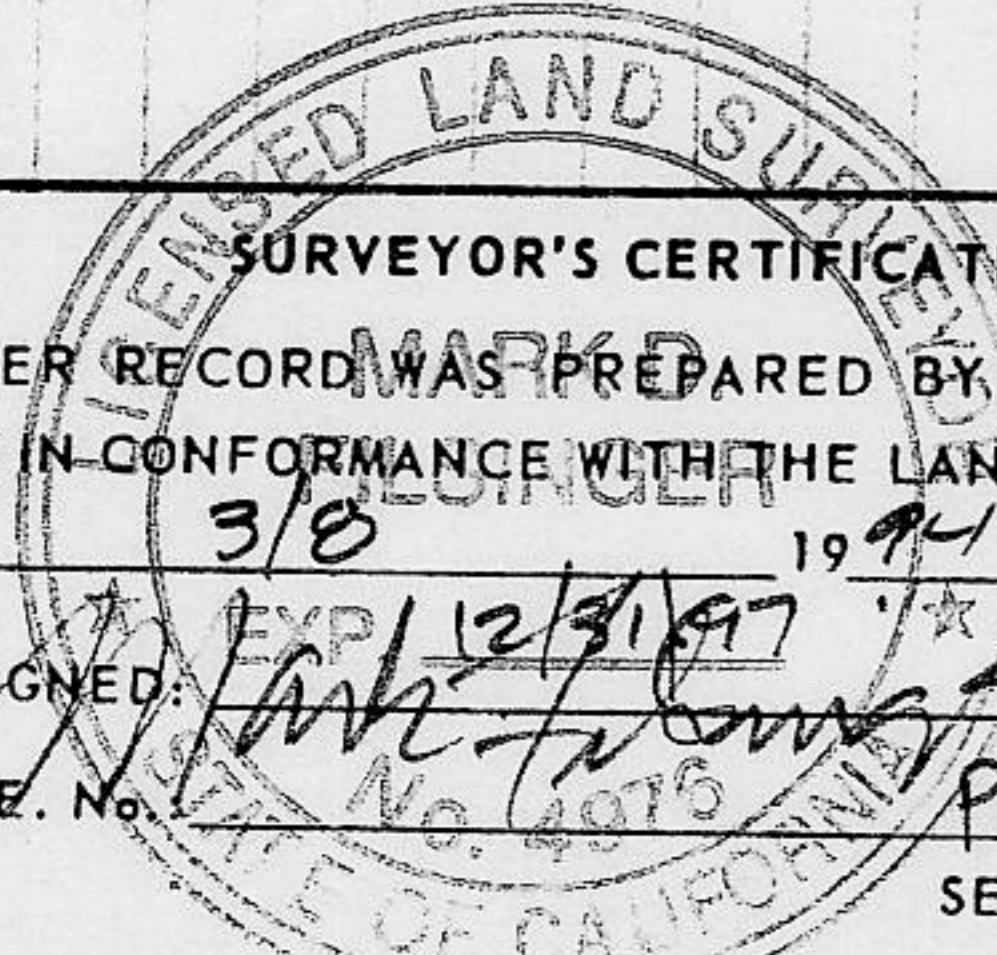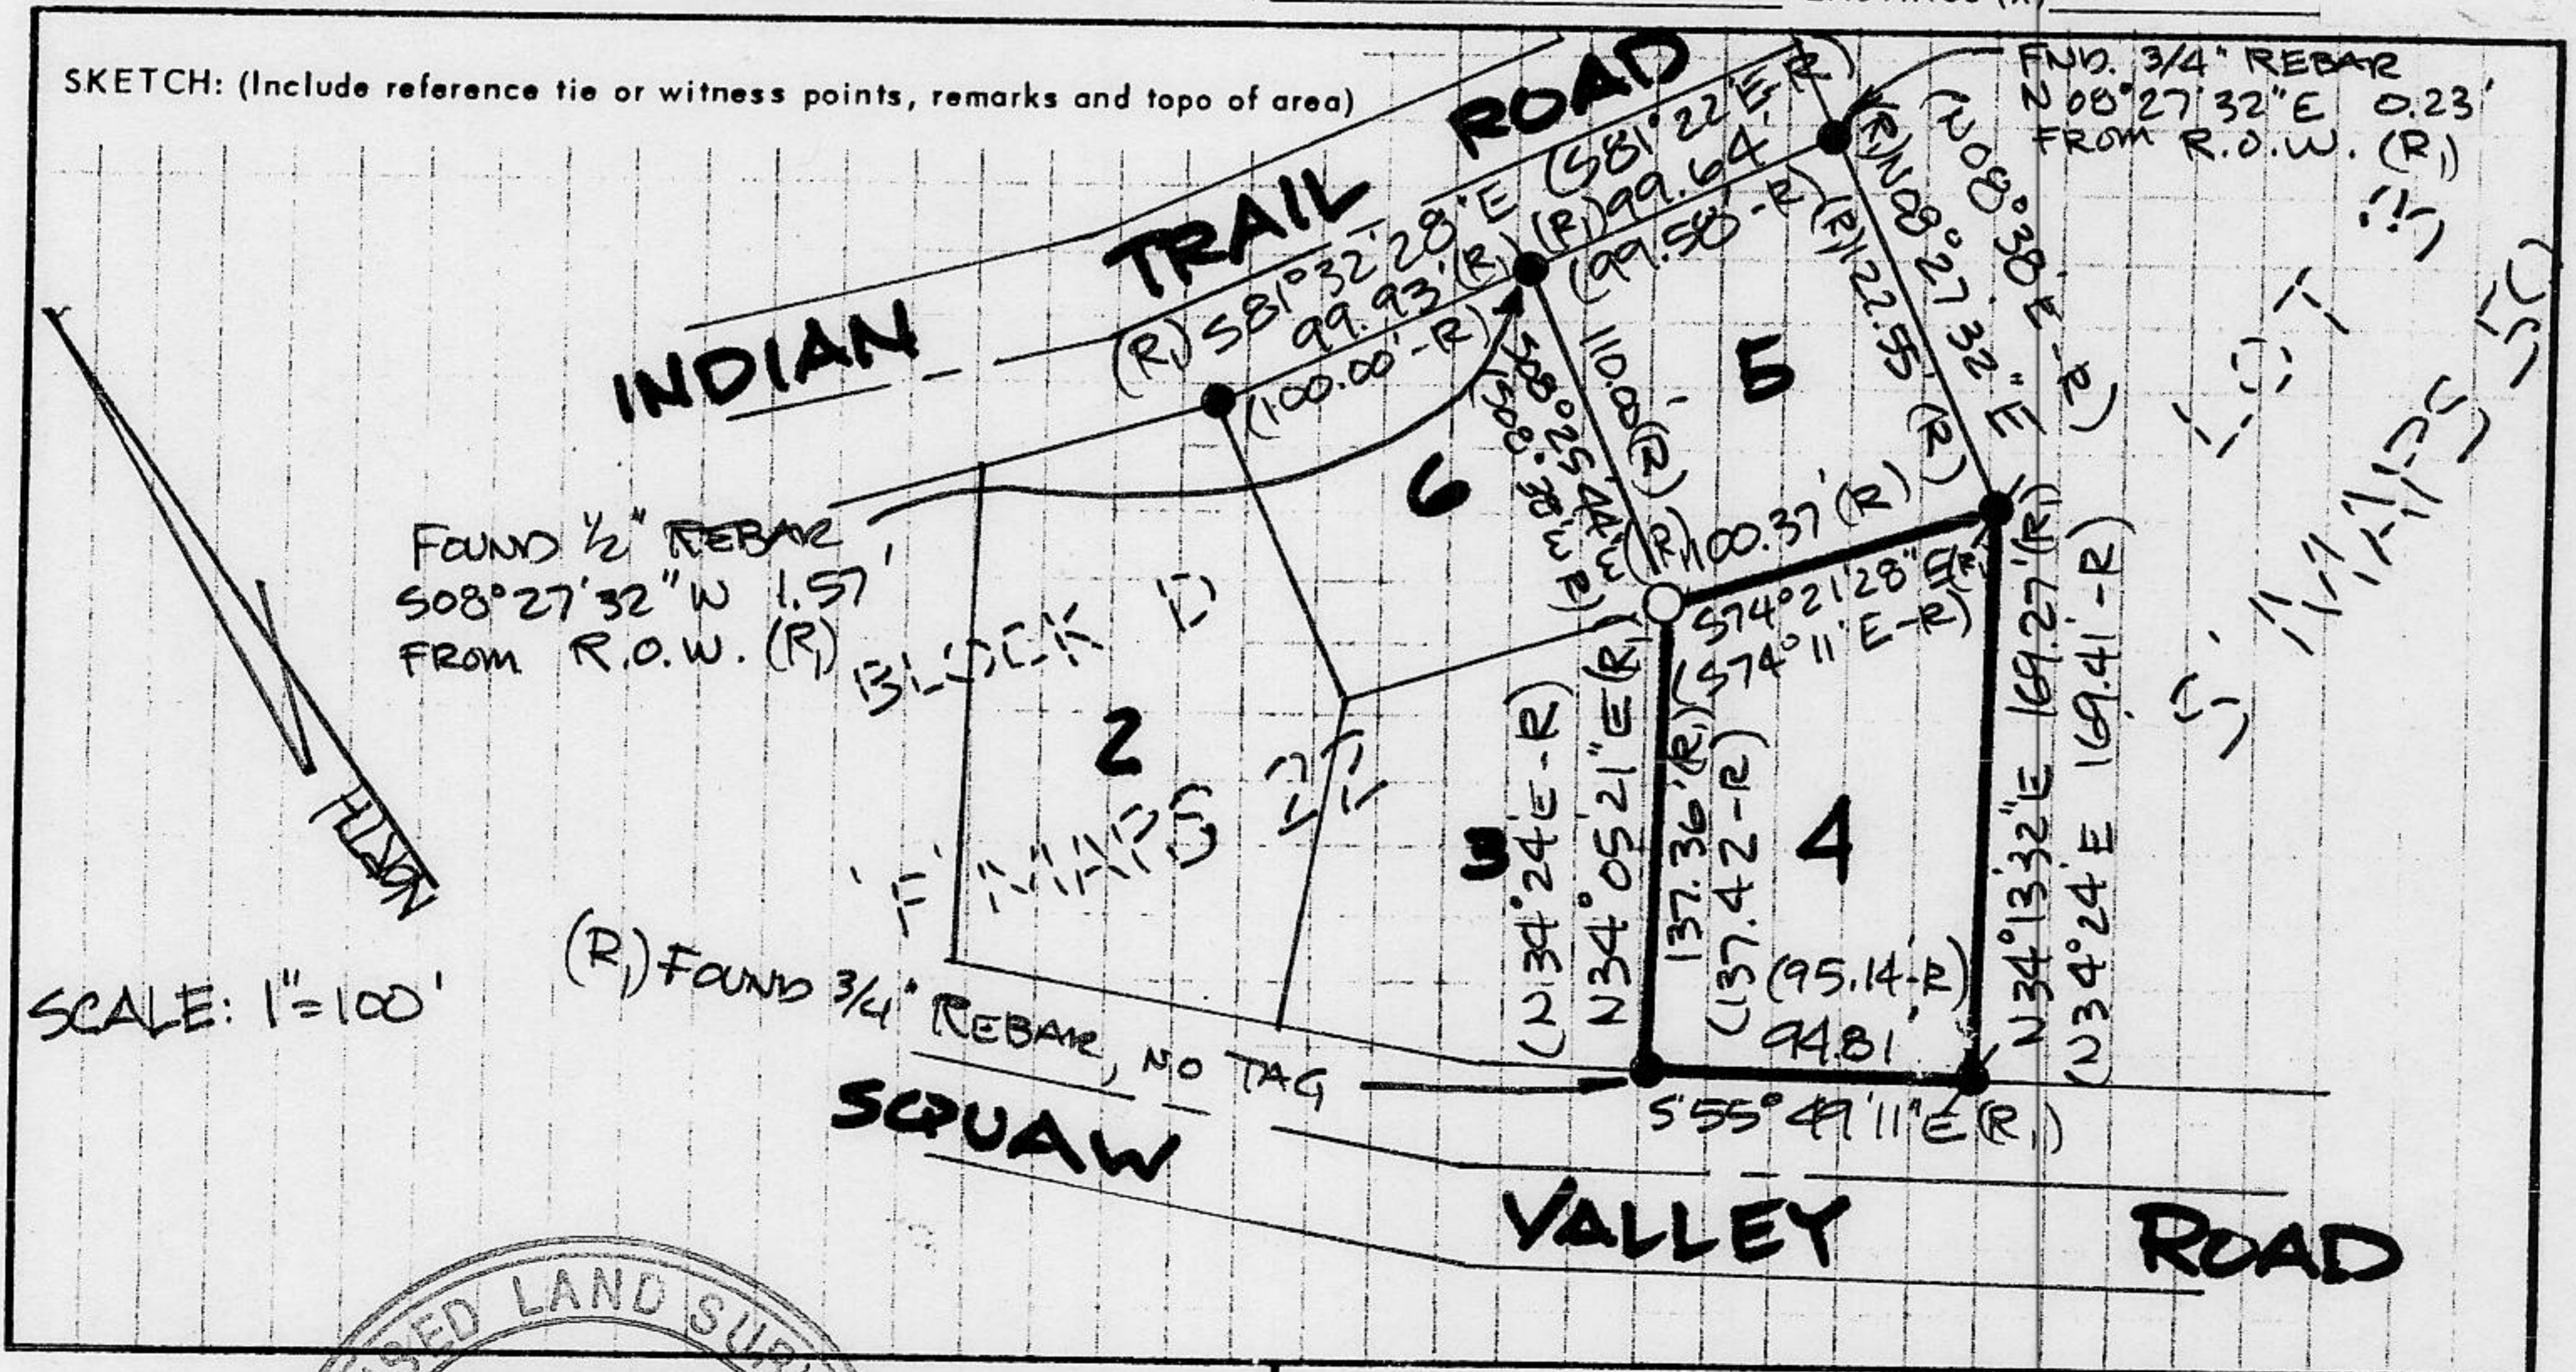

SURVEYOR'S CERTIFICATE
 THIS CORNER RECORD WAS PREPARED BY ME OR UNDER MY DIRECTION IN CONFORMANCE WITH THE LAND SURVEYORS ACT ON 3/8 19 94
 SIGNED: [Signature]
 L.S. or R.C.E. No. PLS 4976
 SEAL

COUNTY SURVEYOR'S CERTIFICATE
 THIS CORNER RECORD WAS RECEIVED MAY 11 1994
 AND EXAMINED AND FILED MAY 20 1994
 BY: [Signature]
 TITLE: DEPUTY COUNTY SURVEYOR
 DOCUMENT No. _____
 STATEMENT ON BACK OF SHEET

YES NO

BOOK 4 CORNER RECORDS PAGE 43