


**CORNER RECORD**

COUNTY OF PLACER T. 16N R. 17E M.D.B. \_\_\_\_\_  
 CORNER TYPE: GOV'T. CORNER  MEANDER  RANCHO  CONTROL  OTHER   
 CORNER IDENTIFICATION - DATE OF VISIT MAY 5, 1994

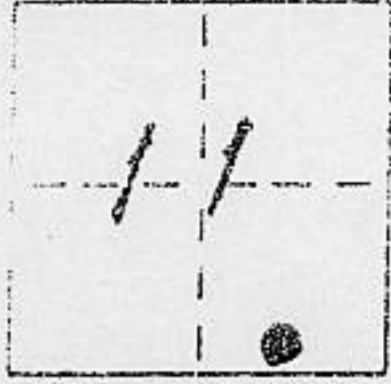


LOT 82, TAHOE ESTATES UNIT NO. 1 "D" MAPS 89

CORNER - LEFT AS FOUND  FOUND AND TAGGED  REESTABLISHED OBLITERATED CORNER  REBUILT

PHYSICAL DESCRIPTION OF CORNER FOUND: EVIDENCE AND METHOD USED TO IDENTIFY OR REESTABLISH

● FOUND MONUMENT AS NOTED

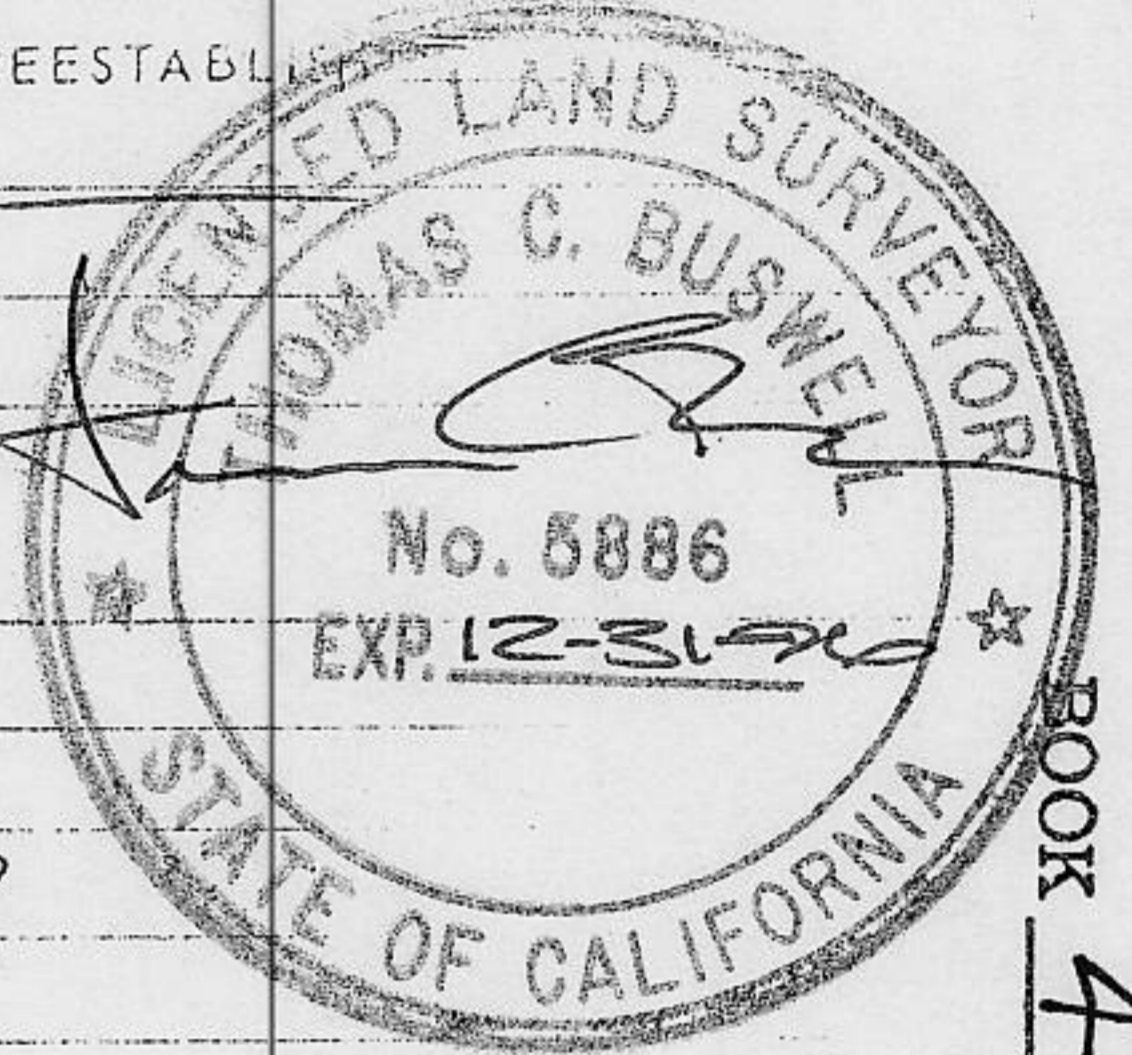


PHYSICAL DESCRIPTION OF MONUMENTS REBUILT OR PERPETUATED

⊕ SET 5/8" φ REBAR W/ 2" METAL CAP, STAMPED TAHOE BASIN LAND SURVEYING, L.S. 5886

BOOK 4 CORNER RECORDS PAGE 44

CALIFORNIA COORDINATE SYSTEM ORDER: FIRST  SECOND  THIRD  N/A  
 STATIONS USED: NGS (USC & GS)  STATE  COUNTY  OTHER  STATION \_\_\_\_\_  
 ZONE \_\_\_\_\_ ELEVATION \_\_\_\_\_ NORTHINGS (Y) \_\_\_\_\_ EASTINGS (X) \_\_\_\_\_

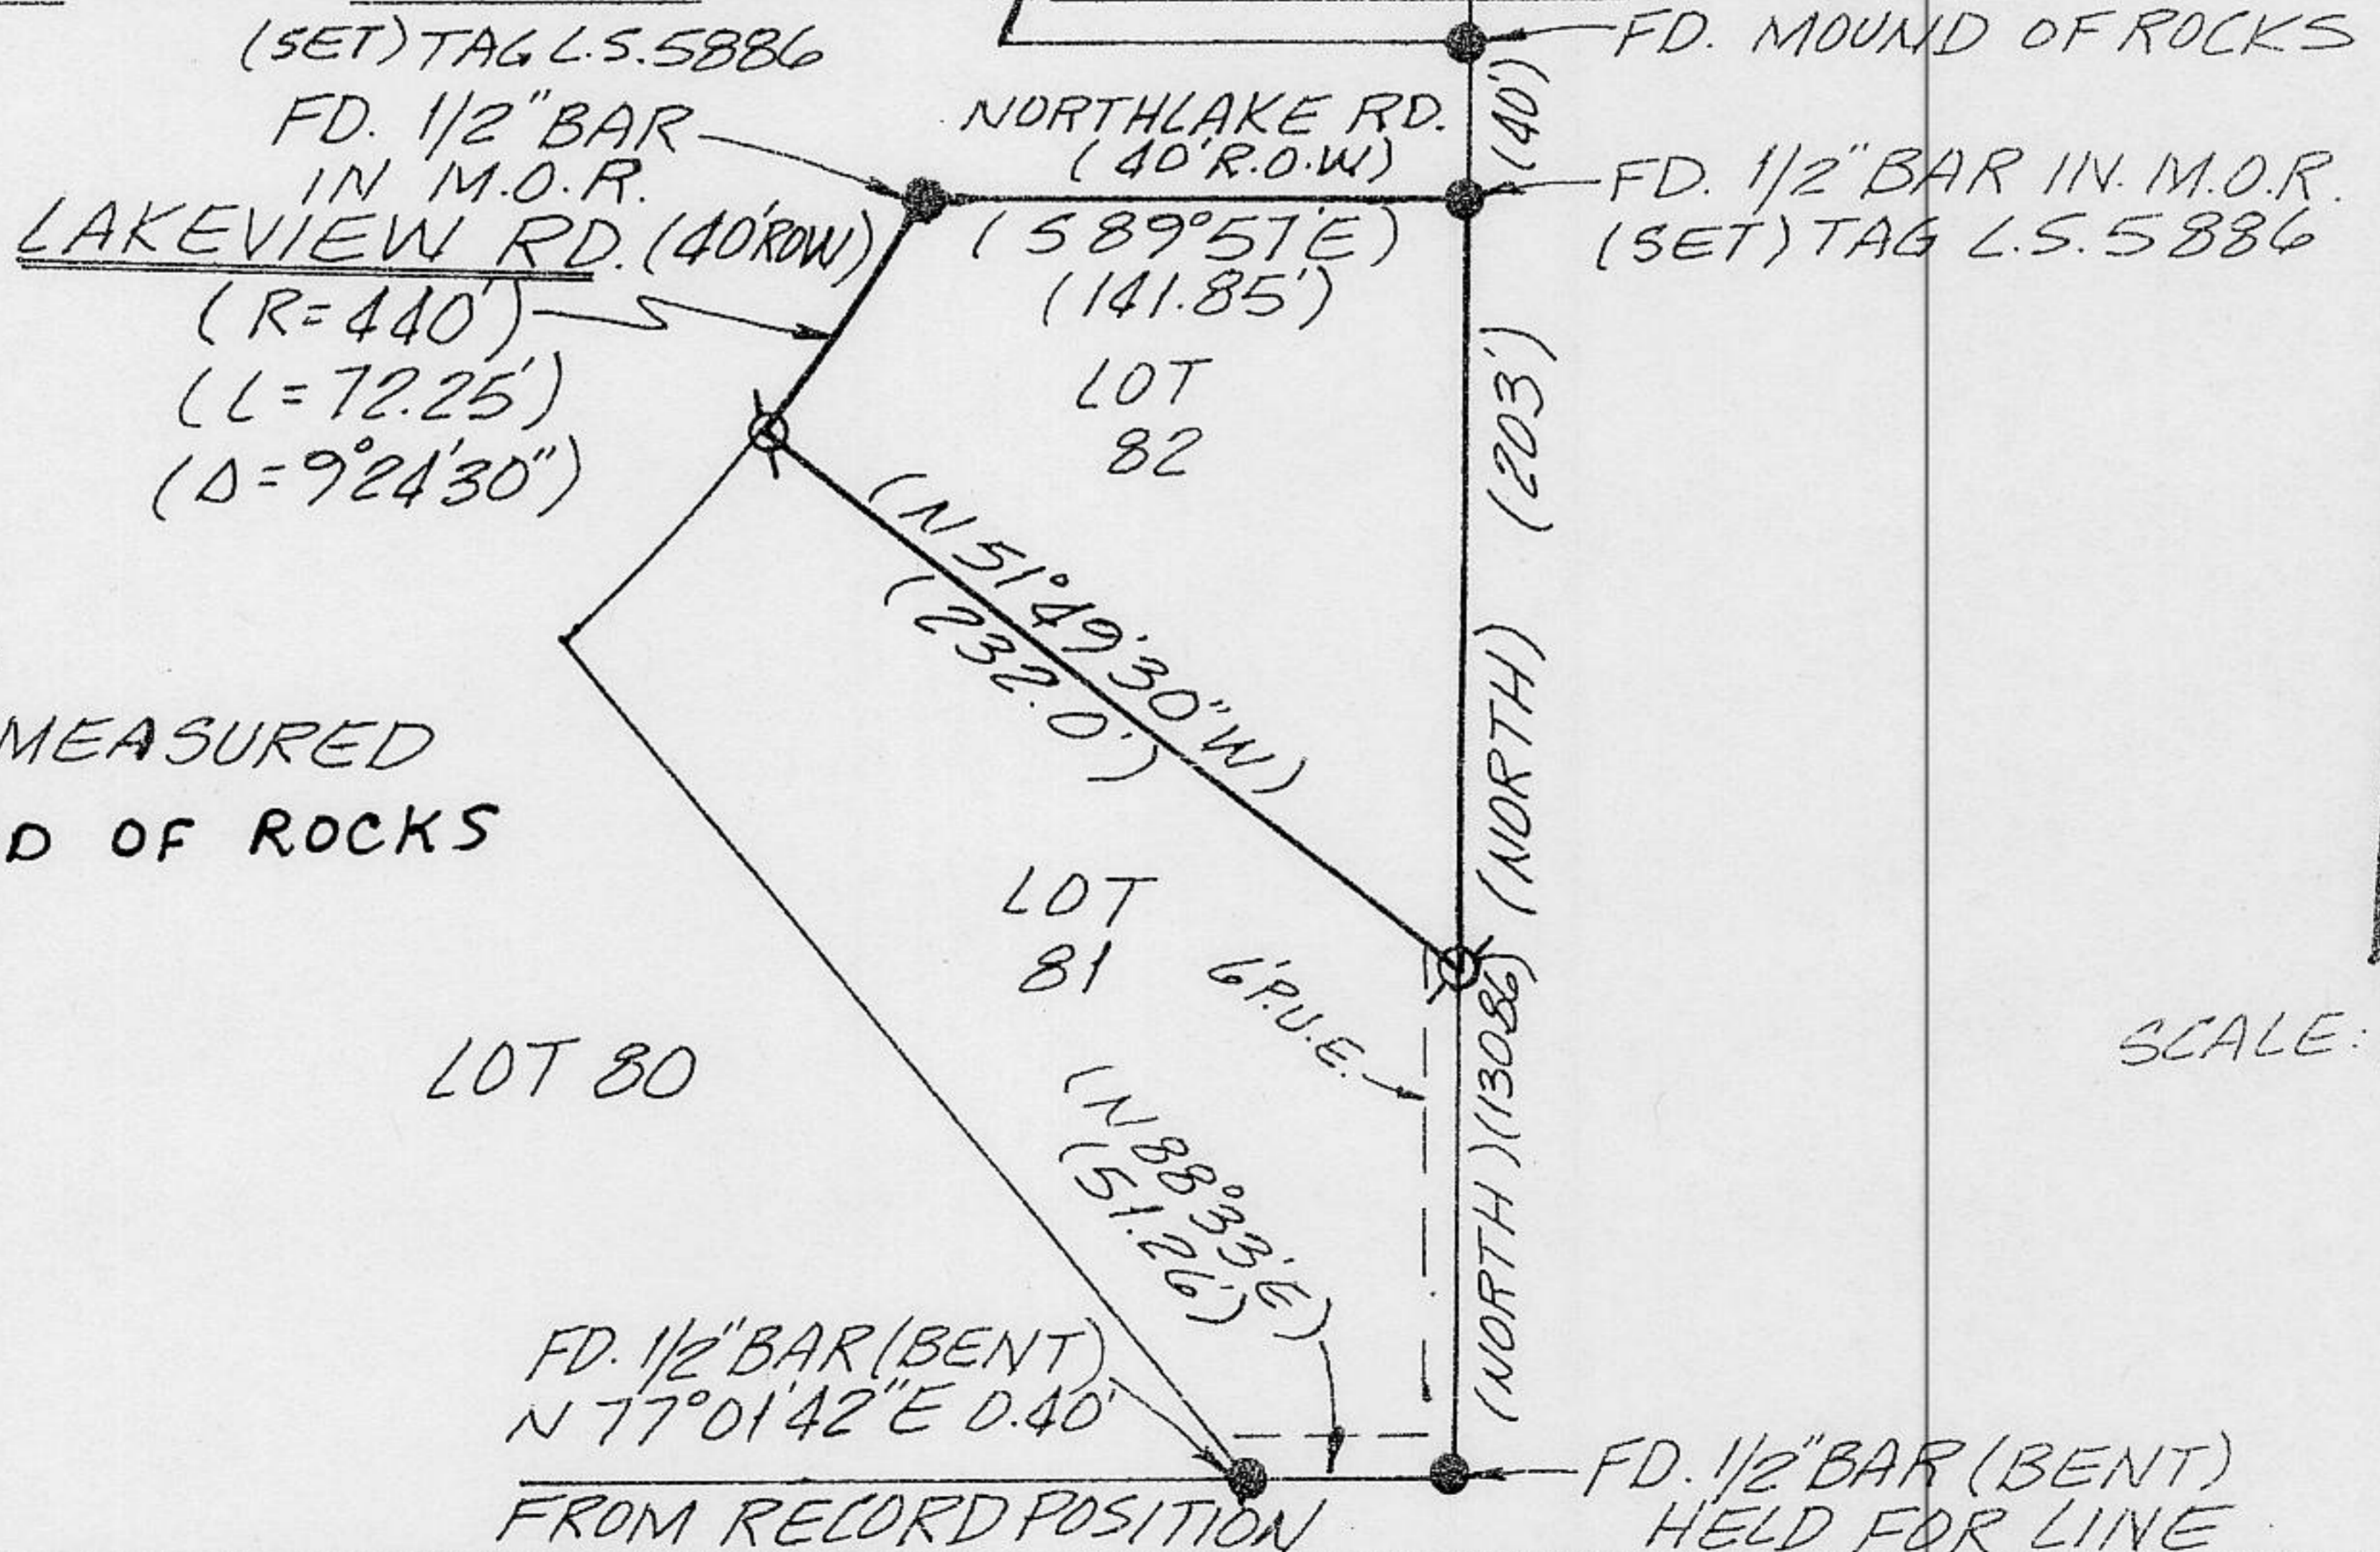

( ) DENOTES RECORD & MEASURED  
 M.O.R. = MOUND OF ROCKS

SCALE: 1"=100'

**SURVEYOR'S CERTIFICATE**

THIS CORNER RECORD WAS PREPARED BY ME OR UNDER MY DIRECTION IN CONFORMANCE WITH THE LAND SURVEYORS ACT

MAY 6, 1994

SIGNED: \_\_\_\_\_

L.S. or R.C.E. No.: L.S. 5886

SEAL

**COUNTY SURVEYOR'S CERTIFICATE**

THIS CORNER RECORD WAS RECEIVED MAY 12 1994 AND EXAMINED AND FILED JUNE 3 1994

BY Chut Reyes  
 TITLE: DEPUTY Co. SURVEYOR

DOCUMENT No. \_\_\_\_\_  
 STATEMENT ON BACK OF SHEET

NO