

CORNER RECORD

COUNTY OF PLACER T. 15N R. 17E MDB MERIDIAN CALIFORNIA

CORNER TYPE: GOV'T. CORNER MEANDER RANCHO CONTROL OTHER
 CORNER IDENTIFICATION - DATE OF VISIT APRIL 1, 1994



PARCEL "A", A PORTION OF SEC. 7, AS PER 7/PM/65

CORNER - LEFT AS FOUND FOUND AND TAGGED REESTABLISHED OBLITERATED CORNER REBUILT

PHYSICAL DESCRIPTION OF CORNER FOUND: EVIDENCE AND METHOD USED TO IDENTIFY OR REESTABLISH

● FOUND 5/8" ϕ REBAR, 1" YELLOW PLASTIC CAP, STAMPED L.S. 2712
UNLESS OTHERWISE NOTED


PHYSICAL DESCRIPTION OF MONUMENTS REBUILT OR PERPETUATED

○ (SET) 5/8" ϕ REBAR w/ 2" ϕ METAL CAP, STAMPED TAHOE BASIN
LAND SURVEYING, L.S. 5886

CALIFORNIA COORDINATE SYSTEM ORDER: FIRST SECOND THIRD N/A

STATIONS USED: NGS (USC & GS) STATE COUNTY OTHER STATION _____ STATION _____

ZONE _____ ELEVATION _____ NORTHINGS (Y) _____ EASTINGS (X) _____

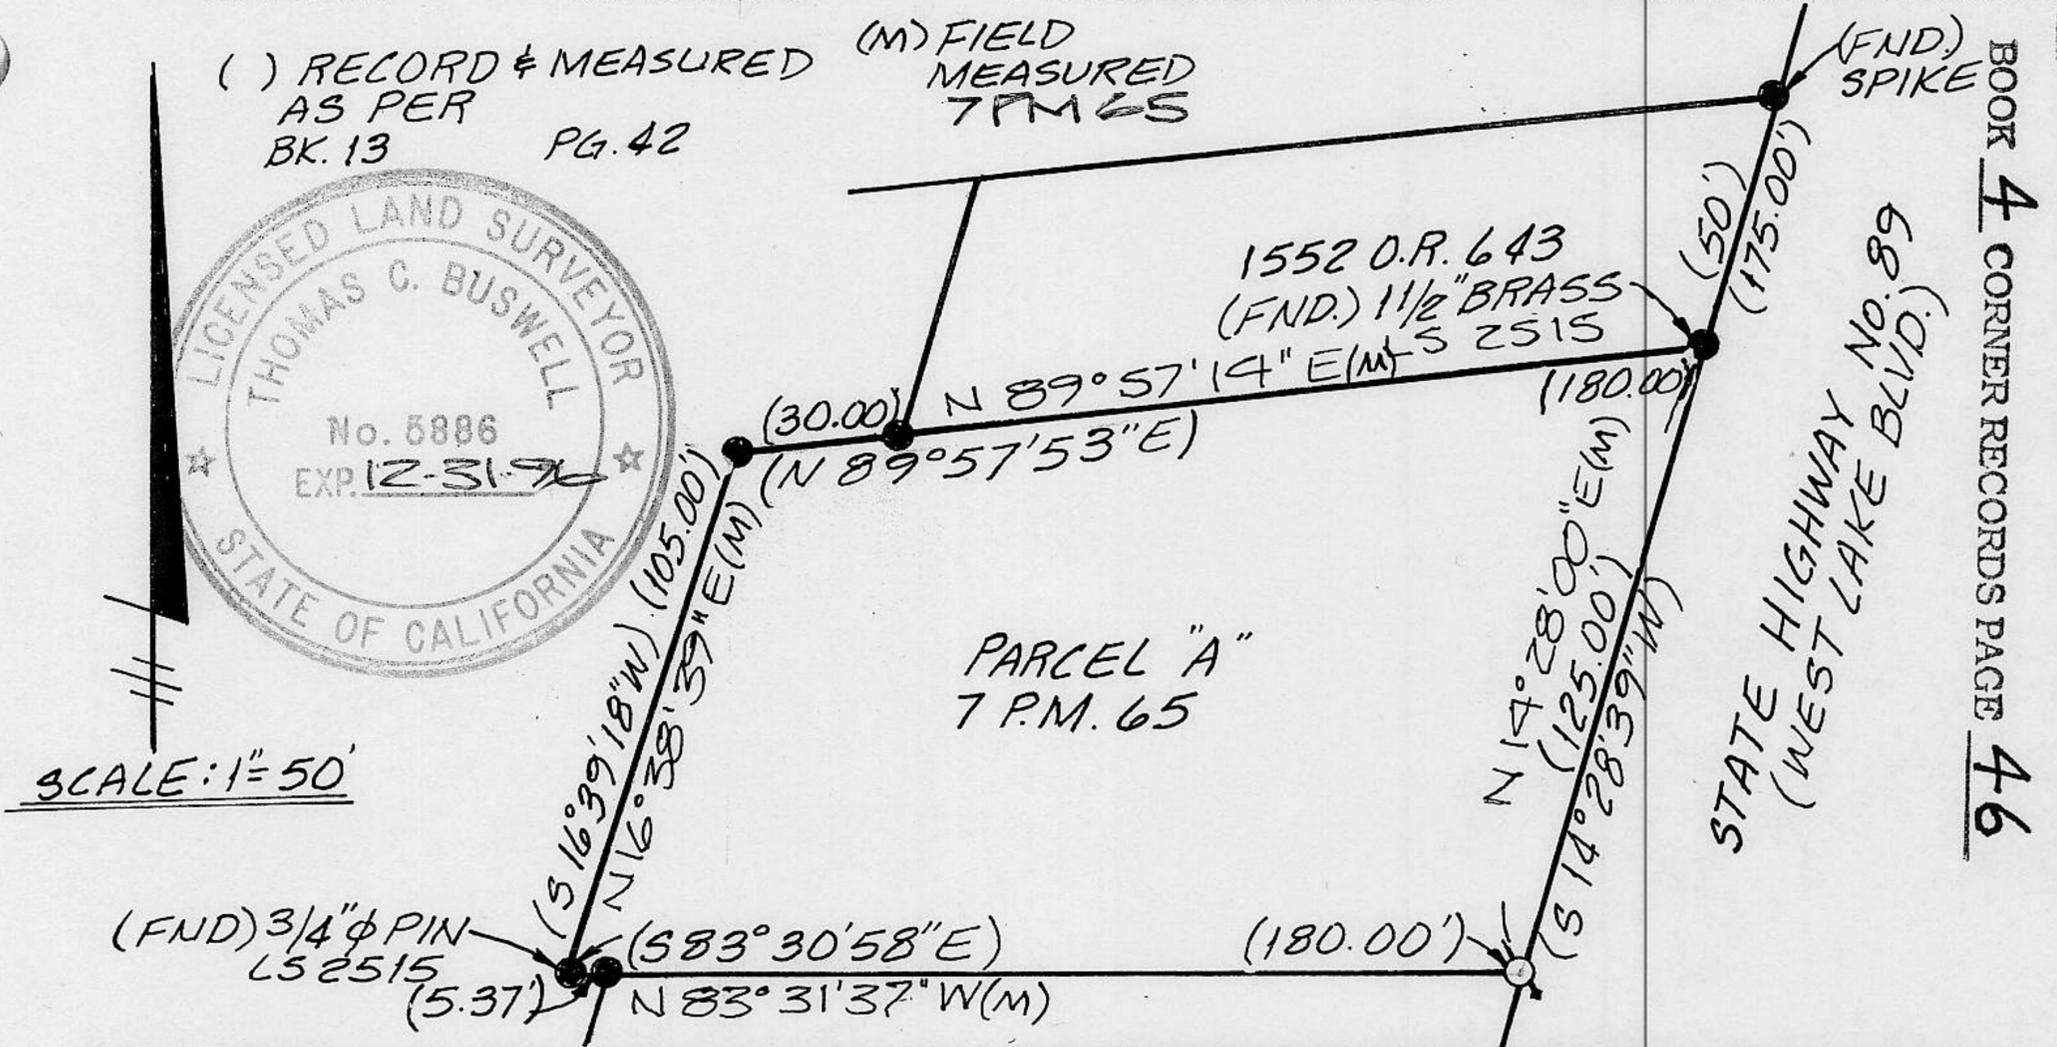

SURVEYOR'S CERTIFICATE

THIS CORNER RECORD WAS PREPARED BY ME OR UNDER MY DIRECTION IN CONFORMANCE WITH THE LAND SURVEYORS ACT ON APRIL 6, 1994

SIGNED: [Signature]

L.S. or R.C.E. No.: L.S. 5886

SEAL

COUNTY SURVEYOR'S CERTIFICATE

THIS CORNER RECORD WAS RECEIVED JUNE 3, 1994 AND EXAMINED AND FILED 6/07, 1994

BY: [Signature]
 TITLE: DEPUTY COUNTY SURVEYOR

DOCUMENT No. _____
 STATEMENT ON BACK OF SHEET

YES NO