

CORNER RECORD

COUNTY OF PLACER T. 16N R. 17E MOUNT DIABLO MERIDIAN CALIFORNIA

CORNER TYPE: GOV'T. CORNER  MEANDER  RANCHO  CONTROL  OTHER

CORNER IDENTIFICATION — DATE OF VISIT JUNE 2 19 92



LOT 106  
KINGSWOOD WEST SUB. I MAPS 73

CORNER — LEFT AS FOUND  FOUND AND TAGGED  REESTABLISHED OBLITERATED CORNER  REBUILT

PHYSICAL DESCRIPTION OF CORNER FOUND; EVIDENCE AND METHOD USED TO IDENTIFY OR REESTABLISH

- FOUND 5/8" REBAR, NO TAG, PER "I" MAPS 73


PHYSICAL DESCRIPTION OF MONUMENTS REBUILT OR PERPETUATED

- SET 5/8" x 18" REBAR WITH PLASTIC CAP 654976

CALIFORNIA COORDINATE SYSTEM ORDER: FIRST  SECOND  THIRD   
STATIONS USED: NGS (USC & GS)  STATE  COUNTY  OTHER  STATION \_\_\_\_\_ STATION \_\_\_\_\_  
ZONE \_\_\_\_\_ ELEVATION \_\_\_\_\_ NORTHINGS (Y) \_\_\_\_\_ EASTINGS (X) \_\_\_\_\_

(Fold)

SKETCH: (Include reference tie or witness points, remarks and topo of area)

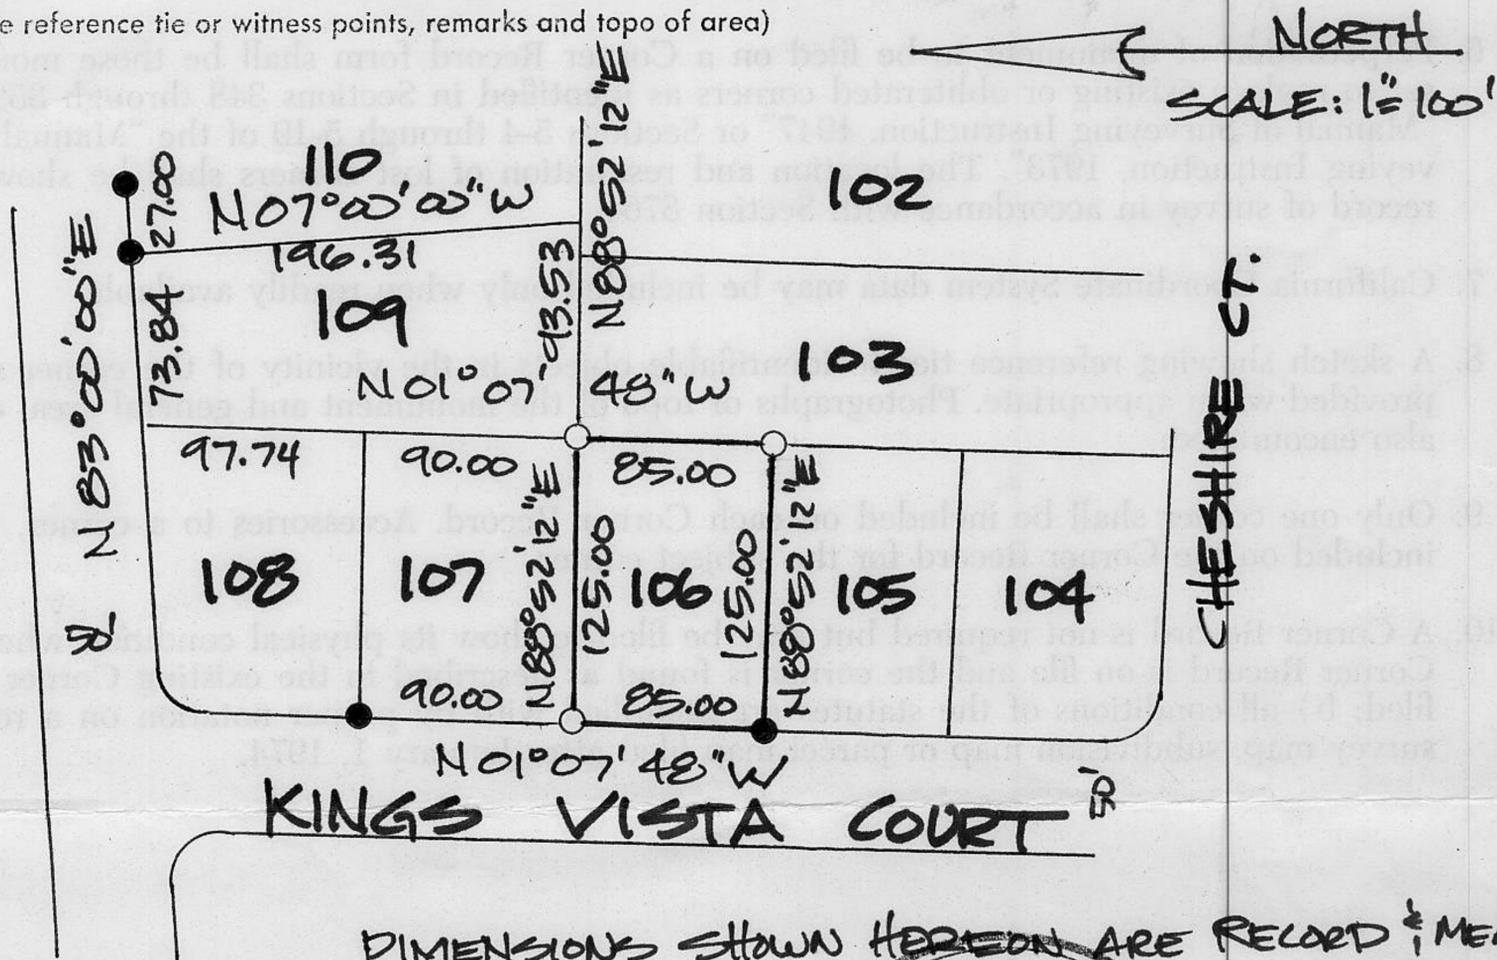


DIMENSIONS SHOWN HEREON ARE RECORD & MEAS.


SURVEYOR'S CERTIFICATE

THIS CORNER RECORD WAS PREPARED BY ME OR UNDER MY DIRECTION IN CONFORMANCE WITH LAND SURVEYORS ACT ON JULY 13 1992

SIGNED: [Signature]  
I.S. or R.C.E. No.: PLS 4976

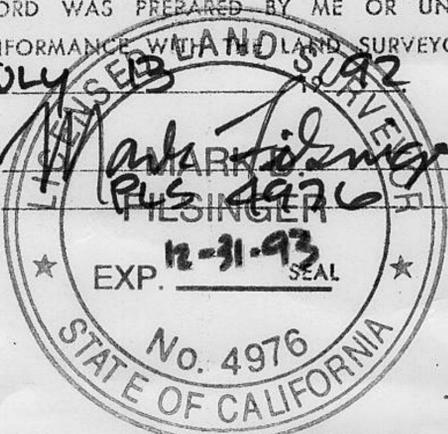

COUNTY SURVEYOR'S CERTIFICATE  
THE CORNER RECORD WAS RECEIVED JULY 18 1994  
AND EXAMINED AND FILED 11 1994  
BY: [Signature]  
PLACER COUNTY SURVEYOR  
DOCUMENT No. 63096  
L. S. 4323

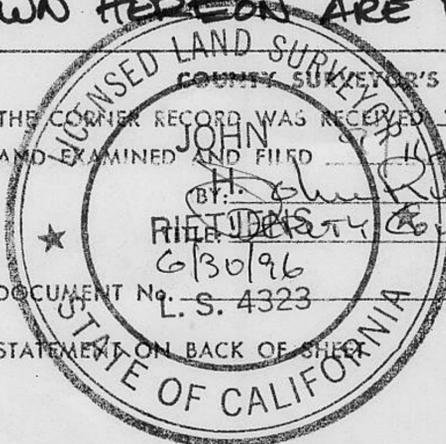

STATEMENT ON BACK OF SHEET YES  NO