


CORNER RECORD

COUNTY OF PLACER, CALIFORNIA

City of _____ Document Number _____

Brief Legal Description LOT 126 AGATE BAY UPLANDS SEC. 15 T.16N.
R. 17E. M. P. B & M. BOOK 6, MAPS @ PAGE 42 P.C.R.

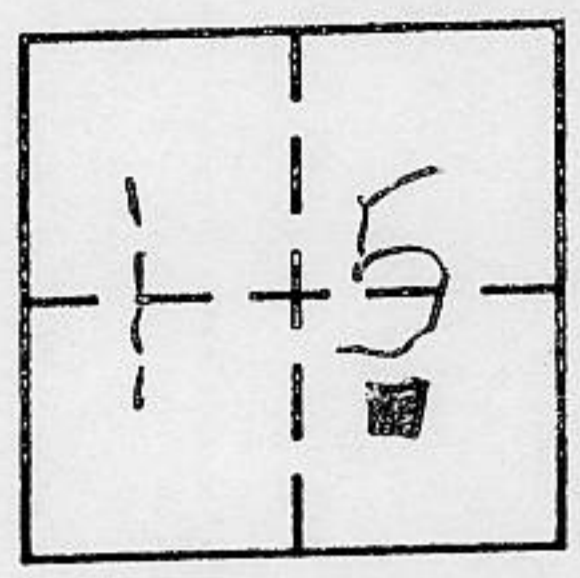

CORNER TYPE

Government Corner Control
Meander Property
Rancho Other
Date of Survey JUNE 14 1994

COORDINATES
(Optional)

N. _____
E. _____
Zone _____ Datum _____
Elev. _____

Corner — Left as found Found and tagged Established Reestablished Rebuilt

Identification and type of corner found: Evidence used to identify or procedure used to establish or reestablish corner:
SEE SKETCH BACK

A description of the physical condition of the monument as found and as set or reset:
SEE SKETCH BACK

SURVEYOR'S STATEMENT

This Corner Record was prepared by me or under my direction in conformance with the Land Surveyors' Act on JUNE 14 1994.


Signed [Signature] L.S. or R.C.E. Number 3422



COUNTY SURVEYOR'S STATEMENT

This Corner Record was received OCT 13 1994 and examined and filed OCTOBER 14 1994.


Signed [Signature] Title Deputy County Surveyor

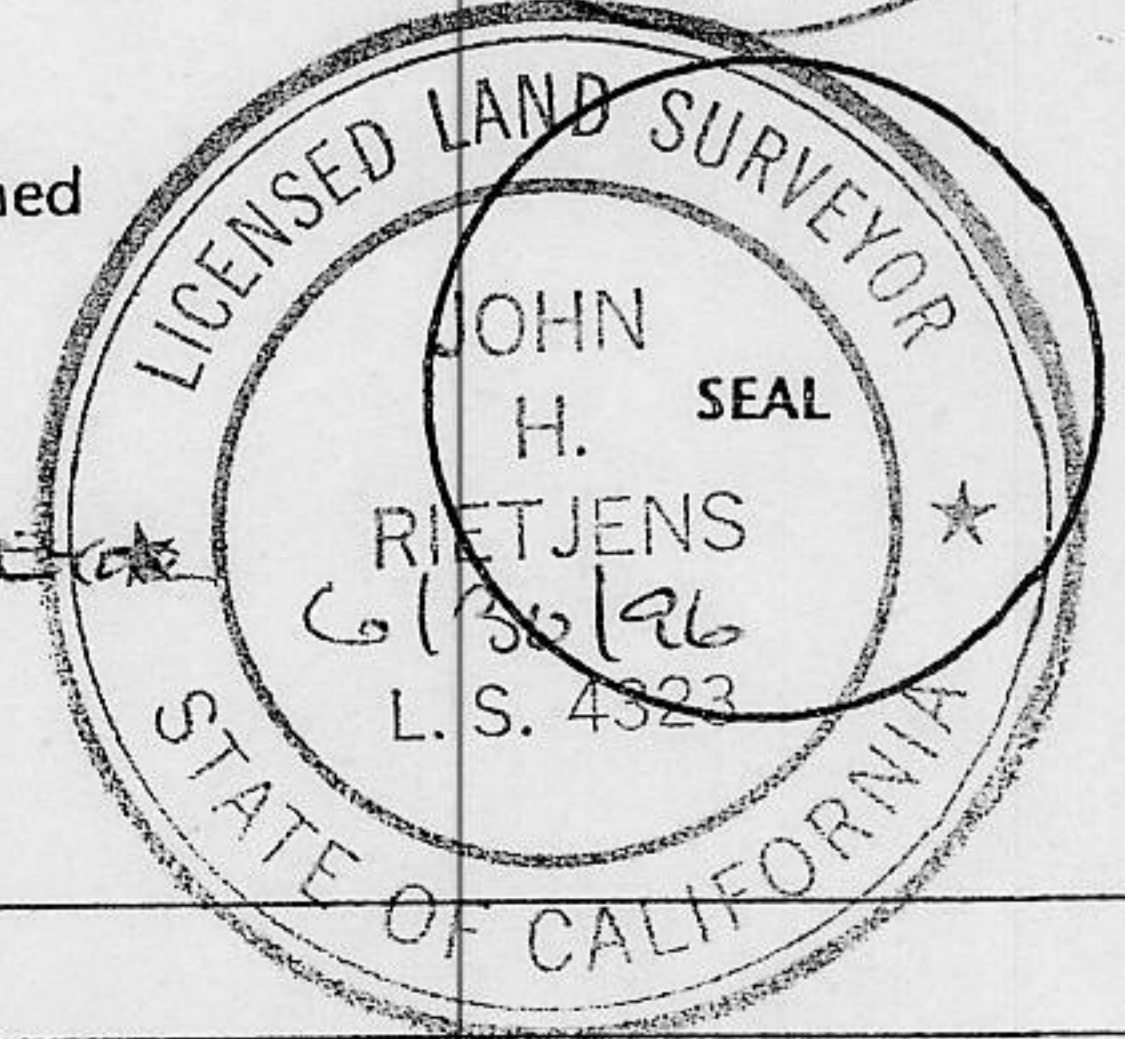

County Surveyor's Comment _____

BOOK 4 CORNER RECORDS PAGE 72

● FD. 1/2 REBAR
○ SET 5/8 REBAR
W/CAP. L.S. 3422

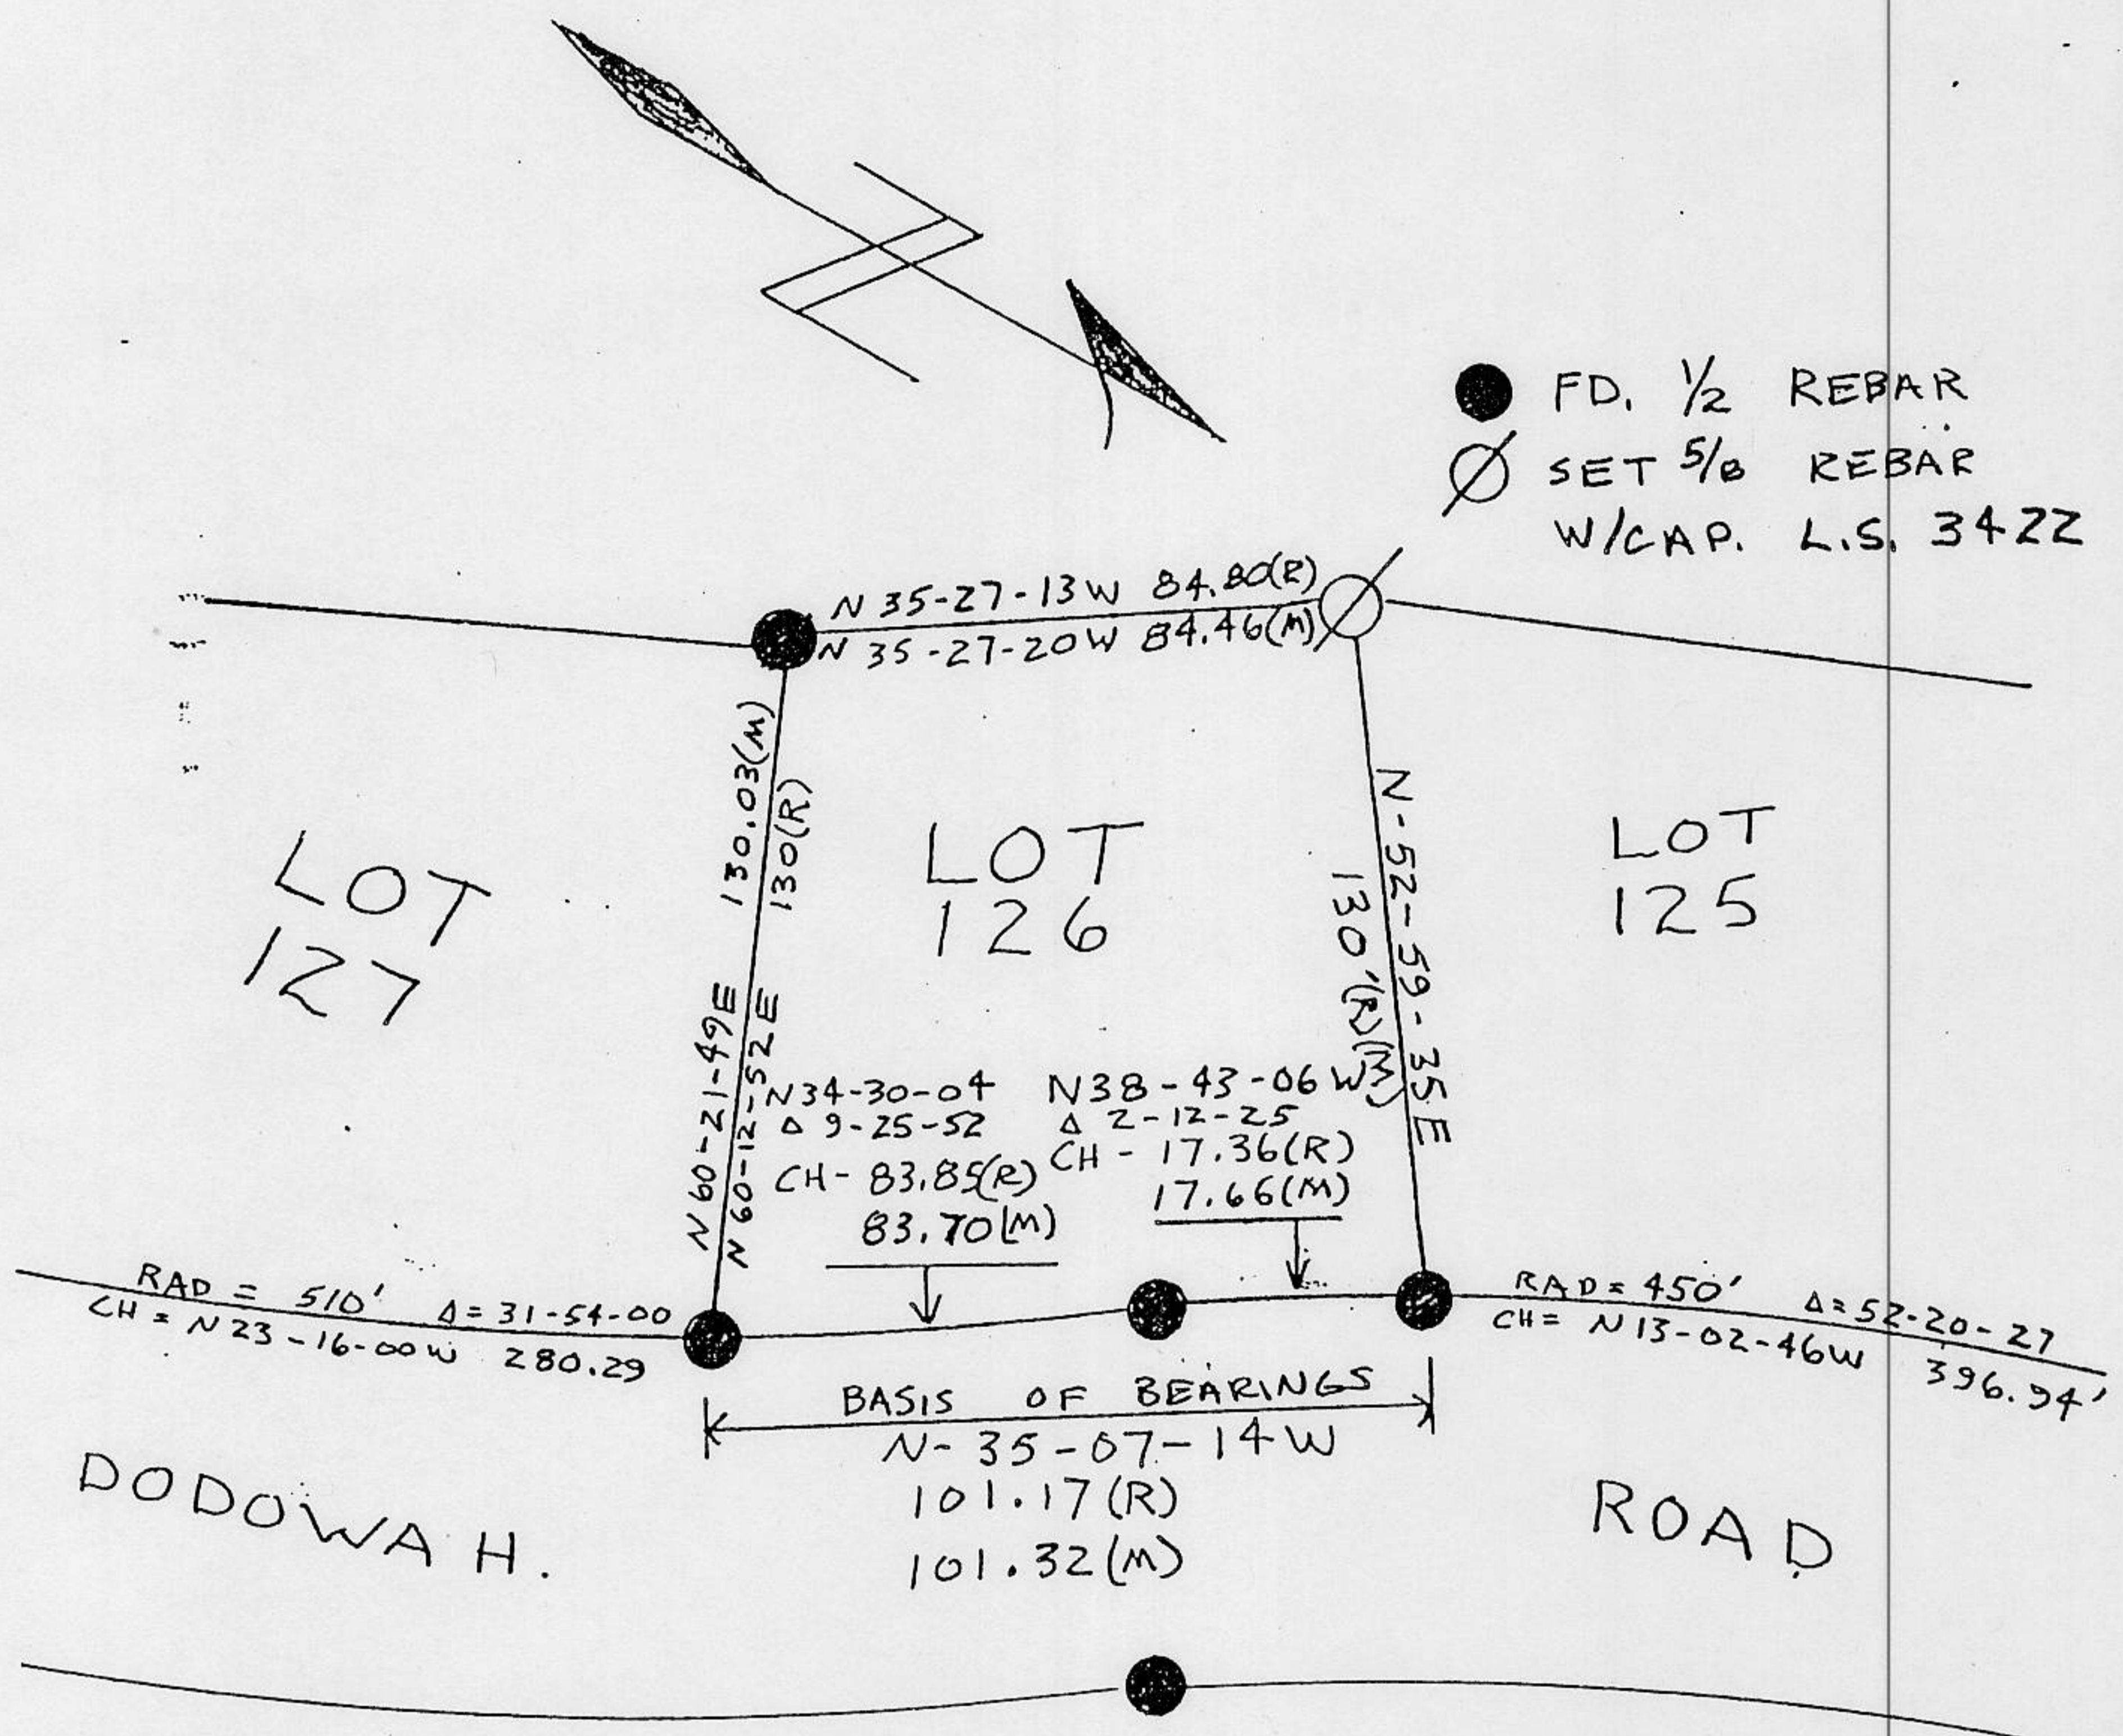

JUNE 1994
NOT TO SCALE

PLAT OF SURVEY

OF LOT 126 AGATE BAY UPLANDS
 BOOK G OF MAPS AT PAGE 42 P.C.R.
 IN SECTION 15. T. 16N. R. 17E M.D. B. & M.
 COUNTY OF PLACER CALIFORNIA.