


CORNER RECORD

COUNTY OF PLACER, CALIFORNIA

City of _____ Document Number _____

Brief Legal Description A Portion of Sec 15, T. 16, N., R. 17, E., M. D. B & M.
LOT 51, Agate Bay Uplands North, Books F Maps Page 51

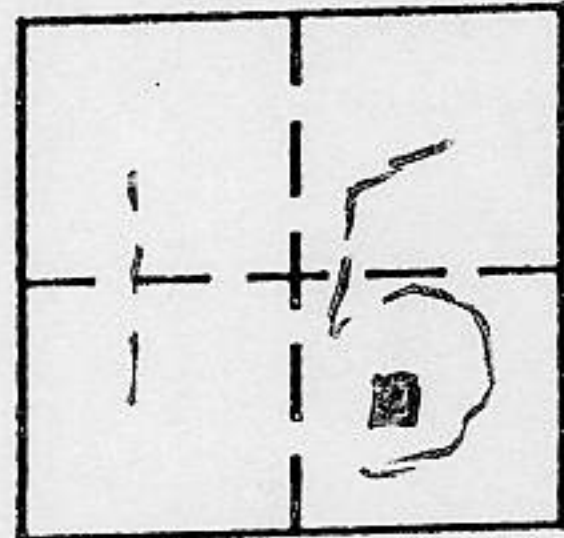

CORNER TYPE

Government Corner Control
Meander Property
Rancho Other
Date of Survey 4-20-94

COORDINATES P.C.R.
(Optional)

N. _____
E. _____
Zone _____ Datum _____
Elev. _____

Corner — Left as found Found and tagged Established Reestablished Rebuilt

Identification and type of corner found: Evidence used to identify or procedure used to establish or reestablish corner:

See sketch Back

A description of the physical condition of the monument as found and as set or reset:

See sketch Back

SURVEYOR'S STATEMENT

This Corner Record was prepared by me or under my direction in conformance with the Land

Surveyors' Act on June 07 19 94.

Signed [Signature] L.S. or R.C.E. Number #3422




COUNTY SURVEYOR'S STATEMENT

This Corner Record was received OCT 13 19 94 and examined

and filed OCTOBER 14 19 94.


Signed [Signature] Title Deputy County Surveyor

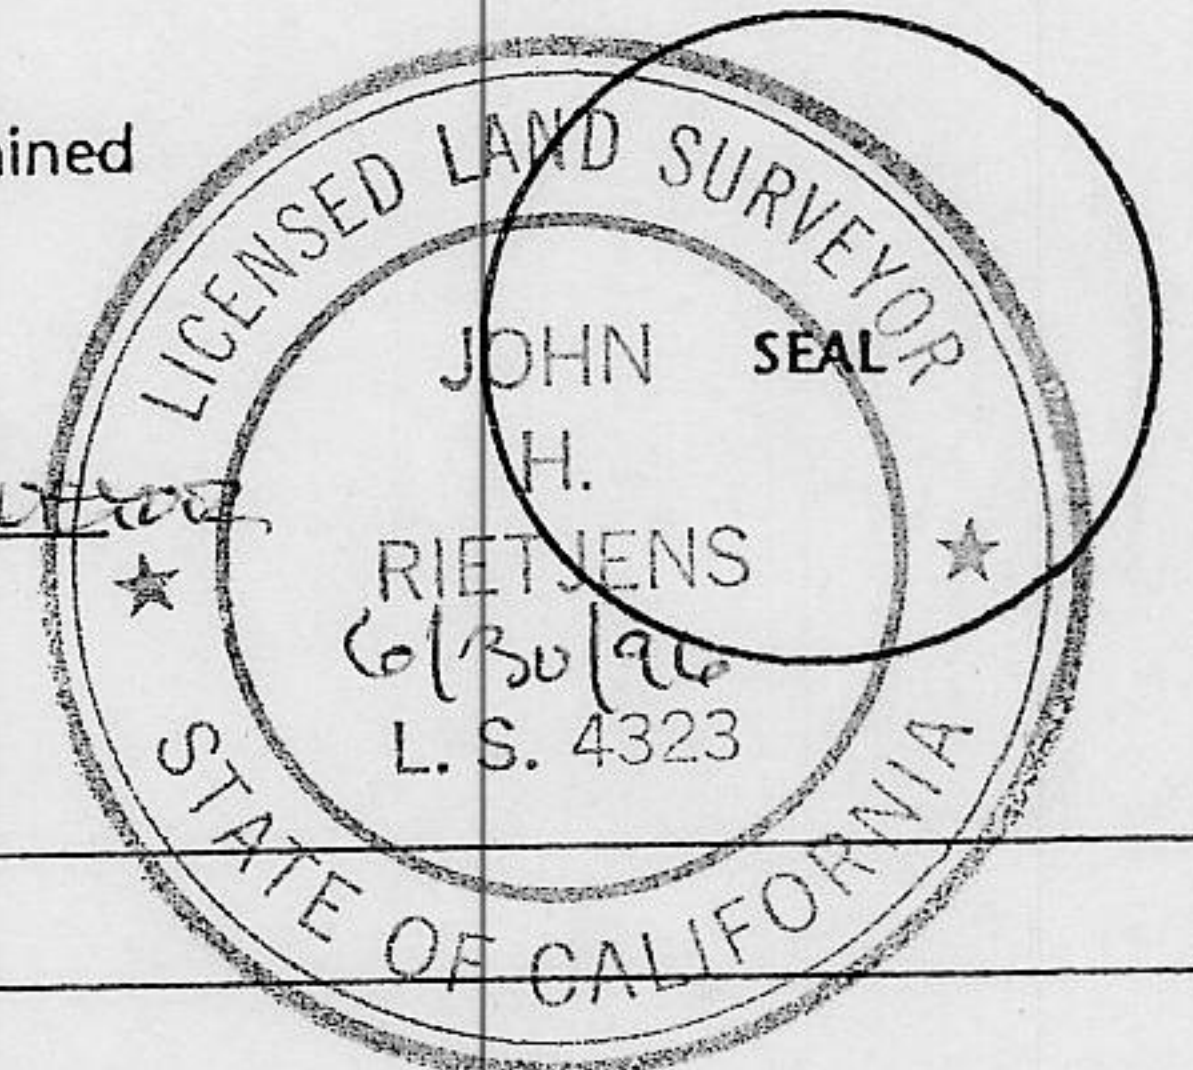

County Surveyor's Comment _____

BOOK 4 CORNER RECORDS PAGE 73

AGATE BAY PROP.

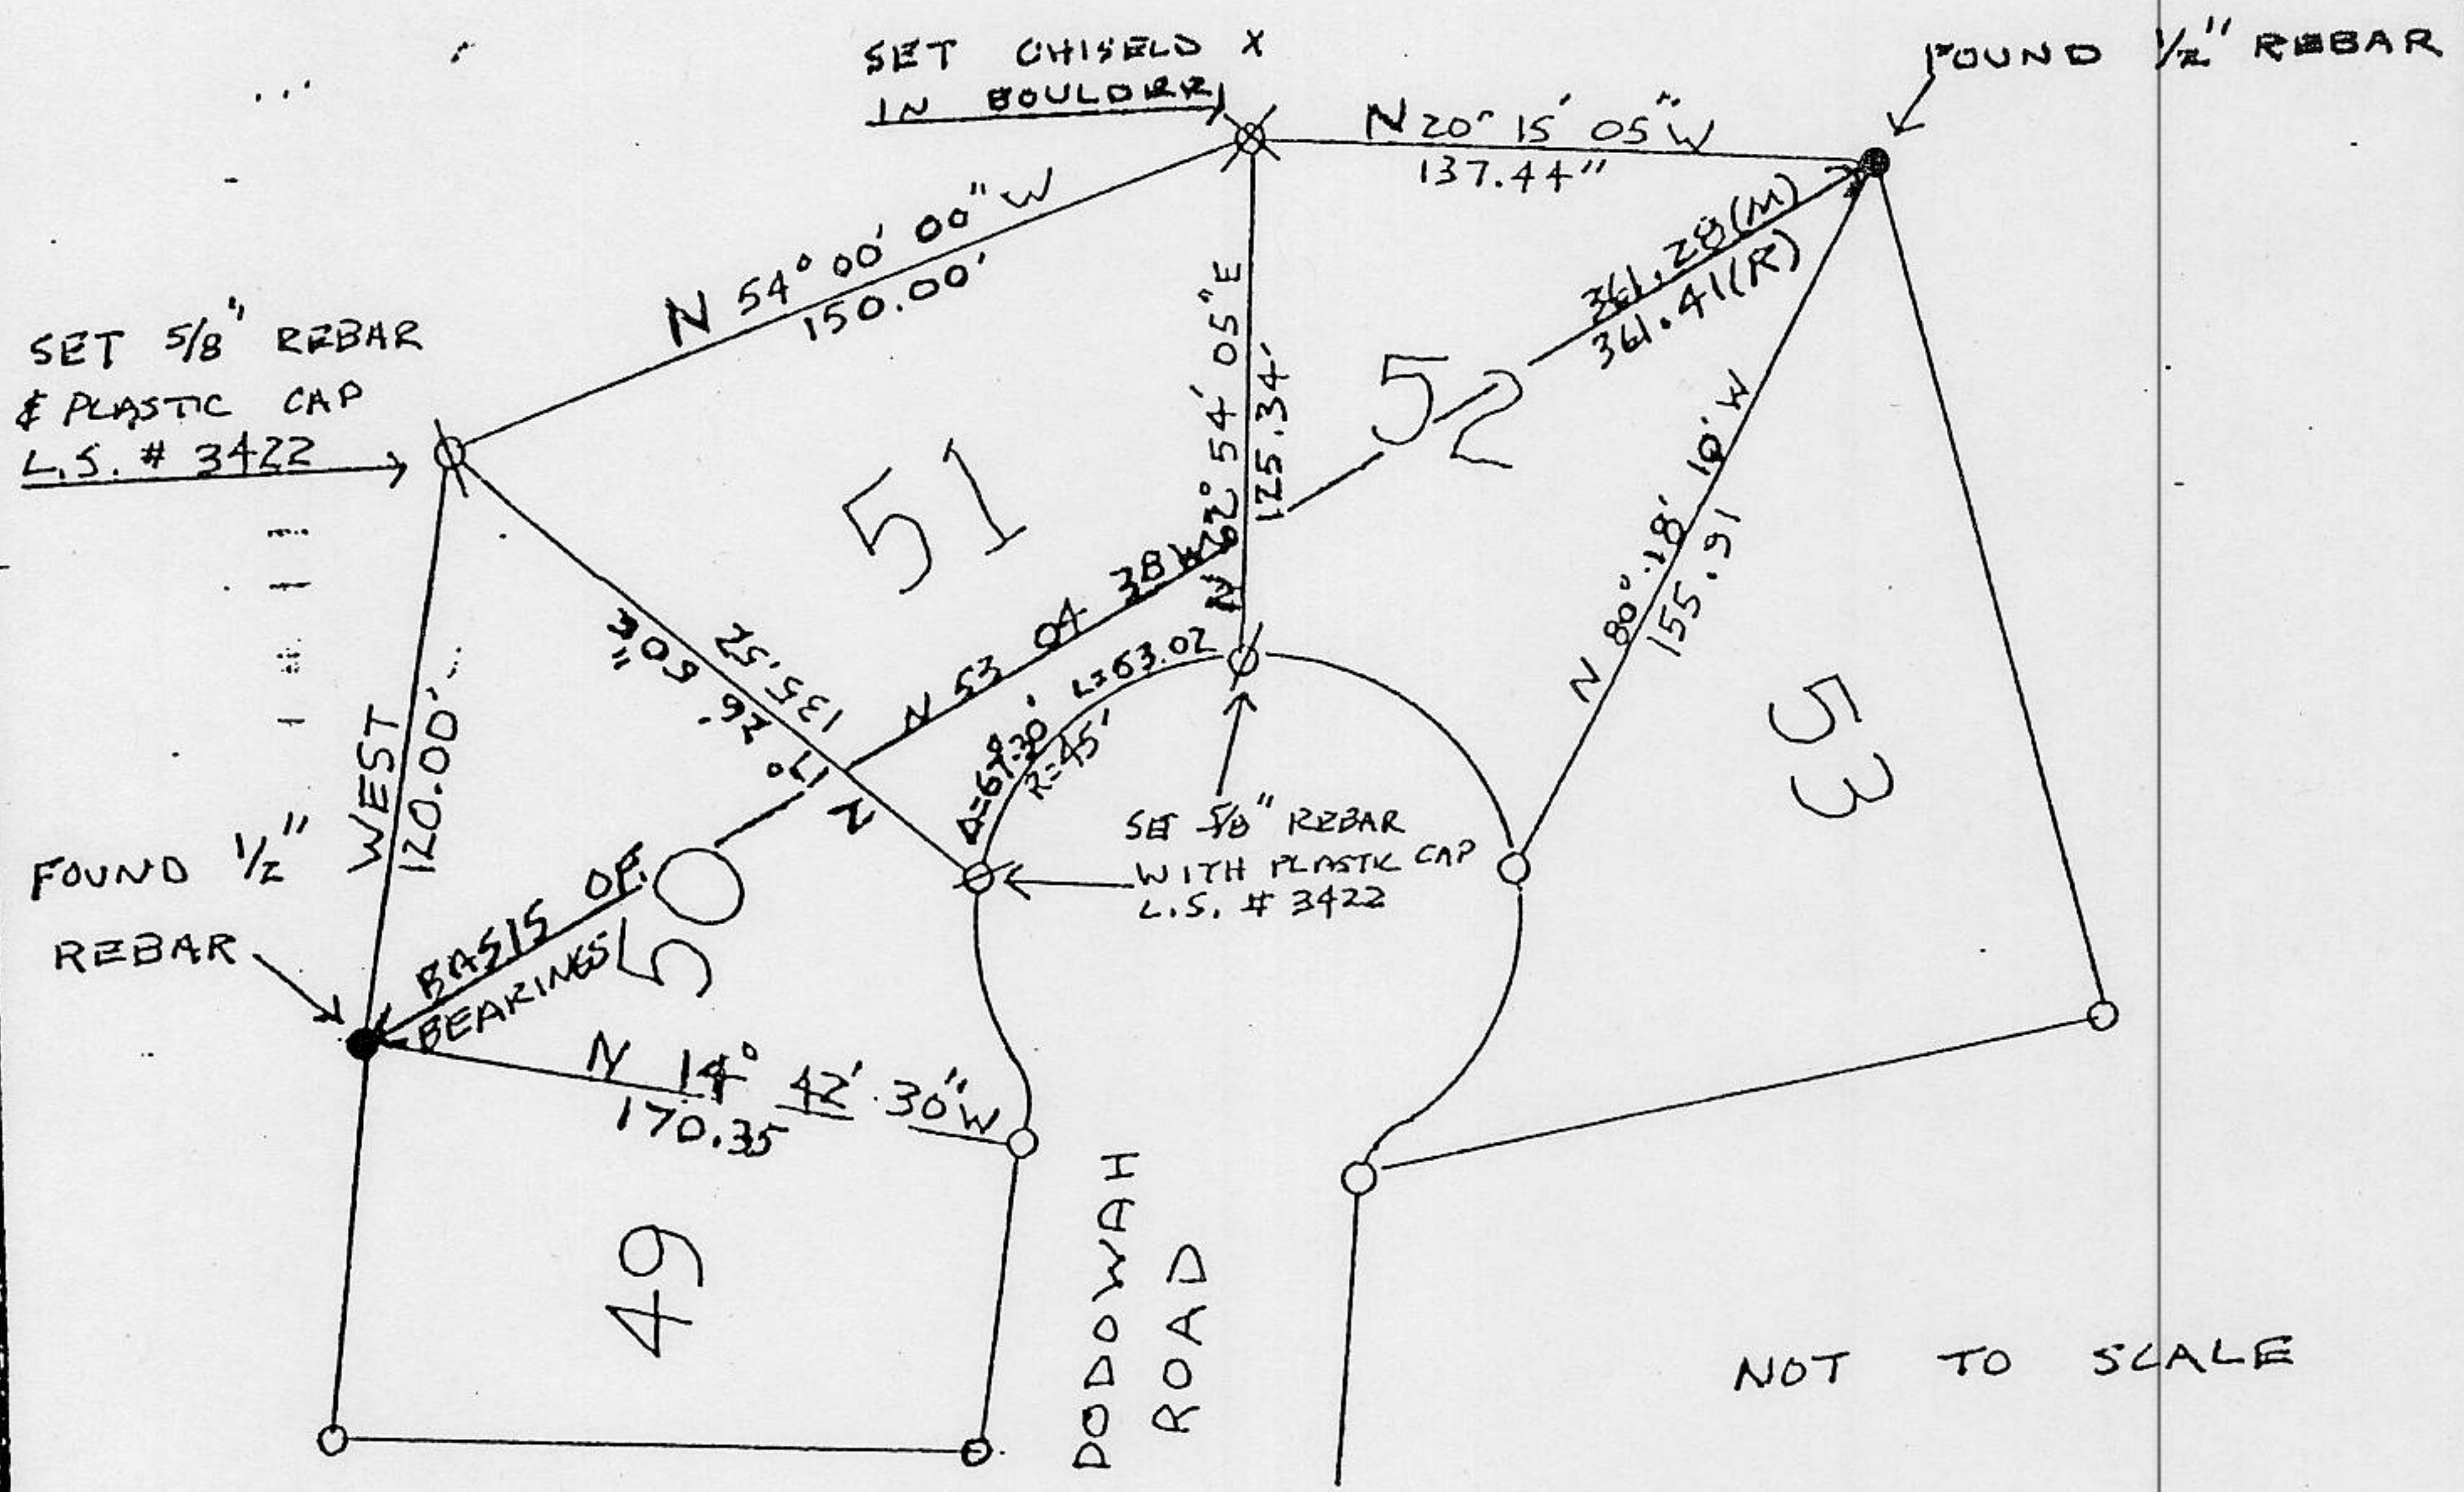

BOOK 4 CORNER RECORDS PAGE 73

PLAT OF SURVEY

OF LOT 51, AGATE BAY UPLANDS NORTH, BOOK "F" OF MAPS, PAGE 51, P.C.R. POR. SEC. 15, T. 16 N, R. 17 E. M.P.B. & M.

COUNTY OF PLACER CALIFORNIA

A-20-94

3/11 647.05