


CORNER RECORD

COUNTY OF PLACER T. 15 N R. 16 E M.D.B. MERIDIAN CALIFORNIA

CORNER TYPE: GOV'T. CORNER MEANDER RANCHO CONTROL OTHER
 CORNER IDENTIFICATION - DATE OF VISIT 10-12 19 93

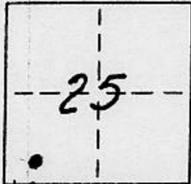

LOT 3, ST. MICHAELS WOOD'S BOOK "R" MAPS PAGE 97

CORNER - LEFT AS FOUND FOUND AND TAGGED REESTABLISHED OBLITERATED CORNER REBUILT

PHYSICAL DESCRIPTION OF CORNER FOUND: EVIDENCE AND METHOD USED TO IDENTIFY OR REESTABLISH _____

● FOUND 5/8" REBAR WITH YELLOW PLASTIC CAP, STAMPED L.S. 6230

● FOUND R.R. SPIKE @ E.R.O.W.


PHYSICAL DESCRIPTION OF MONUMENTS REBUILT OR PERPETUATED _____

♂ SET 5/8" REBAR WITH 2" METAL CAP, STAMPED TAHOE BASIN LAND SURVEYING, L.S. 5886


CALIFORNIA COORDINATE SYSTEM ORDER: FIRST SECOND THIRD N/A

STATIONS USED: NGS (USC & GS) STATE COUNTY OTHER STATION _____ STATION _____

ZONE _____ ELEVATION _____ NORTHINGS (Y) _____ EASTINGS (X) _____

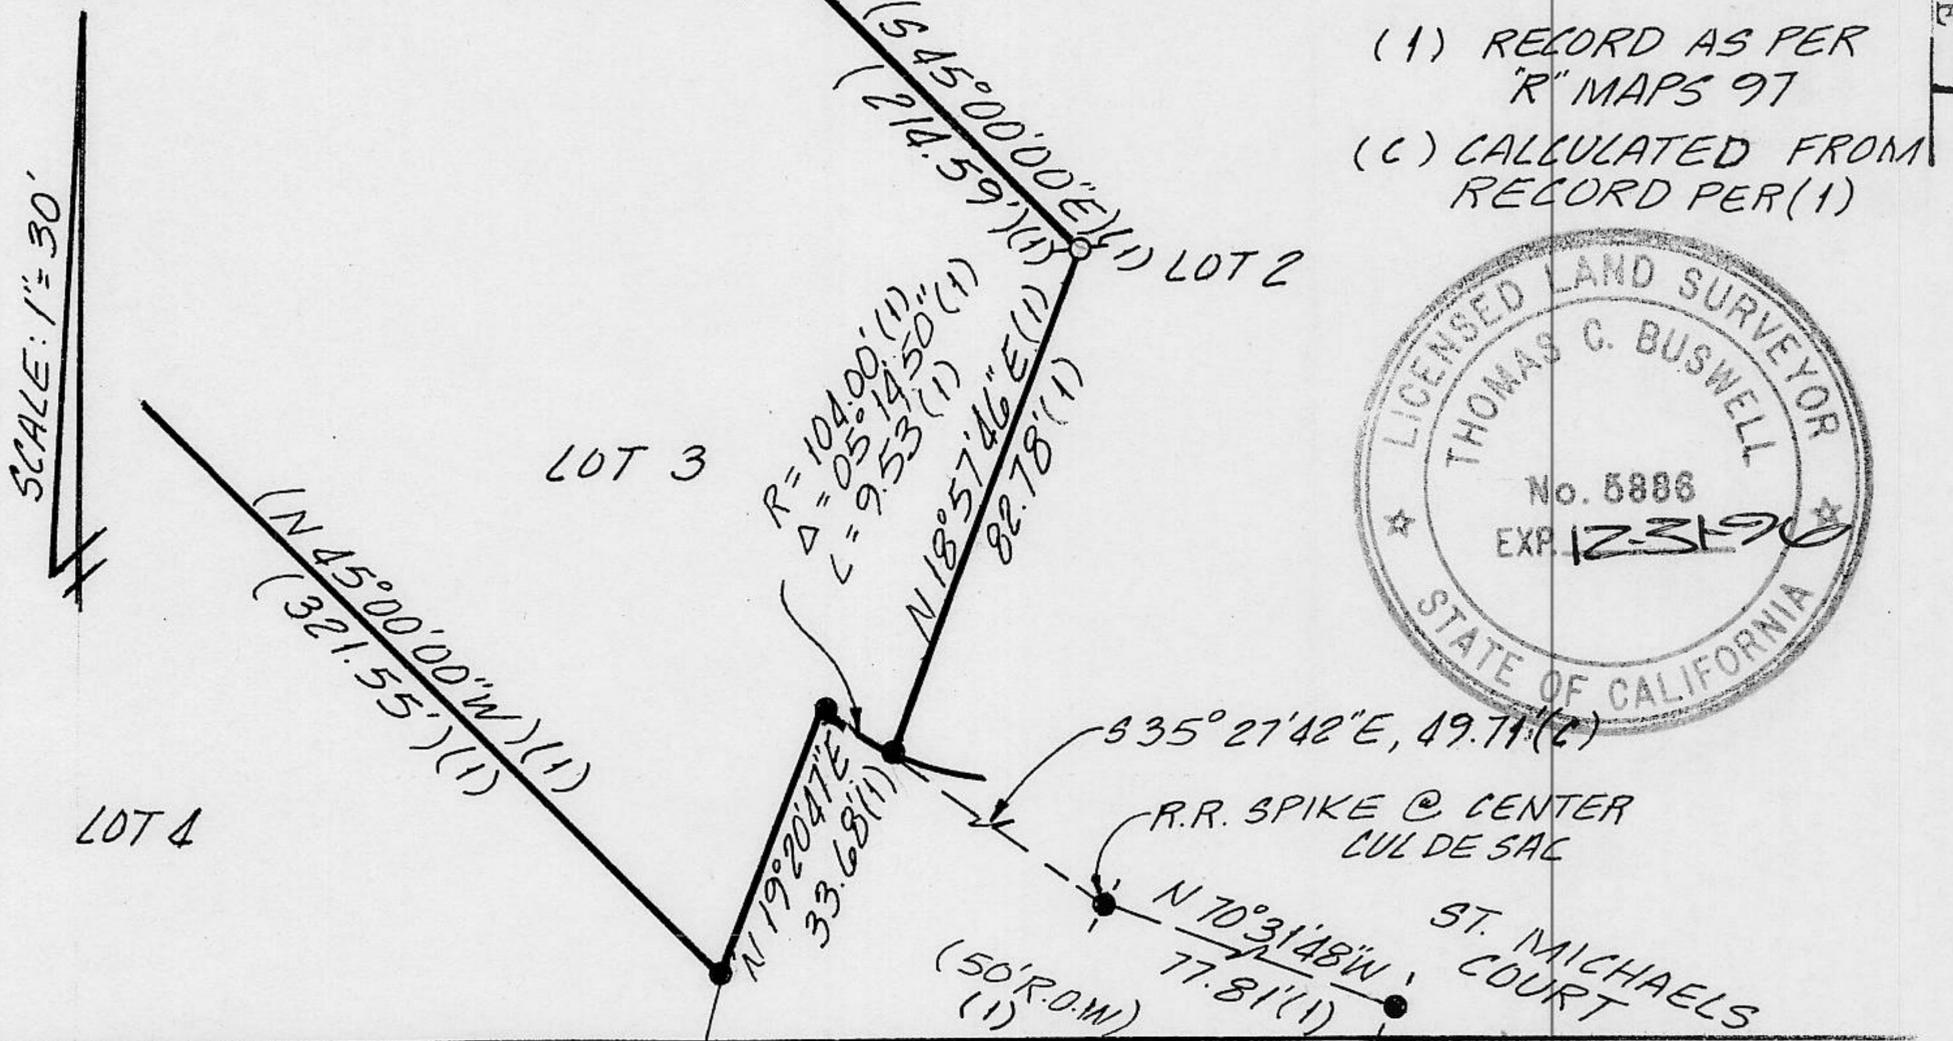

(1) RECORD AS PER "R" MAPS 97
 (C) CALCULATED FROM RECORD PER (1)

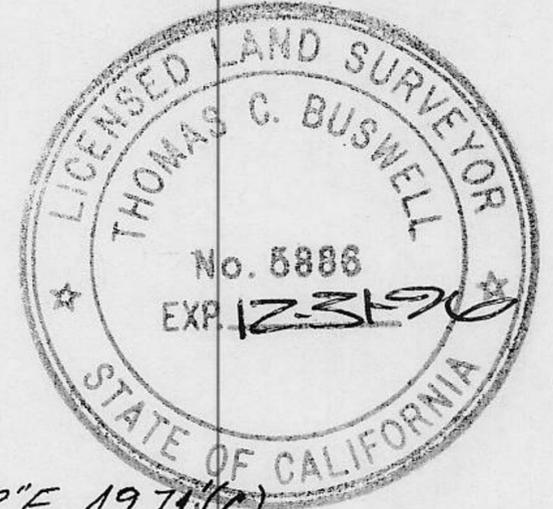

SURVEYOR'S CERTIFICATE

THIS CORNER RECORD WAS PREPARED BY ME OR UNDER MY DIRECTION IN CONFORMANCE WITH THE LAND SURVEYORS ACT ON OCT 13 19 93

SIGNED: _____

L.S. or R.C.E. No.: L.S. 5886

SEAL

COUNTY SURVEYOR'S CERTIFICATE

THIS CORNER RECORD WAS RECEIVED Nov 18 19 93 AND EXAMINED AND FILED Nov 22 19 93

BY: Thomas C. Buswell
 TITLE: DEPUTY COUNTY SURVEYOR

DOCUMENT No. _____
 STATEMENT ON BACK OF SHEET

YES NO

BOOK 4 CORNER RECORDS PAGE 1