


# CORNER RECORD

Document Number \_\_\_\_\_

City of \_\_\_\_\_ County of PLACER, California

Brief Legal Description LOT 77, RIDGEWOOD D/Maps/62

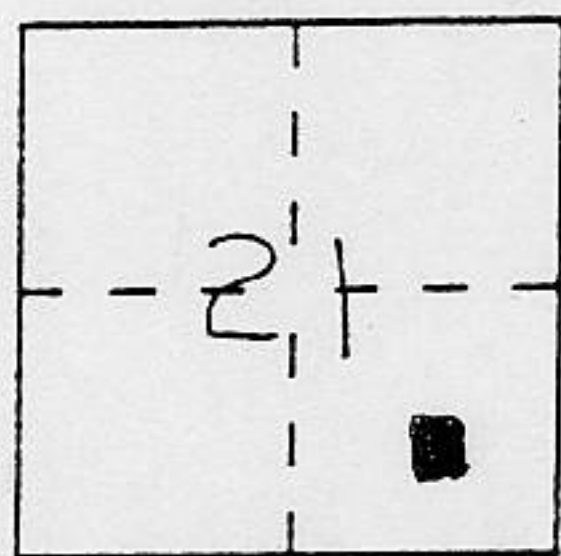

T16N  
R17E  
MDM

### CORNER TYPE

Government Corner  Control   
Meander  Property   
Rancho  Other   
Date of Survey 01 Nov 93

### COORDINATES (Optional)

N. \_\_\_\_\_  
E. \_\_\_\_\_  
Zone \_\_\_\_\_ Datum \_\_\_\_\_  
Elev. \_\_\_\_\_

Corner — Left as found  Found and tagged  Established  Reestablished  Rebuilt

Identification and type of corner found: Evidence used to identify or procedure used to establish or reestablish the corner:

see sketch on page 2

A description of the physical condition of the monument as found and as set or reset:

see sketch on page 2

### SURVEYOR'S STATEMENT

This Corner Record was prepared by me or under my direction in conformance with the Land Surveyors' Act on 03 Nov 1993.


Signed [Signature] L.S. or R.C.E. Number 6230

### COUNTY SURVEYOR'S STATEMENT

This Corner Record was received Nov 8 1993 and examined and filed 12/8 1993.


Signed [Signature] Title DEPUTY CO. SURVEYOR

County Surveyor's Comment \_\_\_\_\_

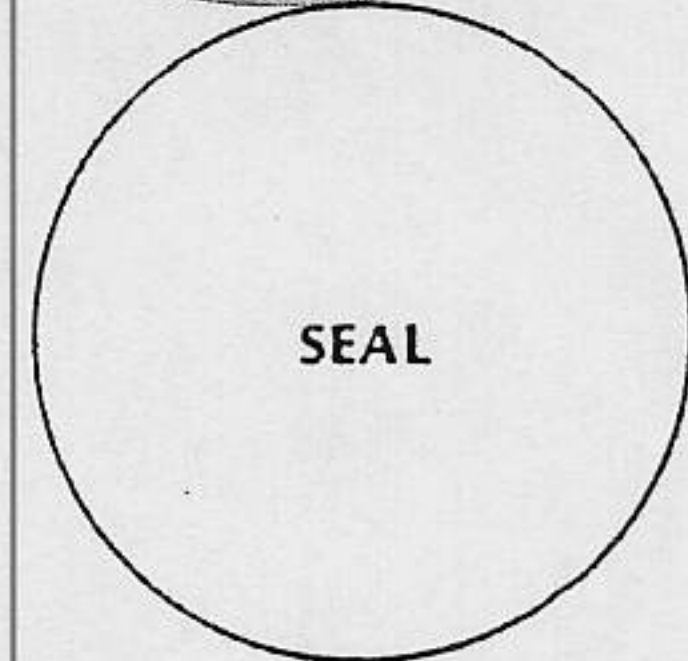

BOOK 4 CORNER RECORDS PAGE 4



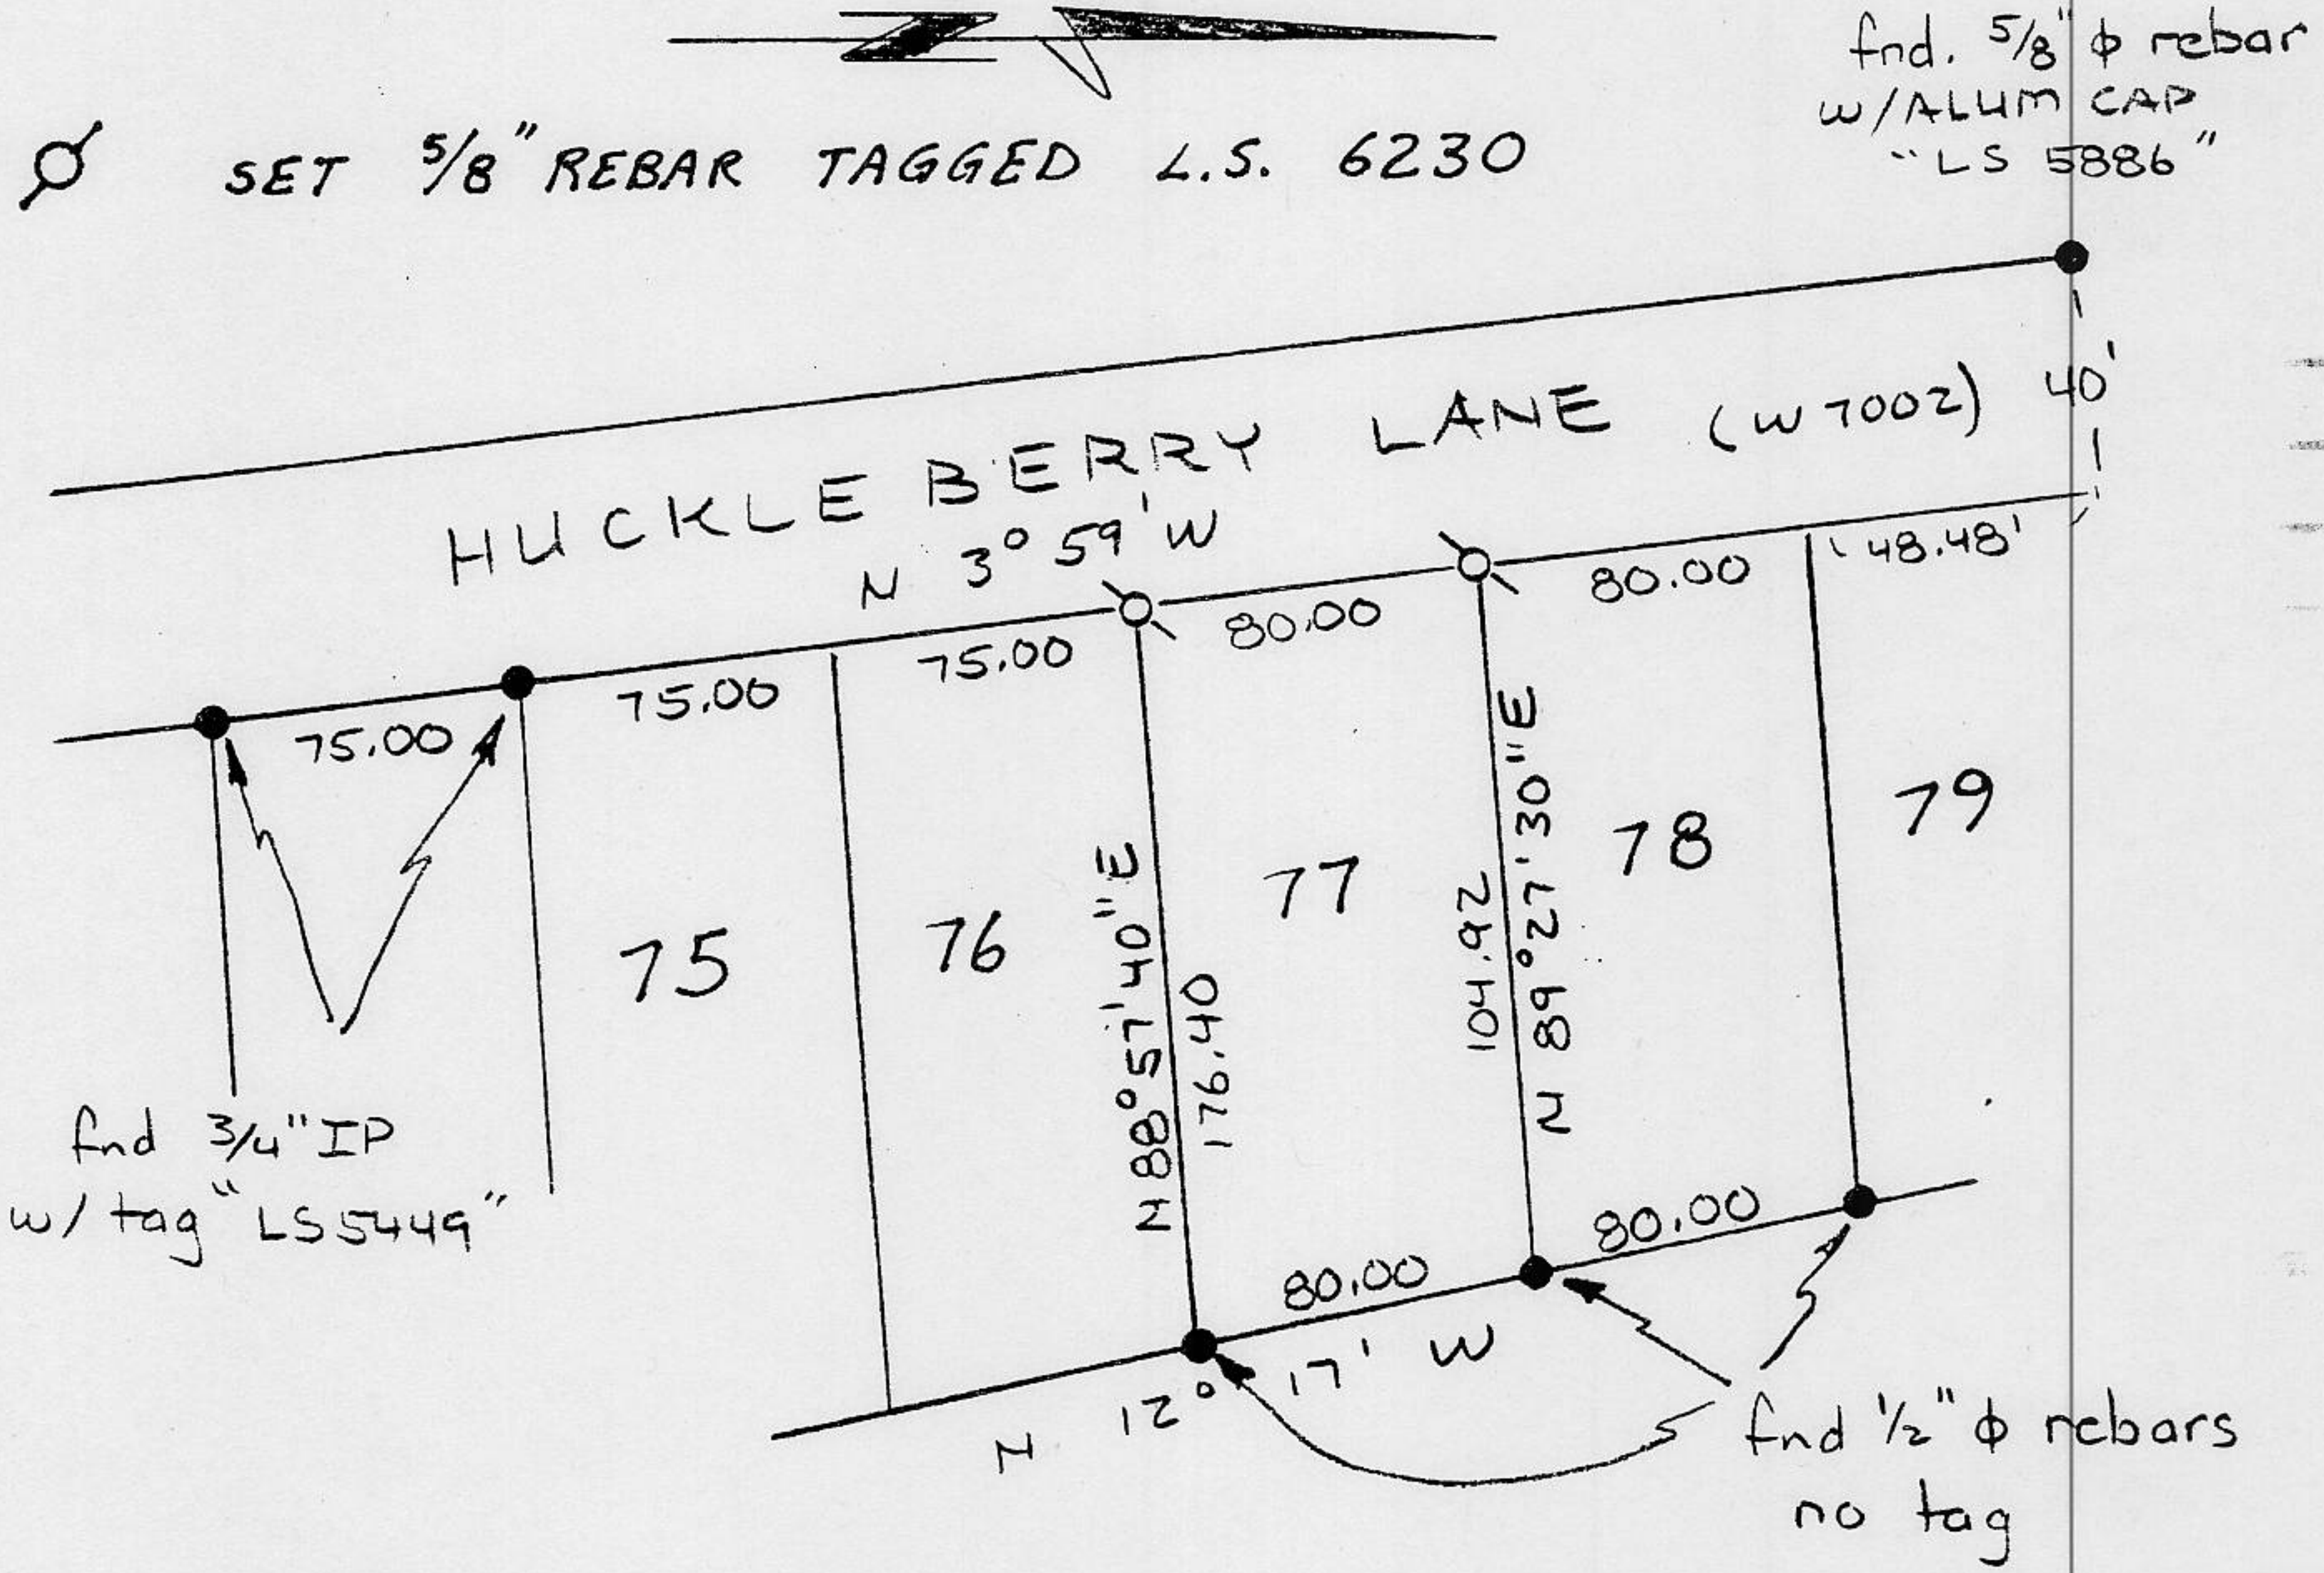

PLAT OF SURVEY

Lot 77 of RIDGEWOOD D / Maps / 62  
 Section 21, Township 16 North, Range 17 East, M.D.M.  
 County of Placer California  
 November 1993

Not to Scale

T/M 647.00