


CORNER RECORD

Document Number _____

City of _____

County of Placer, California

Brief Legal Description Lot 91 of "Hidden Oaks", Book L of Maps, Page 40

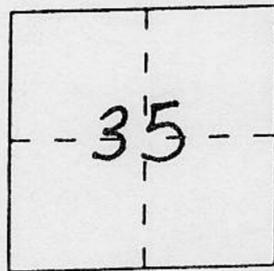

T. 11 N.
R. 7 E.

CORNER TYPE

- Government Corner
- Meander
- Rancho
- Date of Survey _____
- Control
- Property
- Other

COORDINATES (Optional)

N. _____
 E. _____
 Zone _____ Datum _____
 Elev. _____

Corner — Left as found Found and tagged Established Reestablished Rebuilt

Identification and type of corner found: Evidence used to identify or procedure used to establish or reestablish the corner:
Re-established the Southeast corner of Lot 91 using monuments shown as found.

A description of the physical condition of the monument as found and as set or reset:
Set 3/4" rebar with a plastic cap stamped L.S. 4732

SURVEYOR'S STATEMENT

This Corner Record was prepared by me or under my direction in conformance with the Land Surveyors' Act on November 29 1993.

Signed [Signature] L.S. or R.C.E. Number 4732



COUNTY SURVEYOR'S STATEMENT


This Corner Record was received DEC 7 1993 and examined

and filed DEC 29 1993.

Signed [Signature] Title DEPUTY COUNTY SURVEYOR

County Surveyor's Comment _____

BOOK 4 CORNER RECORDS PAGE 8

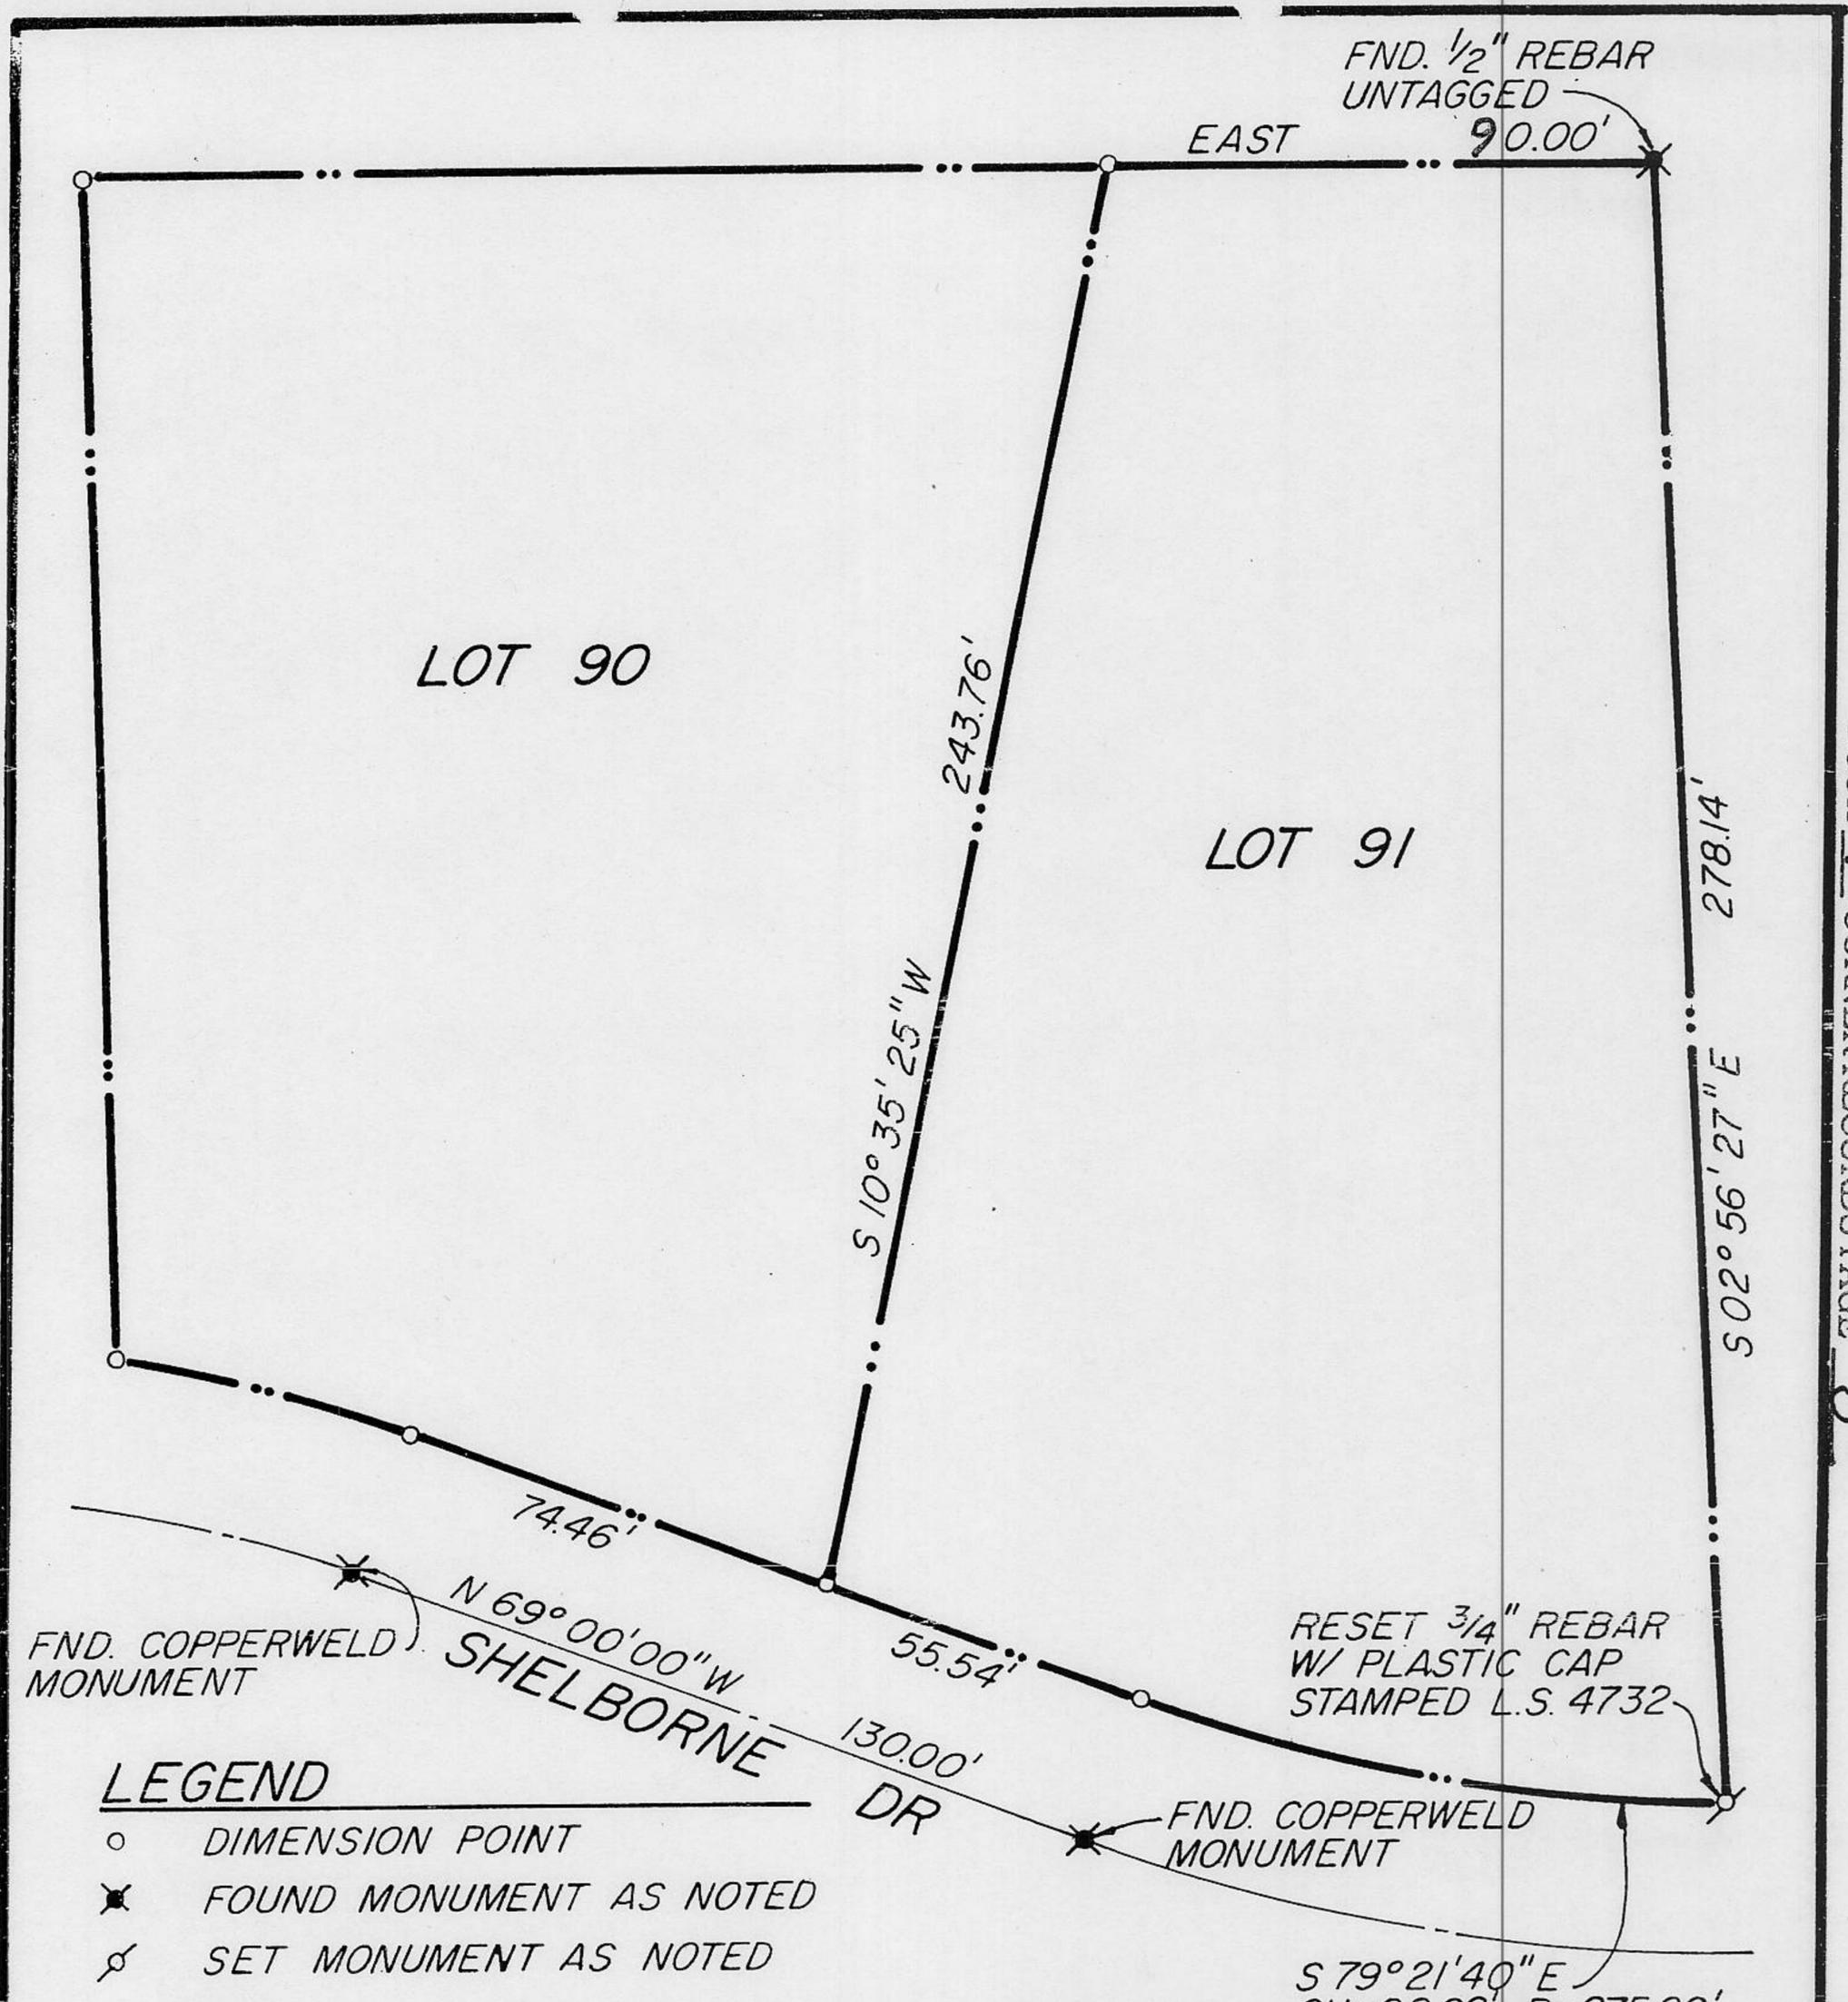

FND. COPPERWELD MONUMENT

N 69° 00' 00" W
SHELBORNE DR

RESET 3/4" REBAR
W/ PLASTIC CAP
STAMPED L.S. 4732

FND. COPPERWELD MONUMENT

S 79° 21' 40" E
CH=98.92' R=275.00'

LEGEND

- DIMENSION POINT
- ✱ FOUND MONUMENT AS NOTED
- ⊕ SET MONUMENT AS NOTED



TRACT. NO. 314
HIDDEN OAKS
 BOOK L MAPS, PAGE 40
 PLACER COUNTY CALIFORNIA

NOVEMBER 30, 1993

SCALE: 1" = 40'

NO.: 93-11-82