


# CORNER RECORD

Document Number \_\_\_\_\_

City of \_\_\_\_\_ County of PLACER, California

Brief Legal Description BOOK 12, SURVEYS PAGE 36 P.C.R.

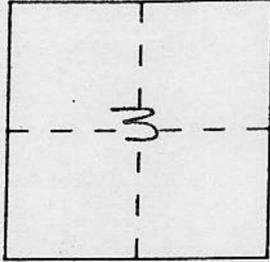

T 14 N  
R 9 E

### CORNER TYPE

Government Corner  Control   
 Meander  Property   
 Rancho  Other   
 Date of Survey 3/17/94

### COORDINATES (Optional)

N. \_\_\_\_\_  
 E. \_\_\_\_\_  
 Zone \_\_\_\_\_ Datum \_\_\_\_\_  
 Elev. \_\_\_\_\_

Corner — Left as found  Found and tagged  Established  Reestablished  Rebuilt

Identification and type of corner found: Evidence used to identify or procedure used to establish or reestablish the corner:

SEE SKETCH ON BACK


A description of the physical condition of the monument as found and as set or reset:

SET 3/4" REBAR STAMPED "PLA Co. SURVEYOR"

### SURVEYOR'S STATEMENT

This Corner Record was prepared by me or under my direction in conformance with the Land Surveyors' Act on 3/17 1994.

Signed John Rietjens L.S. or R.C.E. Number 43275

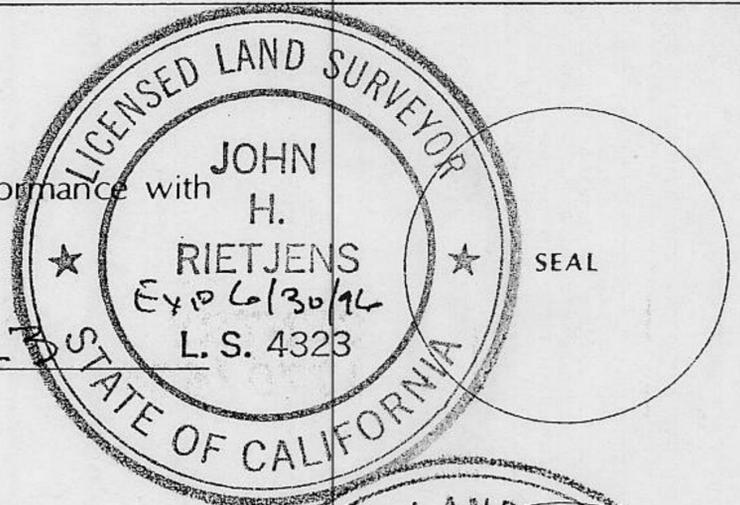

### COUNTY SURVEYOR'S STATEMENT

This Corner Record was received MARCH 21 1994 and examined and filed May 5th., 1994.


Signed Ned J. Snyder Title Deputy



County Surveyor's Comment \_\_\_\_\_

BOOK 4 CORNER RECORDS PAGE 17

SET 3/4" REBAR W/ COPPER SLEEVE  
 STAMPED "PLAC SUR" AT RECORD  
 BEARING & DISTANCE FROM FOUND  
 CORNERS AS SHOWN

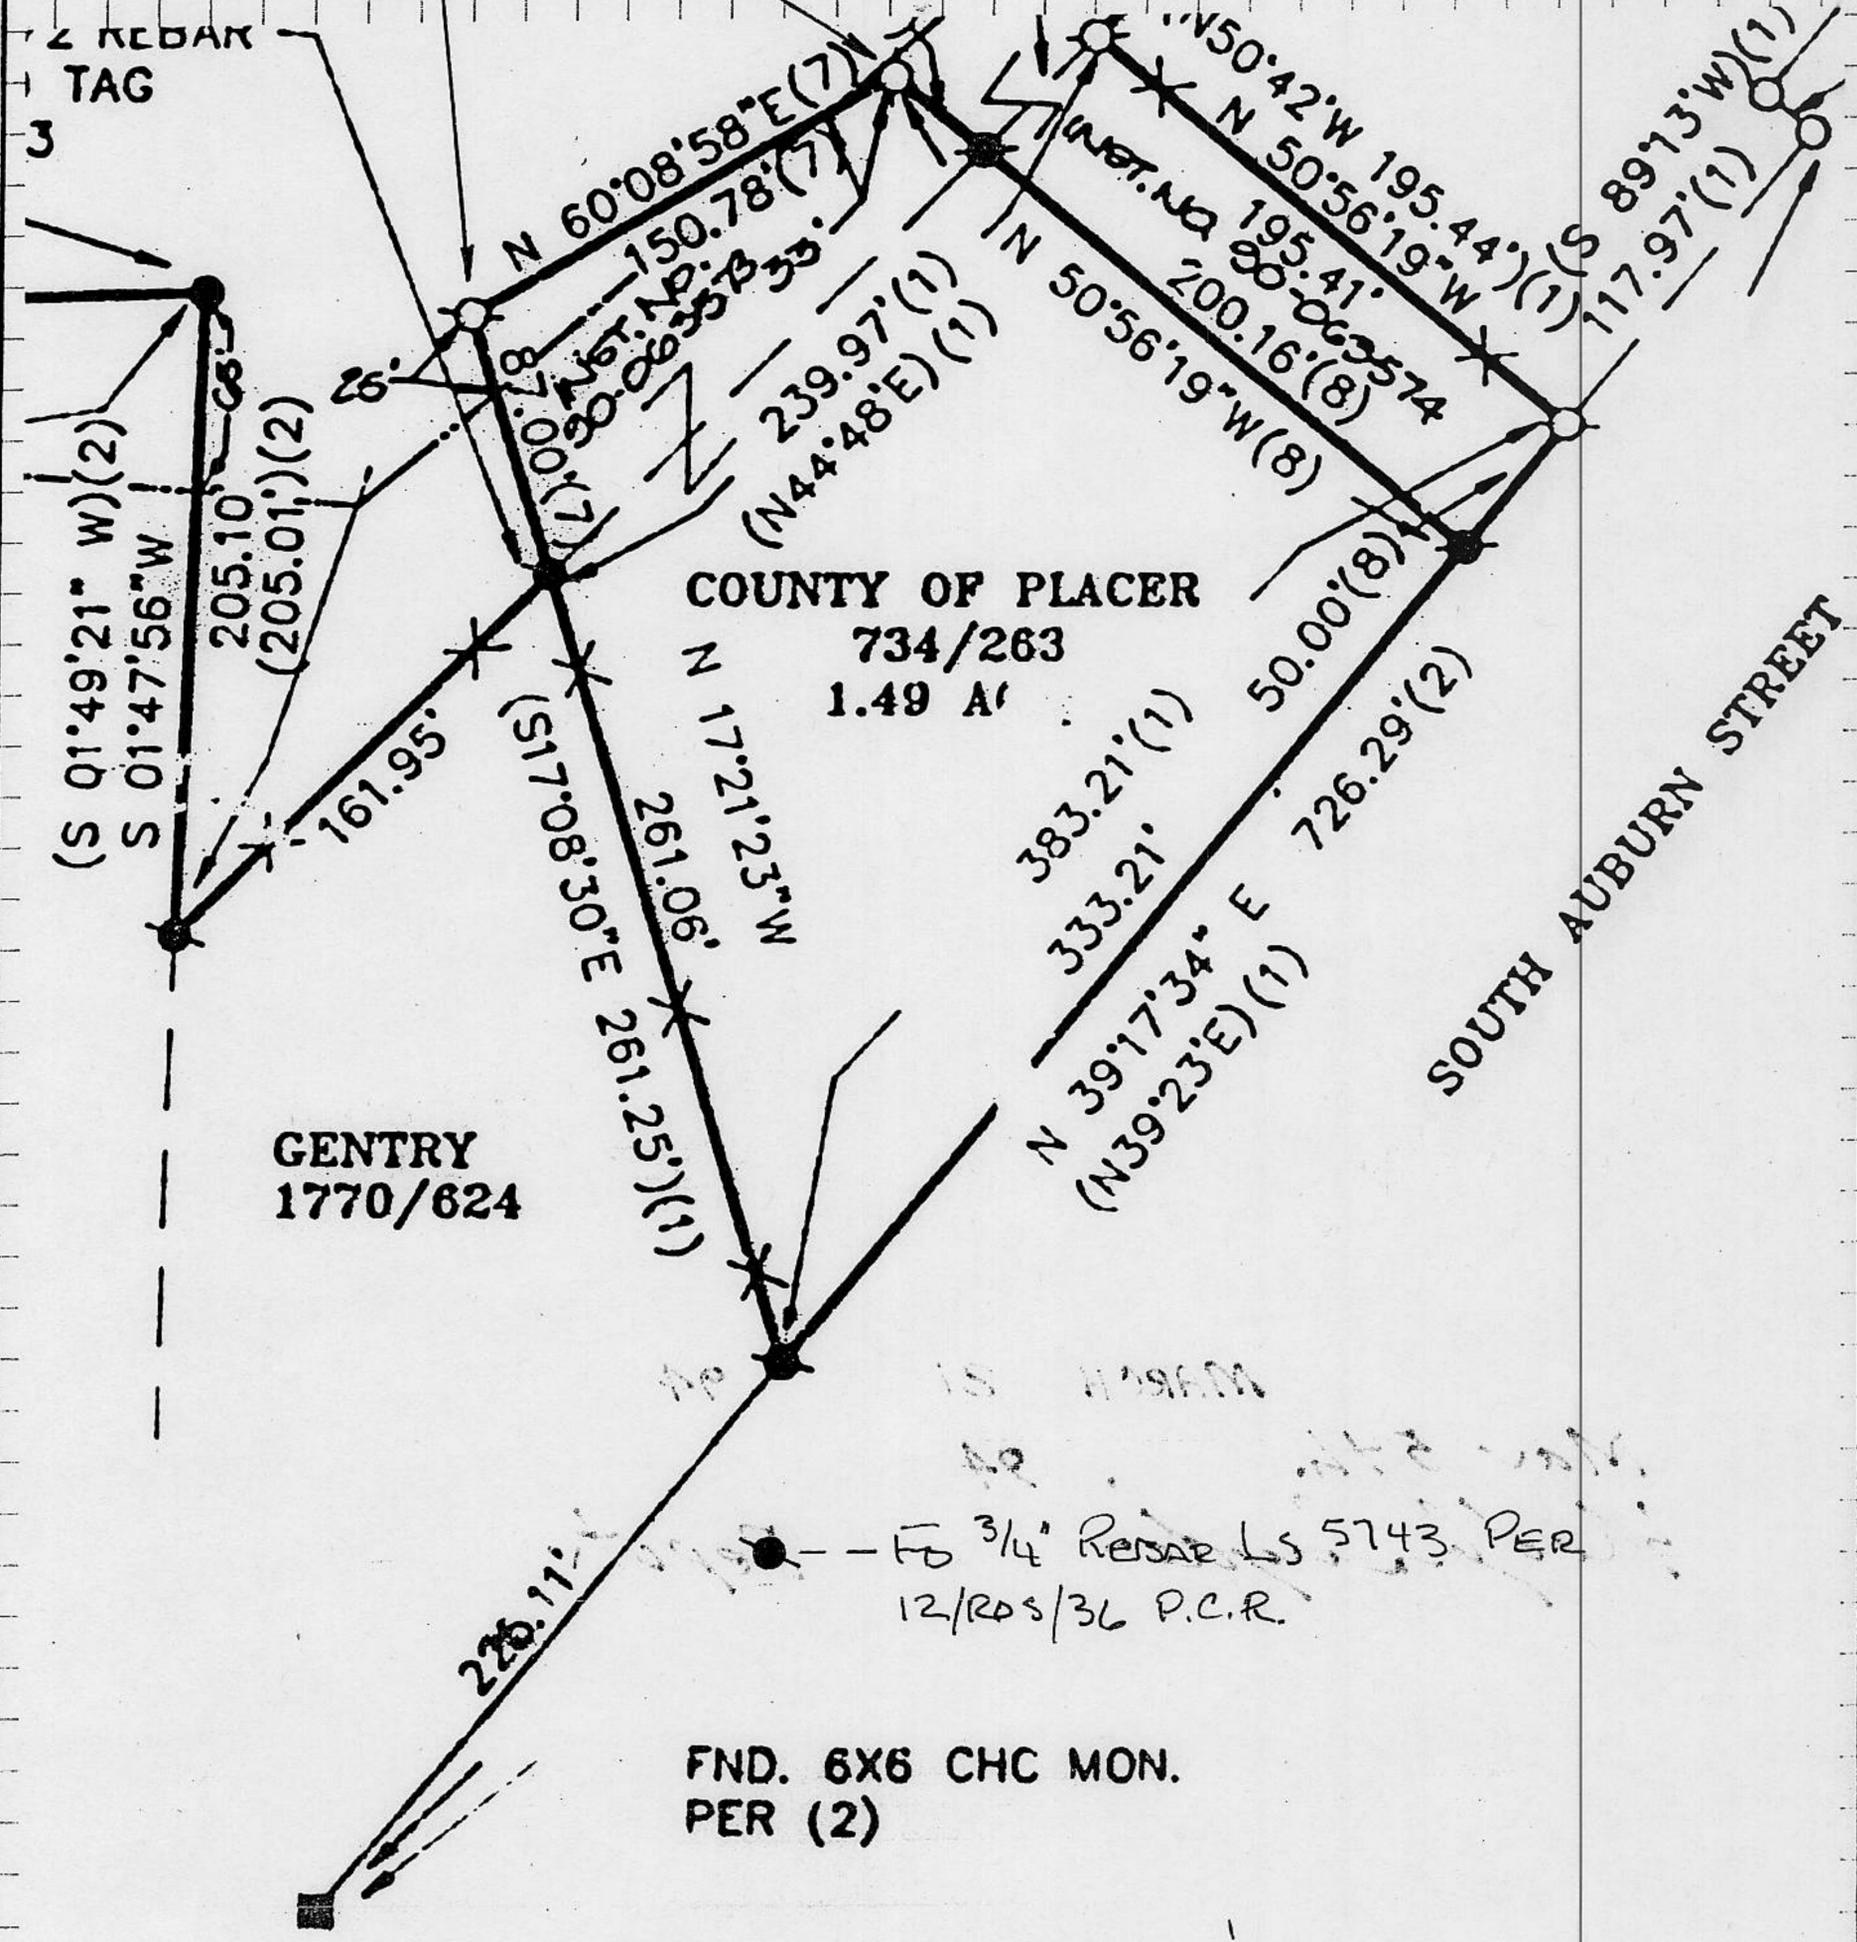

**GENTRY**  
**1770/624**

**COUNTY OF PLACER**  
**734/263**  
**1.49 A'**

**SOUTH AUBURN STREET**

FO 3/4" REBAR LS 5743 PER  
 12/ROD/36 P.C.R.

**FND. 6X6 CHC MON.**  
**PER (2)**