

# CORNER RECORD


Document Number \_\_\_\_\_

City of \_\_\_\_\_

County of PLACER, California

Brief Legal Description LOT 78 KINGSWOOD ESTATES UNIT NO. 2 I/MAPS/46

SEC. 12, T. 16N., R. 17E., M.D.M.

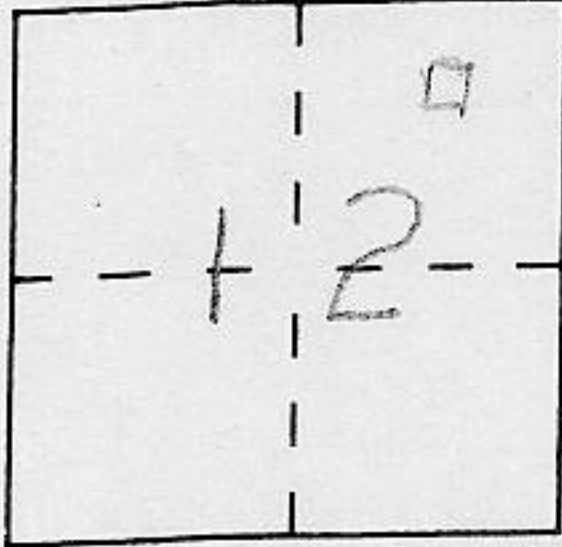

### CORNER TYPE

Government Corner  Control   
 Meander  Property   
 Rancho  Other   
 Date of Survey 5-26-1992

### COORDINATES (Optional)

N. \_\_\_\_\_  
 E. \_\_\_\_\_  
 Zone \_\_\_\_\_ Datum \_\_\_\_\_  
 Elev. \_\_\_\_\_

Corner — Left as found  Found and tagged  Established  Reestablished  Rebuilt

Identification and type of corner found: Evidence used to identify or procedure used to establish or reestablish the corner:

A description of the physical condition of the monument as found and as set or reset:

### SURVEYOR'S STATEMENT

This Corner Record was prepared by me or under my direction in conformance with the Land Surveyors Act on APRIL 19 1994.

Signed [Signature] L.S. or R.C.E. Number LS 6460




### COUNTY SURVEYOR'S STATEMENT

This Corner Record was received APRIL 21 1994 and examined

and filed MAY 5 1994


Signed [Signature] Title DEPUTY COUNTY SURVEYOR

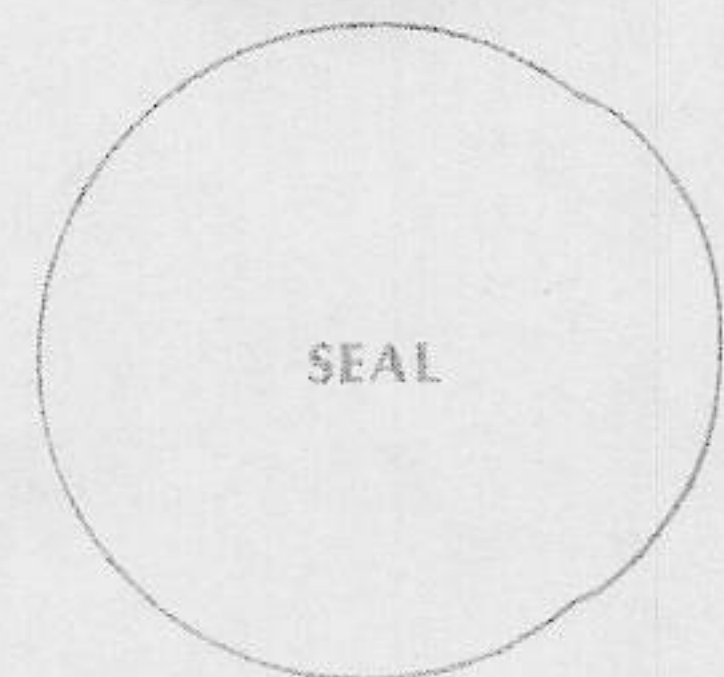

County Surveyor's Comment \_\_\_\_\_

BOOK 4 CORNER RECORDS PAGE 21



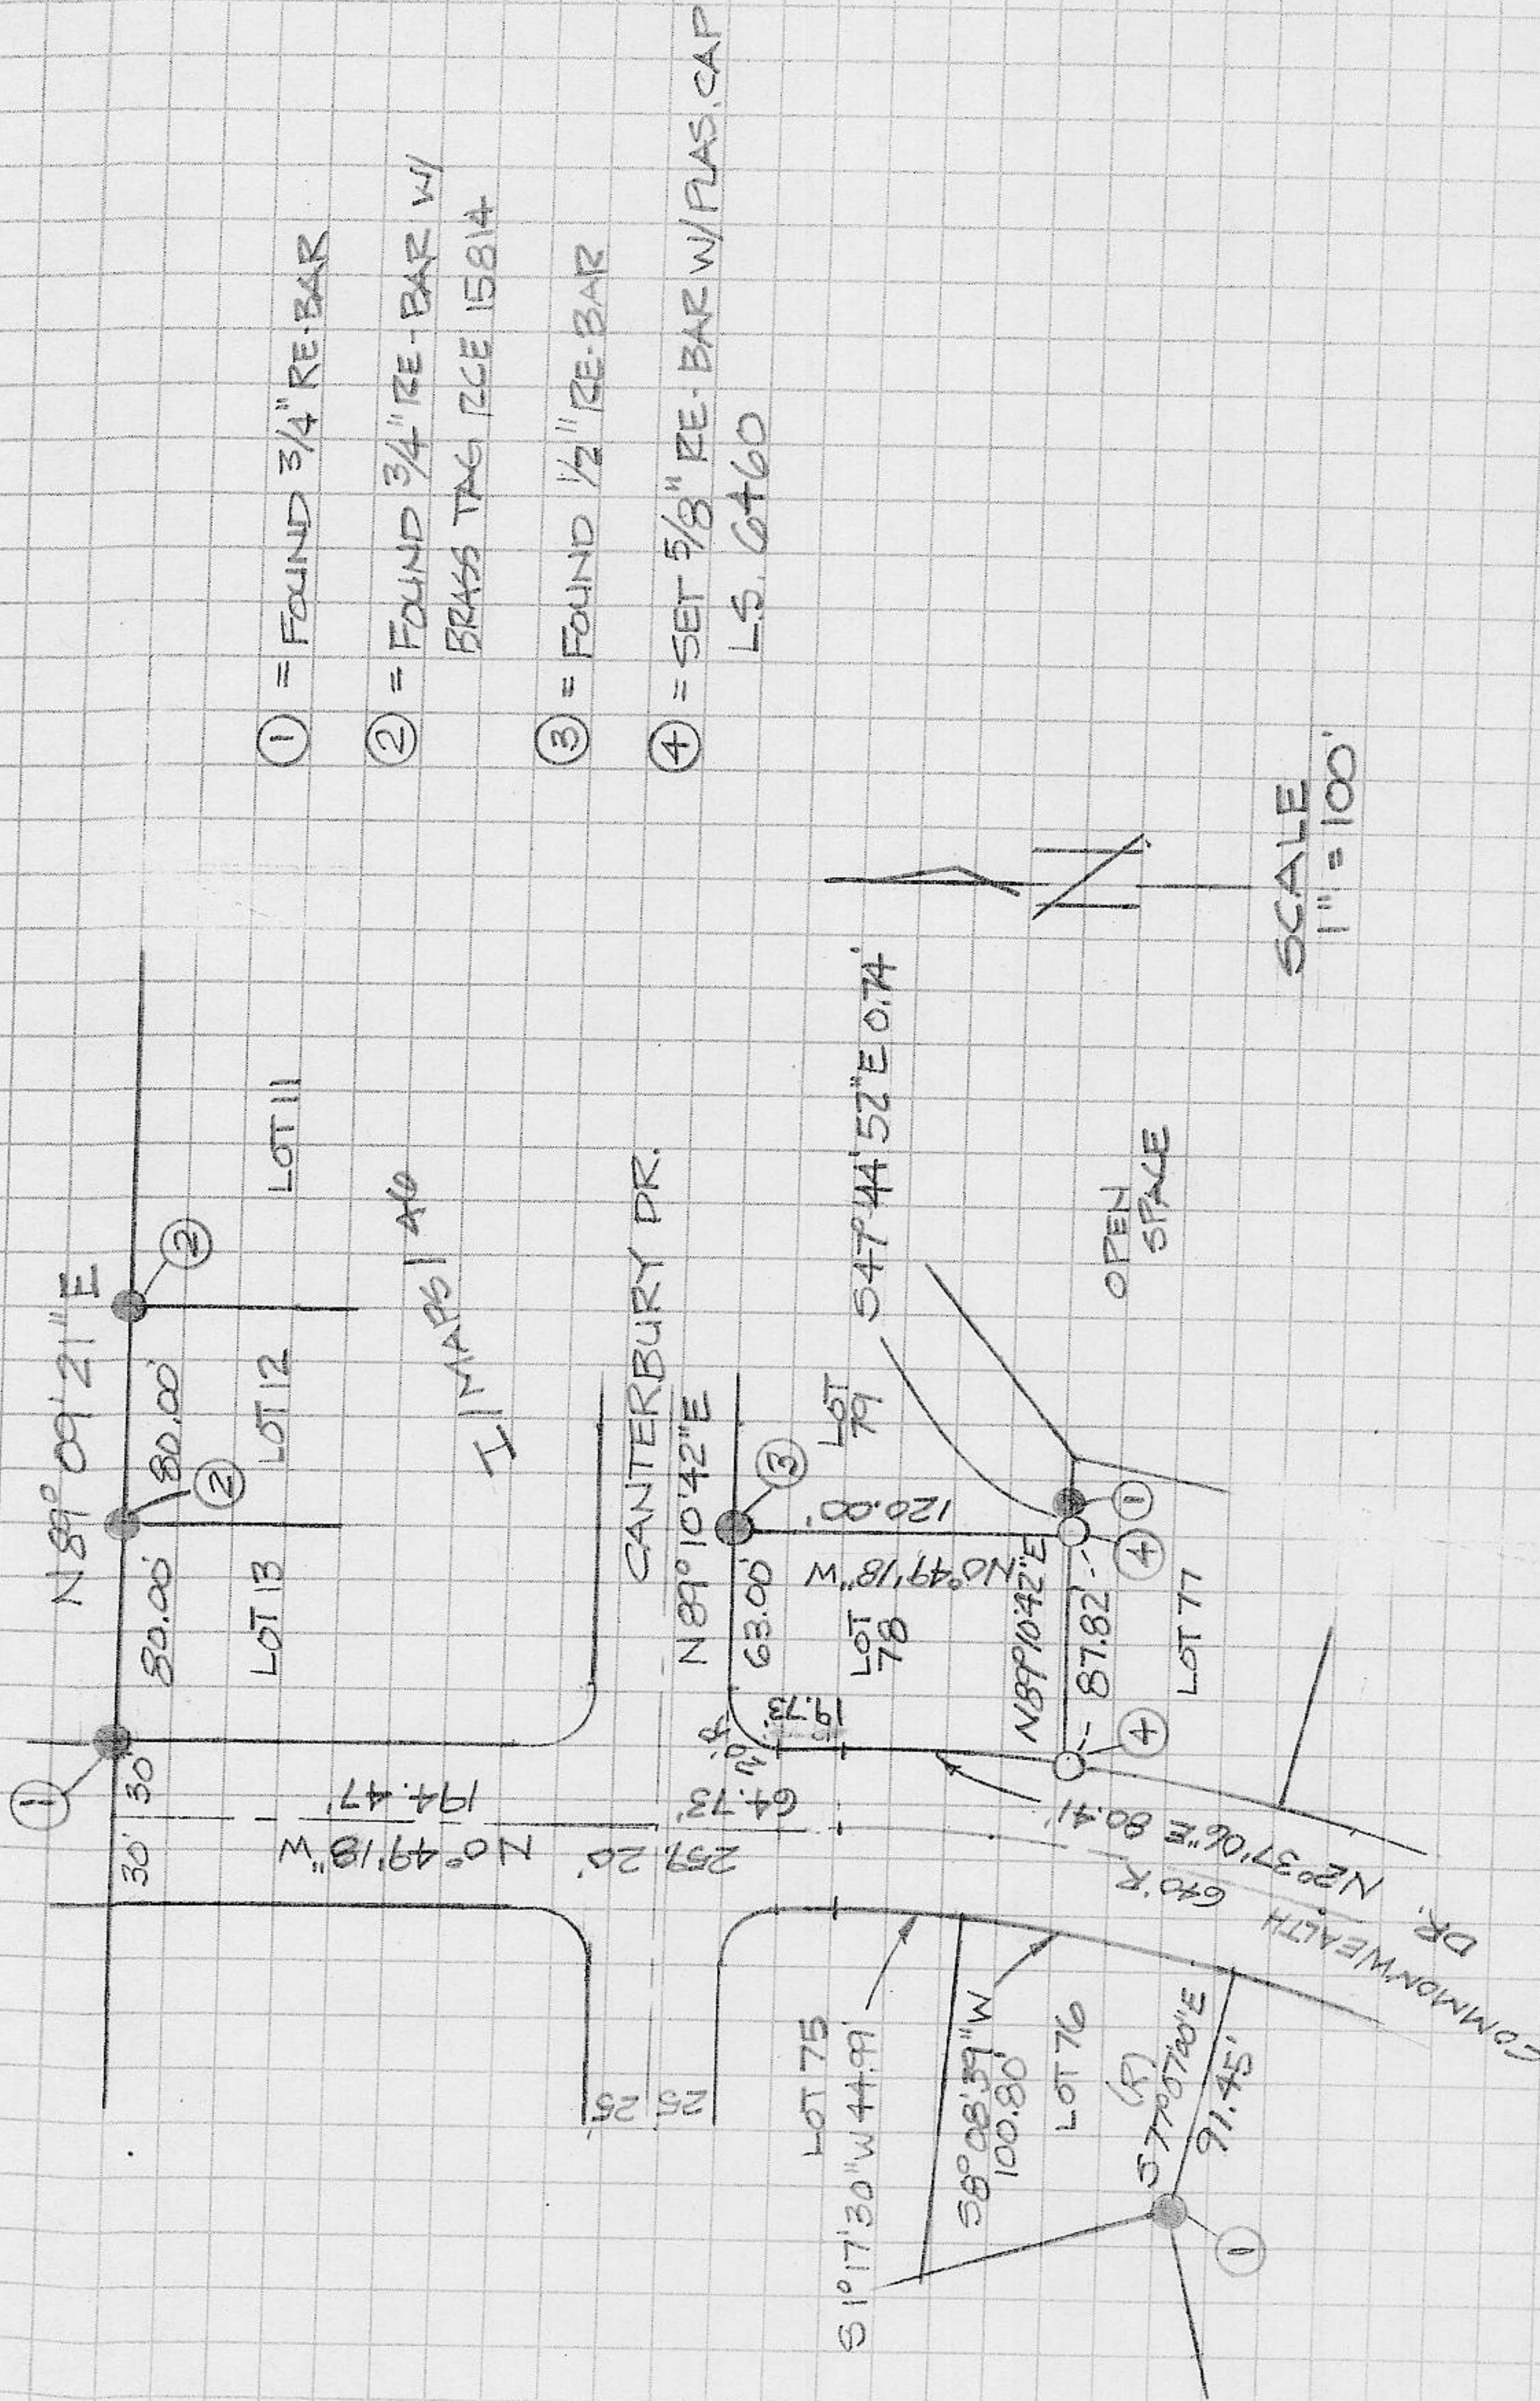

- ① = FOUND 3/4" RE-BAR
- ② = FOUND 3/4" RE-BAR W/ BRASS TAG TCE 15814
- ③ = FOUND 1/2" RE-BAR
- ④ = SET 5/8" RE-BAR W/ PLAS. CAP L.S. 6460

SCALE  
1" = 100'