


(For County Use Only)

CORNER RECORD

COUNTY OF Placer T. 14N R. 16E MERIDIAN MDM CALIFORNIA

CORNER TYPE: GOV'T. CORNER MEANDER RANCHO CONTROL OTHER

CORNER IDENTIFICATION — DATE OF VISIT July 19 92

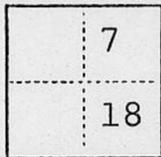

CORNER — LEFT AS FOUND FOUND AND TAGGED REESTABLISHED OBLITERATED CORNER REBUILT

PHYSICAL DESCRIPTION OF CORNER FOUND; EVIDENCE AND METHOD USED TO IDENTIFY OR REESTABLISH

Found a B-L-M Brass Cap and pipe, +5", with mound of stones, 1931

T14N
R16E
S 7
S18
1931

PHYSICAL DESCRIPTION OF MONUMENTS REBUILT OR PERPETUATED

Set a 6' fence post with Land Survey Monument and Property Boundary signs.


CALIFORNIA COORDINATE SYSTEM ORDER: FIRST SECOND THIRD

STATIONS USED: NGS (USC & GS) STATE COUNTY OTHER STATION _____ STATION _____

ZONE _____ ELEVATION _____ NORTHINGS (Y) _____ EASTINGS (X) _____

(Fold)

SKETCH: (Include reference tie or witness points, remarks and topo of area)

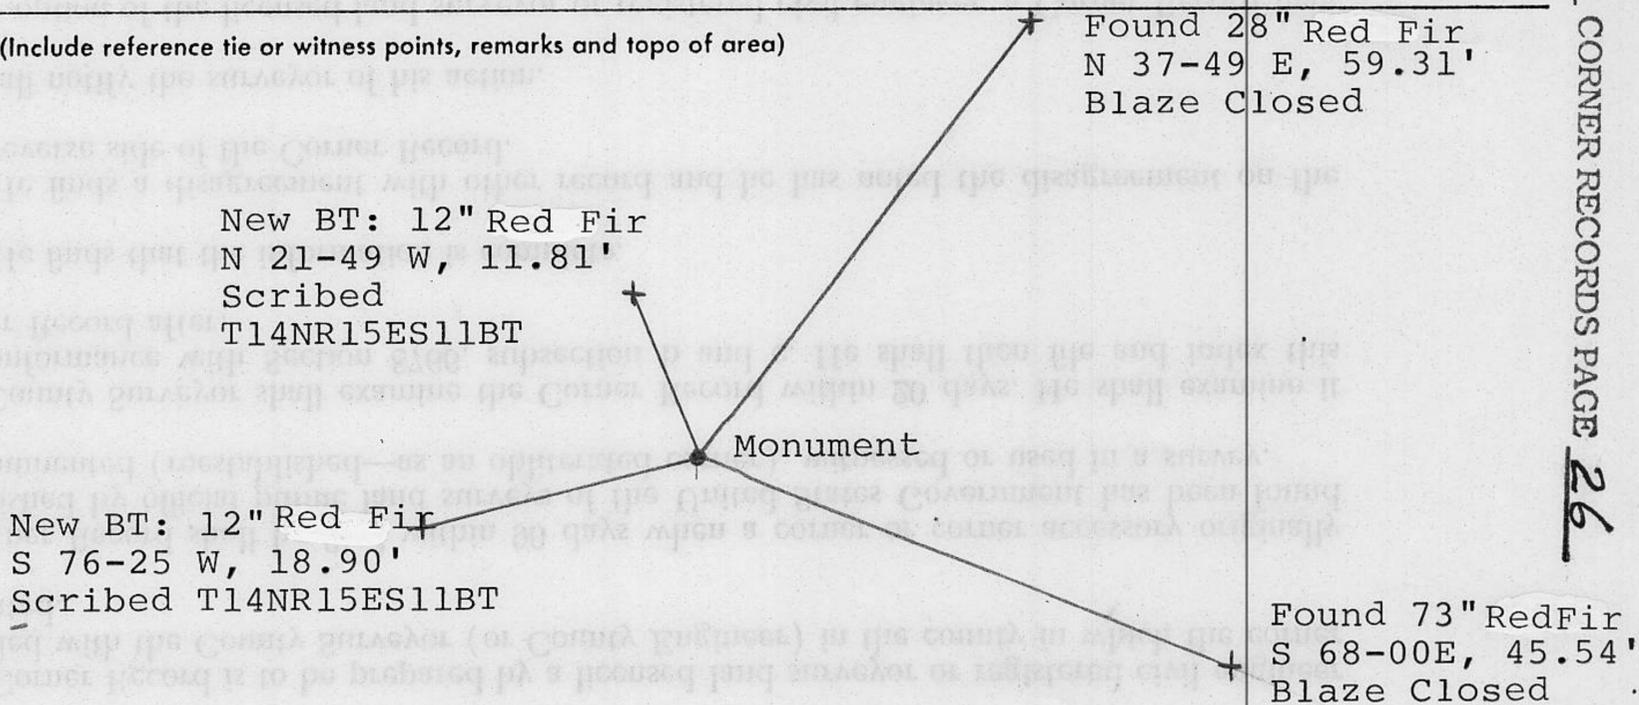


BOOK 4 CORNER RECORDS PAGE 26

SURVEYOR'S CERTIFICATE

THIS CORNER RECORD WAS PREPARED BY ME OR UNDER MY DIRECTION IN CONFORMANCE WITH THE LAND SURVEYORS ACT ON July 14 19 92

SIGNED: Ronald E. Stoll

L.S. or R.C.E. No.: LS 5048

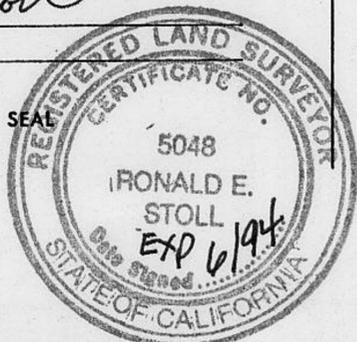

COUNTY SURVEYOR'S CERTIFICATE

THE CORNER RECORD WAS RECEIVED MAR 14 19 94 AND EXAMINED AND FILED MAY 5 19 94

BY: [Signature]
TITLE: DEPUTY COUNTY SURVEYOR

DOCUMENT No. _____

STATEMENT ON BACK OF SHEET

YES NO