


(For County Use Only)

CORNER RECORD

COUNTY OF Placer T. 14N R. 16E MERIDIAN MDM CALIFORNIA
 CORNER TYPE: GOV'T. CORNER MEANDER RANCHO CONTROL OTHER
 CORNER IDENTIFICATION — DATE OF VISIT July 19 92

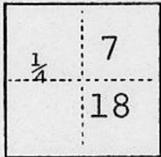


CORNER — LEFT AS FOUND FOUND AND TAGGED REESTABLISHED OBLITERATED CORNER REBUILT

PHYSICAL DESCRIPTION OF CORNER FOUND; EVIDENCE AND METHOD USED TO IDENTIFY OR REESTABLISH
 Found a B-L-M Brass Cap and pipe, +4", with mound of stones, 1967
 T 14N R16E
 S 7
 1/4 S18
 1967

PHYSICAL DESCRIPTION OF MONUMENTS REBUILT OR PERPETUATED
 Set a 6' fence post with Land Survey Monument and Property Boundary signs.

CALIFORNIA COORDINATE SYSTEM ORDER: FIRST SECOND THIRD
 STATIONS USED: NGS (USC & GS) STATE COUNTY OTHER STATION _____ STATION _____
 ZONE _____ ELEVATION _____ NORTHINGS (Y) _____ EASTINGS (X) _____

(Fold)

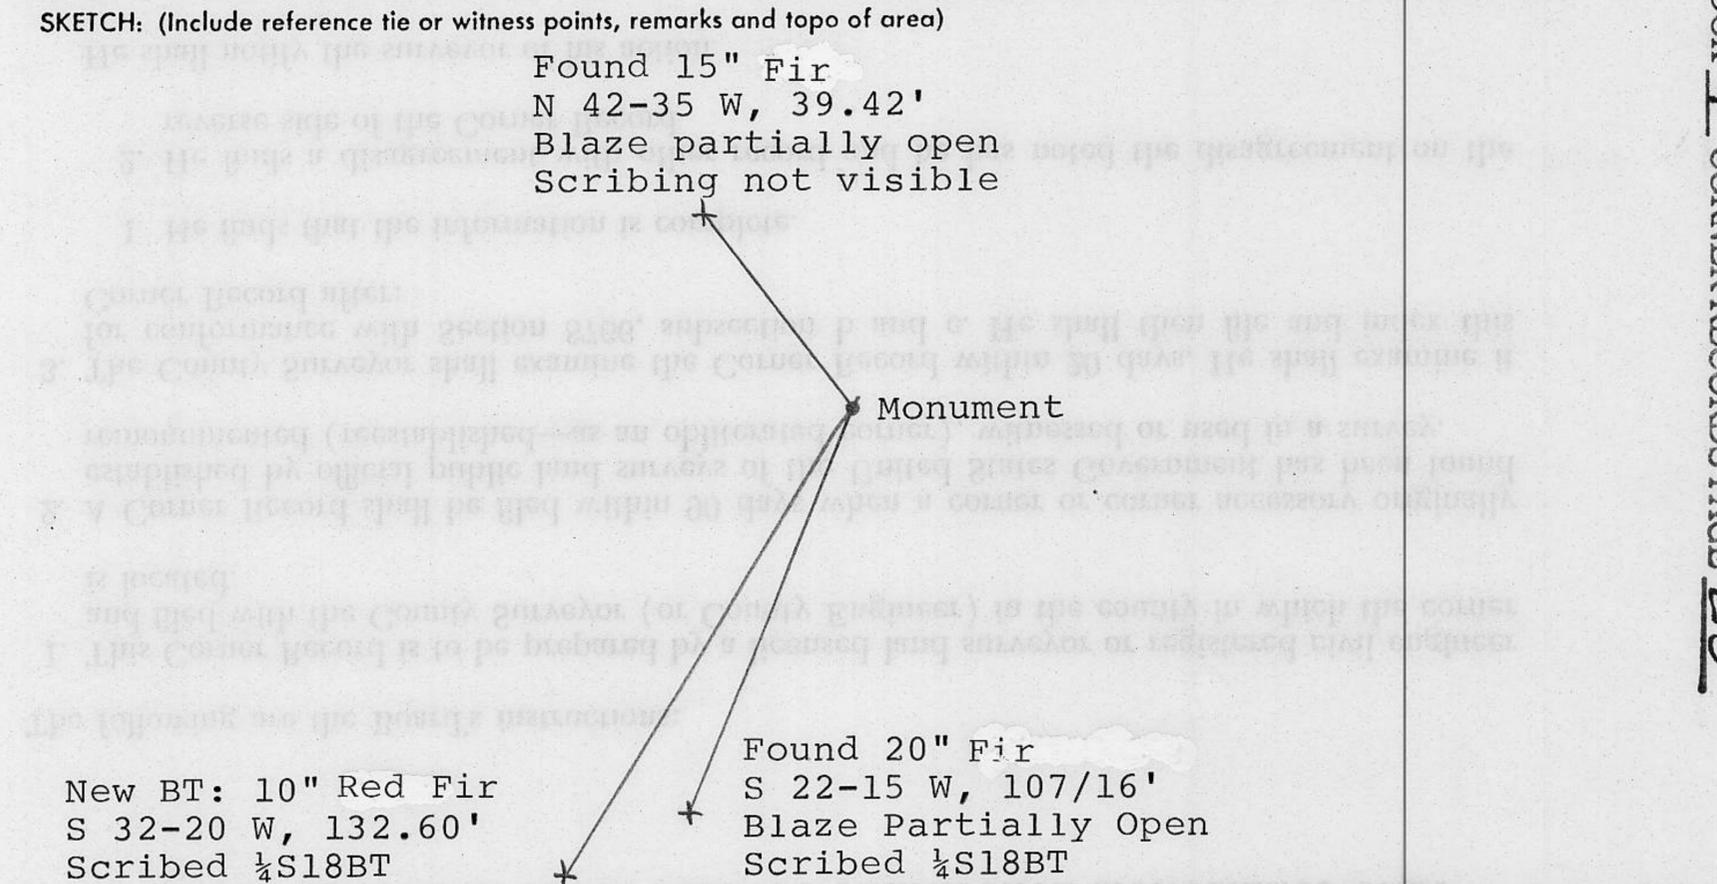

BOOK 4 CORNER RECORDS PAGE 28

SURVEYOR'S CERTIFICATE
 THIS CORNER RECORD WAS PREPARED BY ME OR UNDER MY DIRECTION IN CONFORMANCE WITH THE LAND SURVEYORS ACT ON July 14 19 92.
 SIGNED: Ronald E. Stoll
 L.S. or R.C.E. No.: LS 5048

COUNTY SURVEYOR'S CERTIFICATE
 THE CORNER RECORD WAS RECEIVED MAR 14 19 94
 AND EXAMINED AND FILED MAY 5 19 94.
 BY: [Signature]
 TITLE: DEPUTY COUNTY SURVEYOR
 DOCUMENT No. _____
 STATEMENT ON BACK OF SHEET YES NO