


CORNER RECORD

Document Number _____

City of _____

County of Placer, California

Brief Legal Description Lot 23, Block M, Lake Tahoe Subdivision #1, D/Maps/17

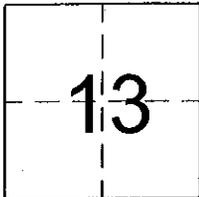

CORNER TYPE

T15N Government Corner Control
 Meander Property
 R16E Rancho Other
 Date of Survey 06-15-06

COORDINATES (Optional)

N. _____
 E. _____
 Zone NAD27 NAD83
 NAD83 Epoch _____
 Elev. _____
 Vert. Datum: NGVD29 NAVD88
 Meas. Units: Metric Imperial

Corner - Left as found Found and tagged Established Reestablished Rebuilt

Identification and type of corner found: Evidence used to identify or procedure used to establish or reestablish the corner:
See sketch on back.

Found 1/2" rebar and 5/8" rebars in record position along the centerline of Block M, Lake Tahoe Subdivision #1, D/Maps/17. Found 1/2" iron pipe and 5/8" rebar in record position along the Northerly line of Cedar Crest Avenue, Lake Tahoe Subdivision #1, D/Maps/17.

A description of the physical condition of the monument as found and as set or reset:
See sketch on back.

Set 5/8" rebar tagged LS 6819 in record location.

SURVEYOR'S STATEMENT

This Corner Record was prepared by me or under my direction in conformance with the Land Surveyor's Act on July 11, 2006

Signed [Signature] P.L.S. or R.C.E. No. 6819




COUNTY SURVEYOR'S STATEMENT

This Corner Record was received 08-15-07 and examined and filed, SEPTEMBER 1 2007

Signed [Signature] P.L.S. or R.C.E. No. LS 6158

Title, DEPUTY COUNTY SURVEYOR

County Surveyor's Comment _____

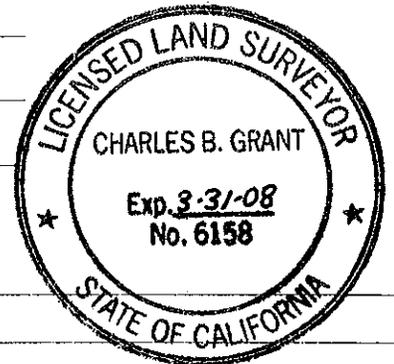

BOOK 10 CORNER RECORDS PAGE 85


PLAT OF SURVEY

LOT 23 OF BLOCK M OF LAKE TAHOE SUBDIVISION #1, D/MAPS/17, P.C.R.
SECTION 13, TOWNSHIP 15 NORTH, RANGE 16 EAST, M.D.M.

COUNTY OF PLACER
SCALE: 1" = 40'


CALIFORNIA
JULY 11, 2006

BOOK 10 CORNER RECORDS PAGE 85

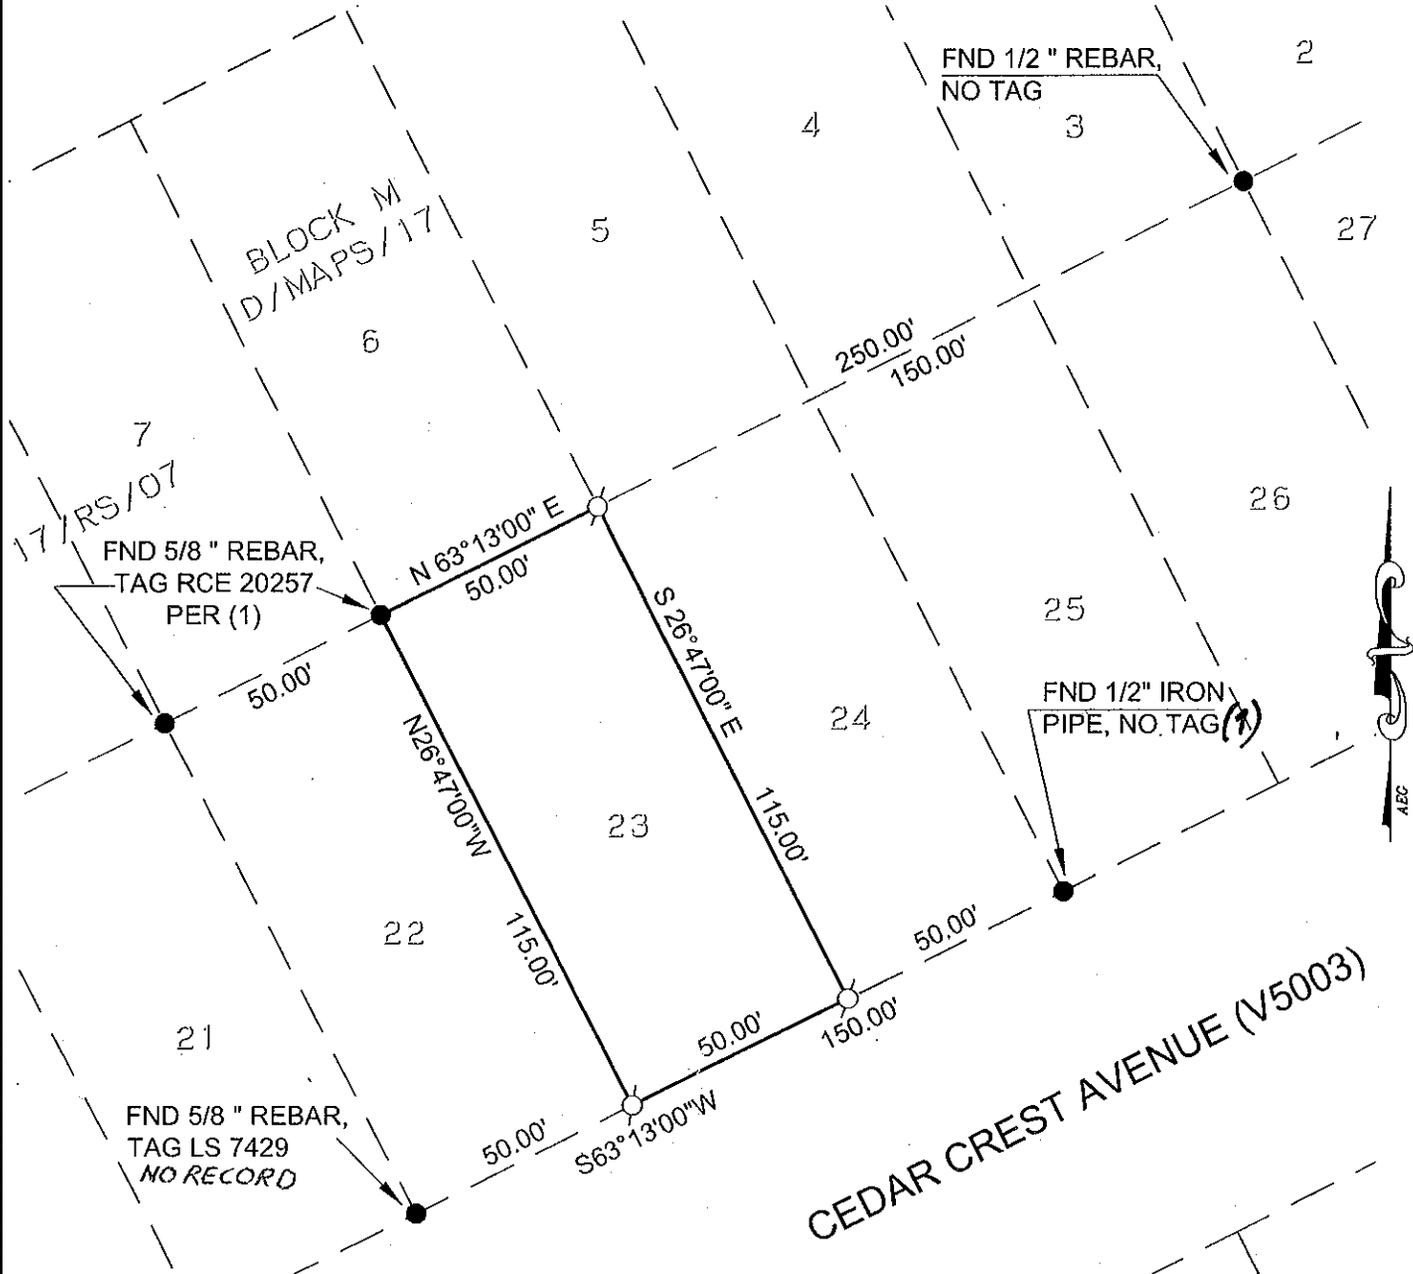

LEGEND

- FOUND MONUMENTS AS NOTED
- NOTHING FOUND, NOTHING SET
- SET 5/8" REBAR TAGGED LS 6819
- (1) 17/RS/07

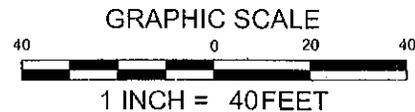

ALL DIMENSIONS ARE PER D/MAPS/17
NO MATERIAL DISCREPANCY WAS FOUND PER SAID MAP