


CORNER RECORD

Document Number _____

City of ROCKLIN

County of PLACER, California

Brief Legal Description LOT 216/217, BOOK 'N' OF MAPS, PAGE 79 P.C.R.

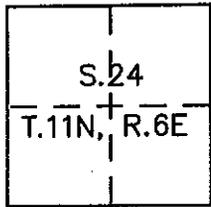

CORNER TYPE

Government Corner Control
 Meander Property
 Rancho Other
 Date of Survey FEBRUARY, 2007

COORDINATES (Optional)

N. _____
 E. _____
 Zone _____ NAD27 NAD83
 NAD83 Epoch _____
 Elev. _____
 Vert. Datum: NGVD29 NAVD88
 Meas. Units: Metric Imperial

Corner - Left as found Found and tagged Established Reestablished Rebuilt

Identification and type of corner found: Evidence used to identify or procedure used to establish or reestablish the corner:
RESET FRONT AND REAR PROPERTY CORNERS FROM FOUND MONUMENTS AS SHOWN.

A description of the physical condition of the monument as found and as set or reset: _____
MISSING CORNERS WERE RESET WITH 5/8" REBAR W/PLASTIC CAP "LS 3475".

SURVEYOR'S STATEMENT

This Corner Record was prepared by me or under my direction in conformance with the Land Surveyor's Act on FEBRUARY 2007

Signed William E. Mitchell P.L.S or R.C.E. No. LS 3475



COUNTY SURVEYOR'S STATEMENT


This Corner Record was received 10/09/07

and examined and filed OCT. 18, 2007

Signed Charles B. Grant P.L.S or R.C.E. No. 6158

Title DEPUTY COUNTY SURVEYOR


County Surveyor's Comment _____

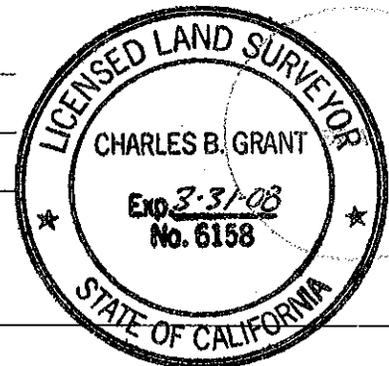


BOOK 1D CORNER RECORDS PAGE 92

LOTS 217 AND 216 AS SHOWN ON THE MAP ENTITLED "SUNSET EAST, UNIT NO. 6" ON FILE IN BOOK 'N' OF MAPS, PAGE 79 P.C.R. CITY OF ROCKLIN, COUNTY OF PLACER, STATE OF CALIFORNIA FEBRUARY, 2007
 LAND DEVELOPMENT SERVICES, INC.

BOOK 10 CORNER RECORDS PAGE 92

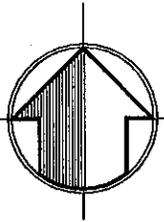


SCALE: 1"=40'

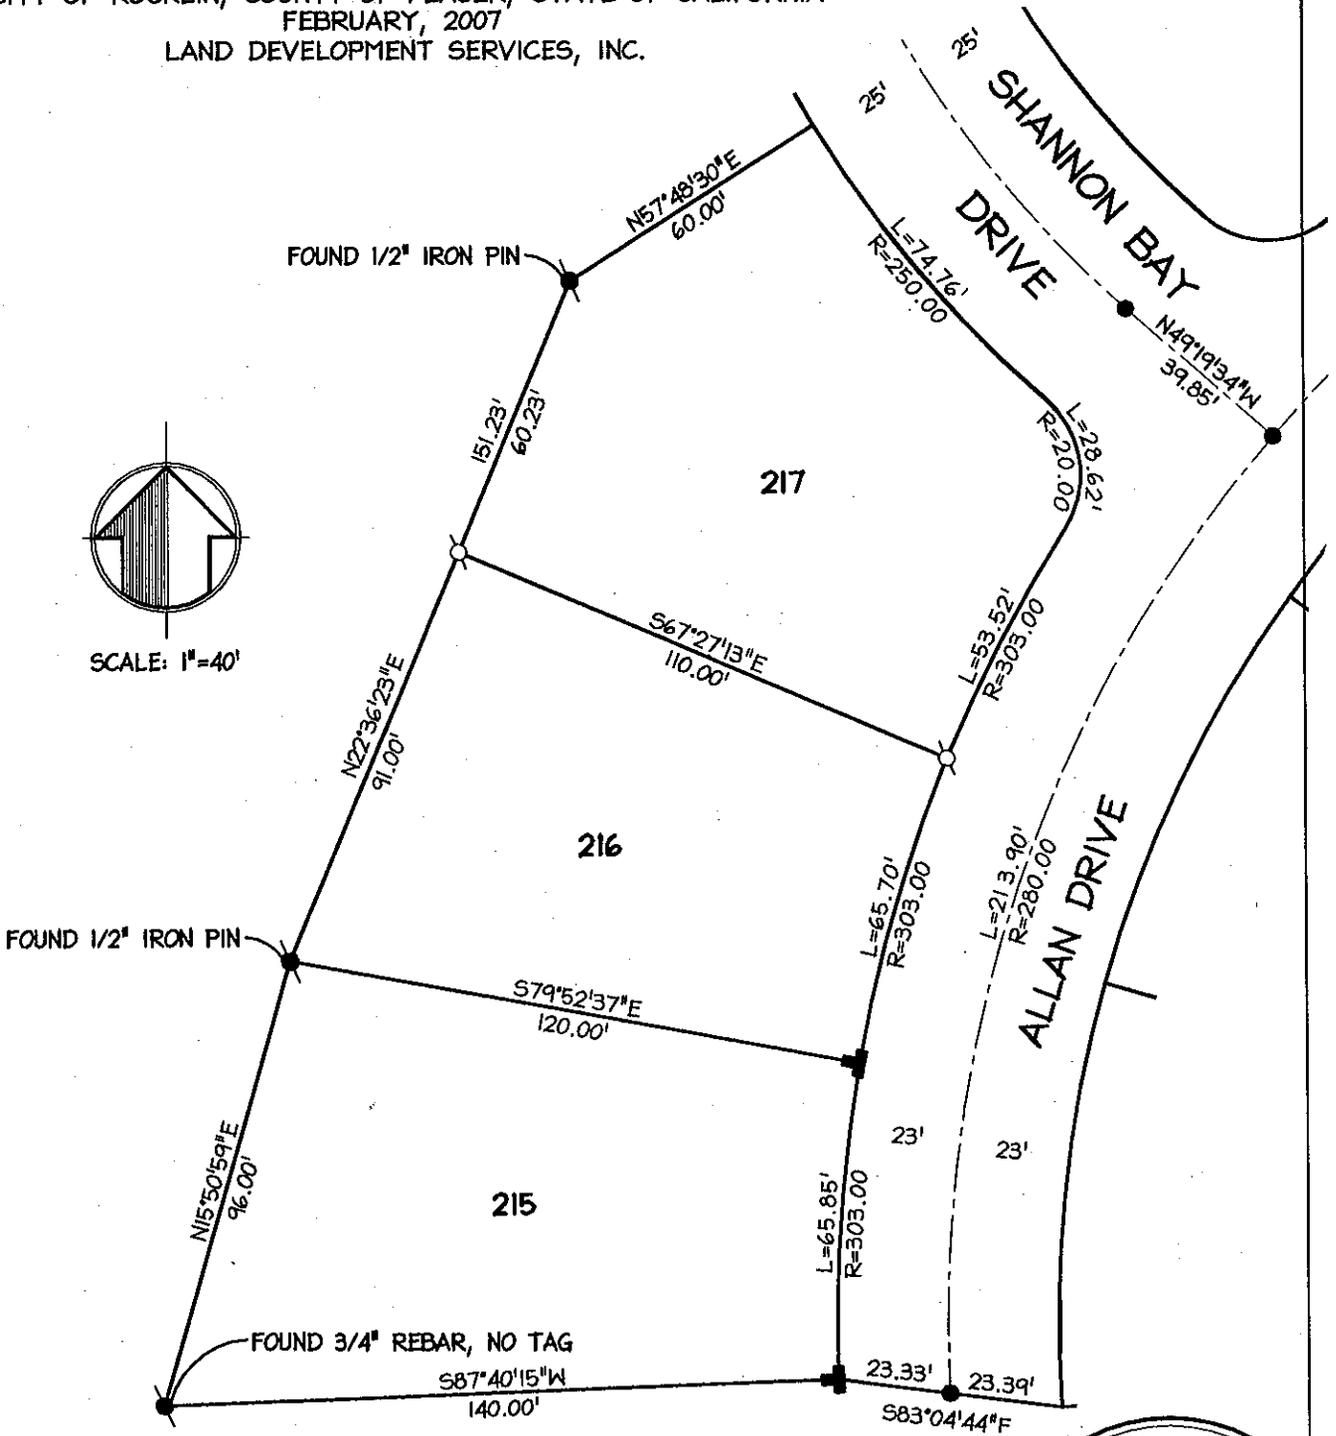

LEGEND

- FOUND MONUMENT AS NOTED
- ⊣ FOUND GASH AT BACK OF SIDEWALK PER BOOK 'N' OF MAPS, PAGE 79 P.C.R.
- FOUND PK-NAIL IN PAVEMENT
- ⊗ SET 3/4" REBAR WITH CAP "L.S. 3475"

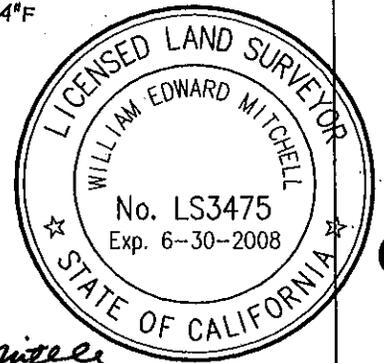

William Mitchell