


CORNER RECORD

Document Number _____

City of _____

County of PLACER, California

Brief Legal Description LOT 502, DOLLAR POINT UNIT No. 7 SUB., I/MAPS/41, O.R.P.C.

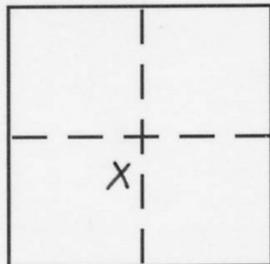

SEC. 33
T. 16 N.
R. 17 E.
M.D.B. & M.

CORNER TYPE

Government Corner Control
Meander Property
Rancho Other
Date of Survey 9-20-2005

COORDINATES (Optional)

N. _____
E. _____
Zone _____ NAD27 NAD83
NAD83 Epoch _____
Elev. _____
Vert. Datum: NGVD29 NAVD88
Meas. Units: Metric Imperial

Corner - Left as found Found and tagged Established Reestablished Rebuilt

Identification and type of corner found: Evidence used to identify or procedure used to establish or reestablish the corner:


USED RECORD DIMENSIONS AND FOUND ORIGINAL MONUMENTS PER I/MAPS/41, O.R.P.C., TO REESTABLISH THE MISSING CORNERS OF LOT 502, AS SHOWN ON THE ACCOMPANYING PLAT.

A description of the physical condition of the monument as found and as set or reset:

SET 5/8" REBAR WITH YELLOW PLASTIC CAP MARKED L.S. 7429.

SURVEYOR'S STATEMENT

This Corner Record was prepared by me or under my direction in conformance with the Land Surveyor's Act on September 23, 2005.
Signed [Signature] P.L.S. or R.C.E. No. 7429

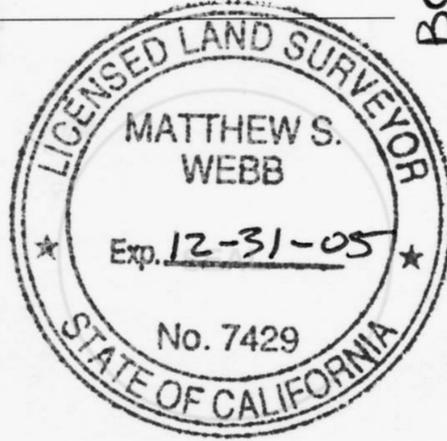

COUNTY SURVEYOR'S STATEMENT

This Corner Record was received NOV. 29, 2005
and examined and filed DEC. 6, 2005
Signed Charles B. Grant P.L.S. or R.C.E. No. 6158
Title DEPUTY COUNTY SURVEYOR





County Surveyor's Comment _____

BOOK 10 OF CORNER RECORDS PAGE 11

PLAT OF SURVEY

LOT 502, DOLLAR POINT UNIT NO. 7 SUBDIVISION,
 BOOK 1 OF MAPS AT PAGE 41, OFFICIAL RECORDS
 PLACER COUNTY CALIFORNIA, A PORTION OF
 SECTION 33, TOWNSHIP 16 N., RANGE 17 E.,
 M.D.B.& M.

SCALE 1" = 40' DATE OF SURVEY 9/20/2005

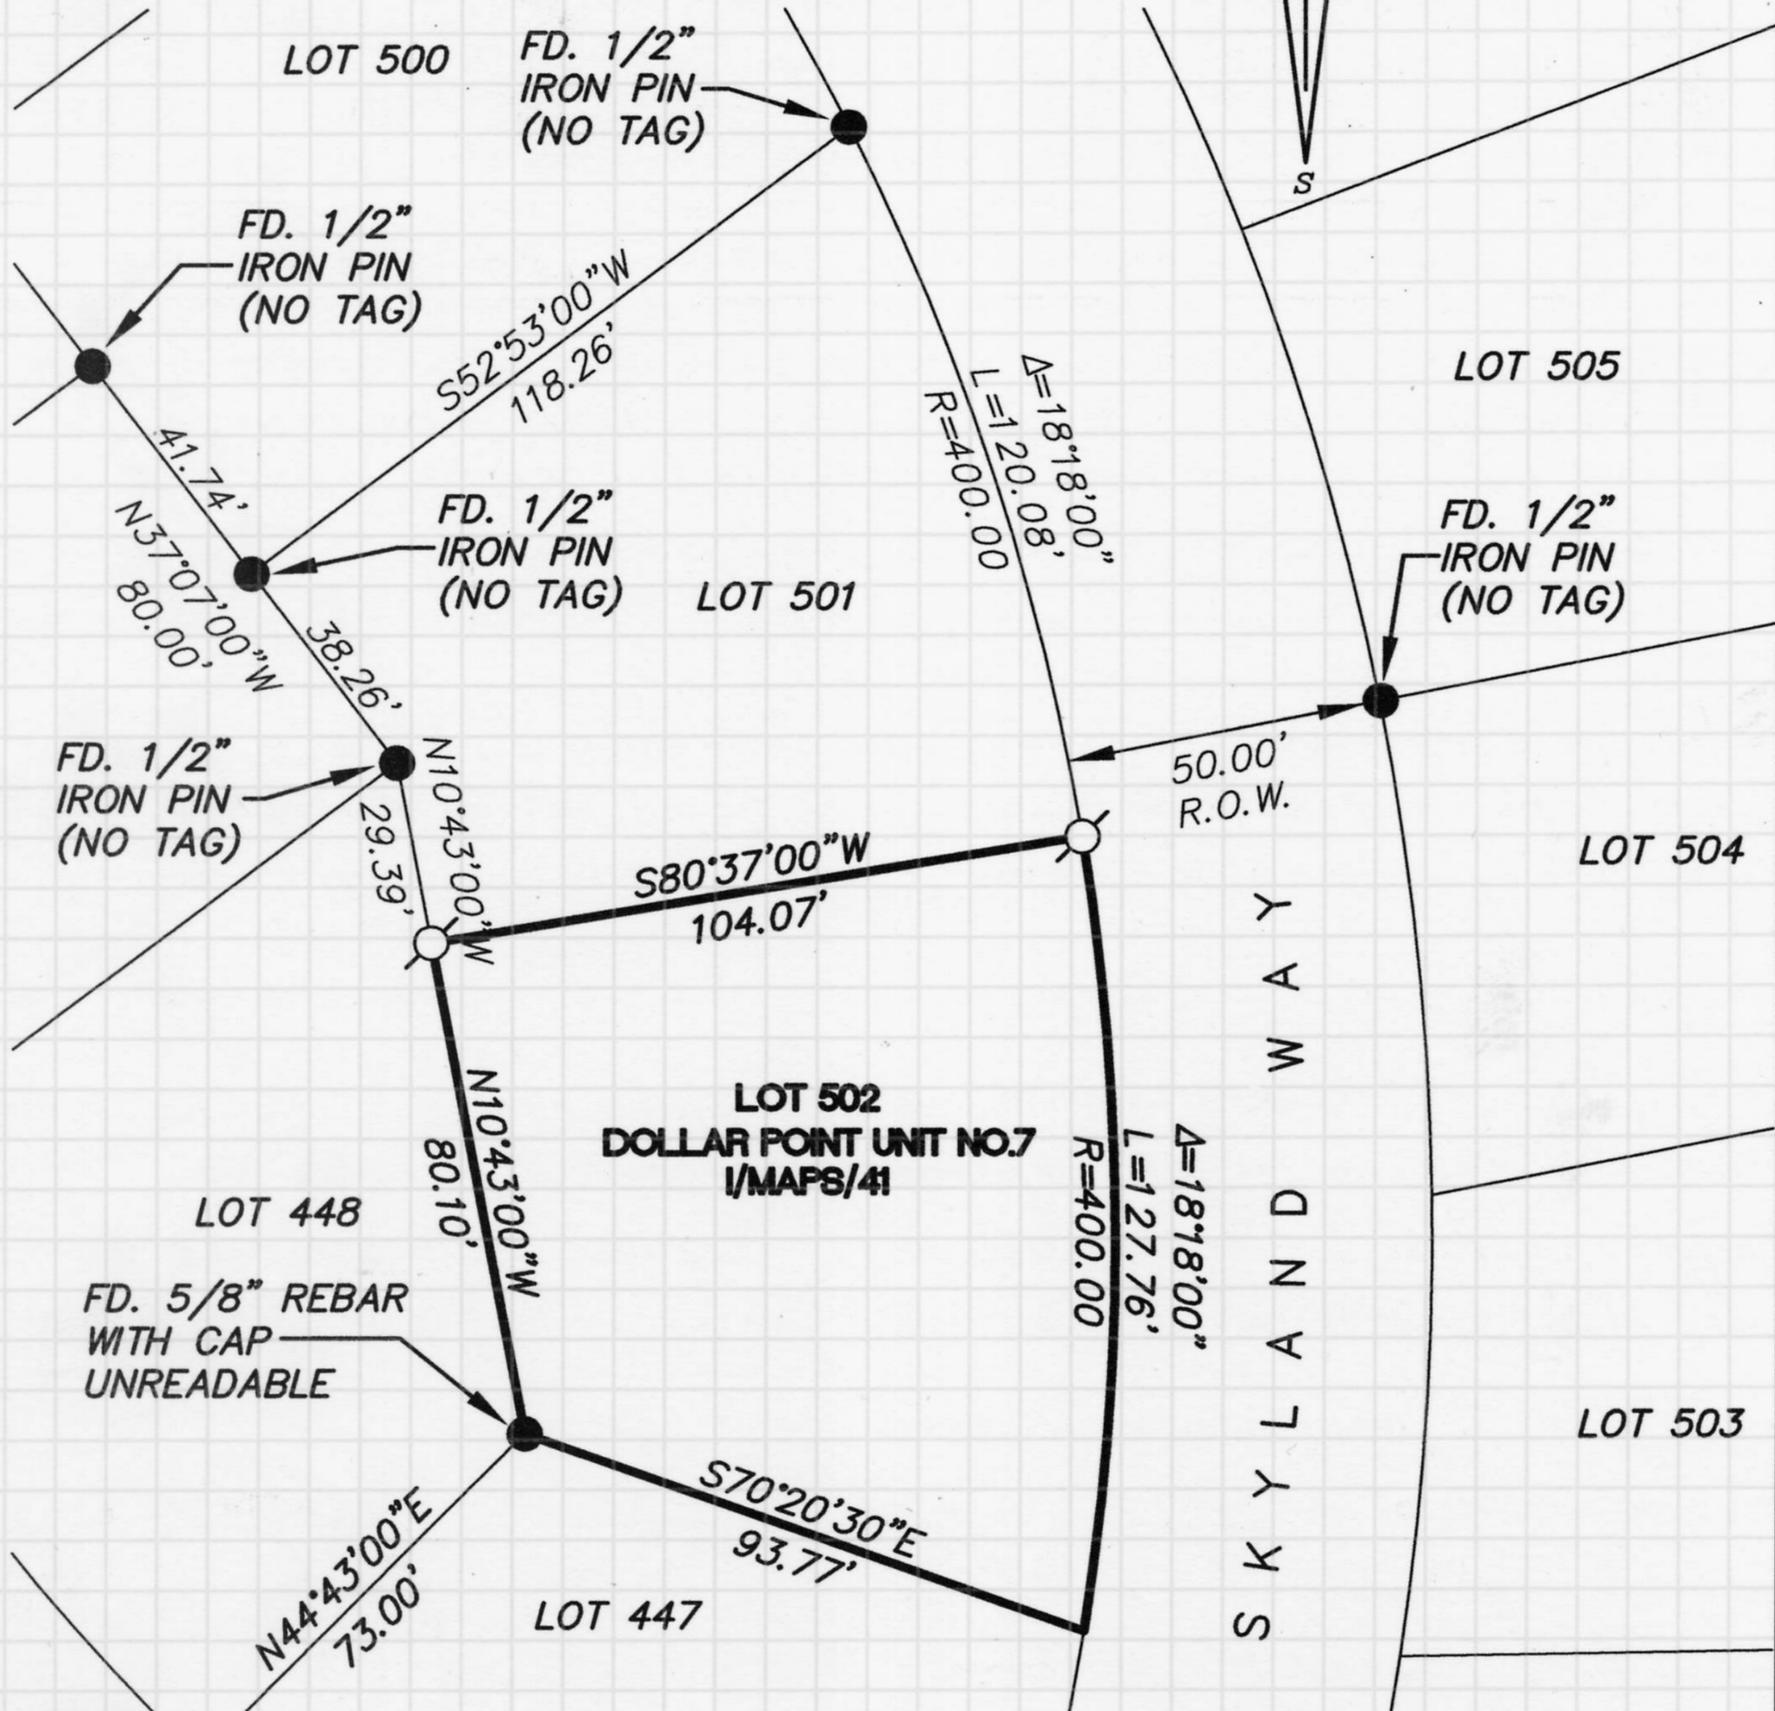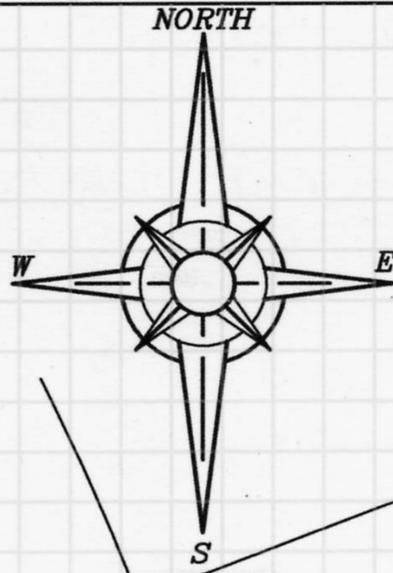

NOTE:

ALL BEARINGS AND DISTANCES SHOWN HEREON ARE RECORD PER I/MAPS/41, O.R.P.C.

- FOUND MONUMENT AS SHOWN HEREON
- ⊙ SET 5/8" REBAR WITH YELLOW PLASTIC CAP L.S. 7429 J/N 1061.00

BOOK 10 OF CORNER RECORDS PAGE 11