


CORNER RECORD

Document Number _____

City of _____

County of PLACER, California

Brief Legal Description LOT 126, DOLLAR POINT UNIT No. 2 SUB., G/MAPS/7, O.R.P.C.

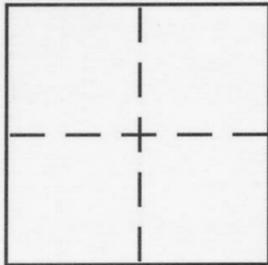

SEC. 33
T. 16 N.
R. 17 E.
M.D.B. & M.

CORNER TYPE

- Government Corner Control
- Meander Property
- Rancho Other
- Date of Survey 8-11-2005

COORDINATES (Optional)

- N. _____
- E. _____
- Zone _____ NAD27 NAD83
- NAD83 Epoch _____
- Elev. _____
- Vert. Datum: NGVD29 NAVD88
- Meas. Units: Metric Imperial

Corner - Left as found Found and tagged Established Reestablished Rebuilt

Identification and type of corner found: Evidence used to identify or procedure used to establish or reestablish the corner:

USED RECORD DIMENSIONS AND FOUND MONUMENTS PER G/MAPS/7, O.R.P.C. TO REESTABLISH THE MISSING CORNER OF LOT 126, AS SHOWN ON THE ACCOMPANYING PLAT.

A description of the physical condition of the monument as found and as set or reset:

SET 5/8" REBAR WITH YELLOW PLASTIC CAP MARKED L.S. 7429

SURVEYOR'S STATEMENT

This Corner Record was prepared by me or under my direction in conformance with

the Land Surveyor's Act on Aug. 15 2005

Signed [Signature] P.L.S or R.C.E. No. 7429



COUNTY SURVEYOR'S STATEMENT

This Corner Record was received NOV. 28, 2005

and examined and filed DEC. 6 2005

Signed Charles B. Grant P.L.S or R.C.E. No. 6158

Title DEPUTY COUNTY SURVEYOR

County Surveyor's Comment _____





BOOK 10 OF CORNER RECORDS PAGE 12

PLAT OF SURVEY

LOT 126, DOLLAR POINT UNIT NO. 2 SUBDIVISION,
 BOOK G, OF MAPS, AT PAGE 7, OFFICIAL RECORDS
 PLACER COUNTY CALIFORNIA, A PORTION OF THE
 SOUTH 1/2 OF SECTION 33, TOWNSHIP 16 N.,
 RANGE 17 E., M.D.B. & M.

SCALE 1" = 40' DATE OF SURVEY 8/11/2005

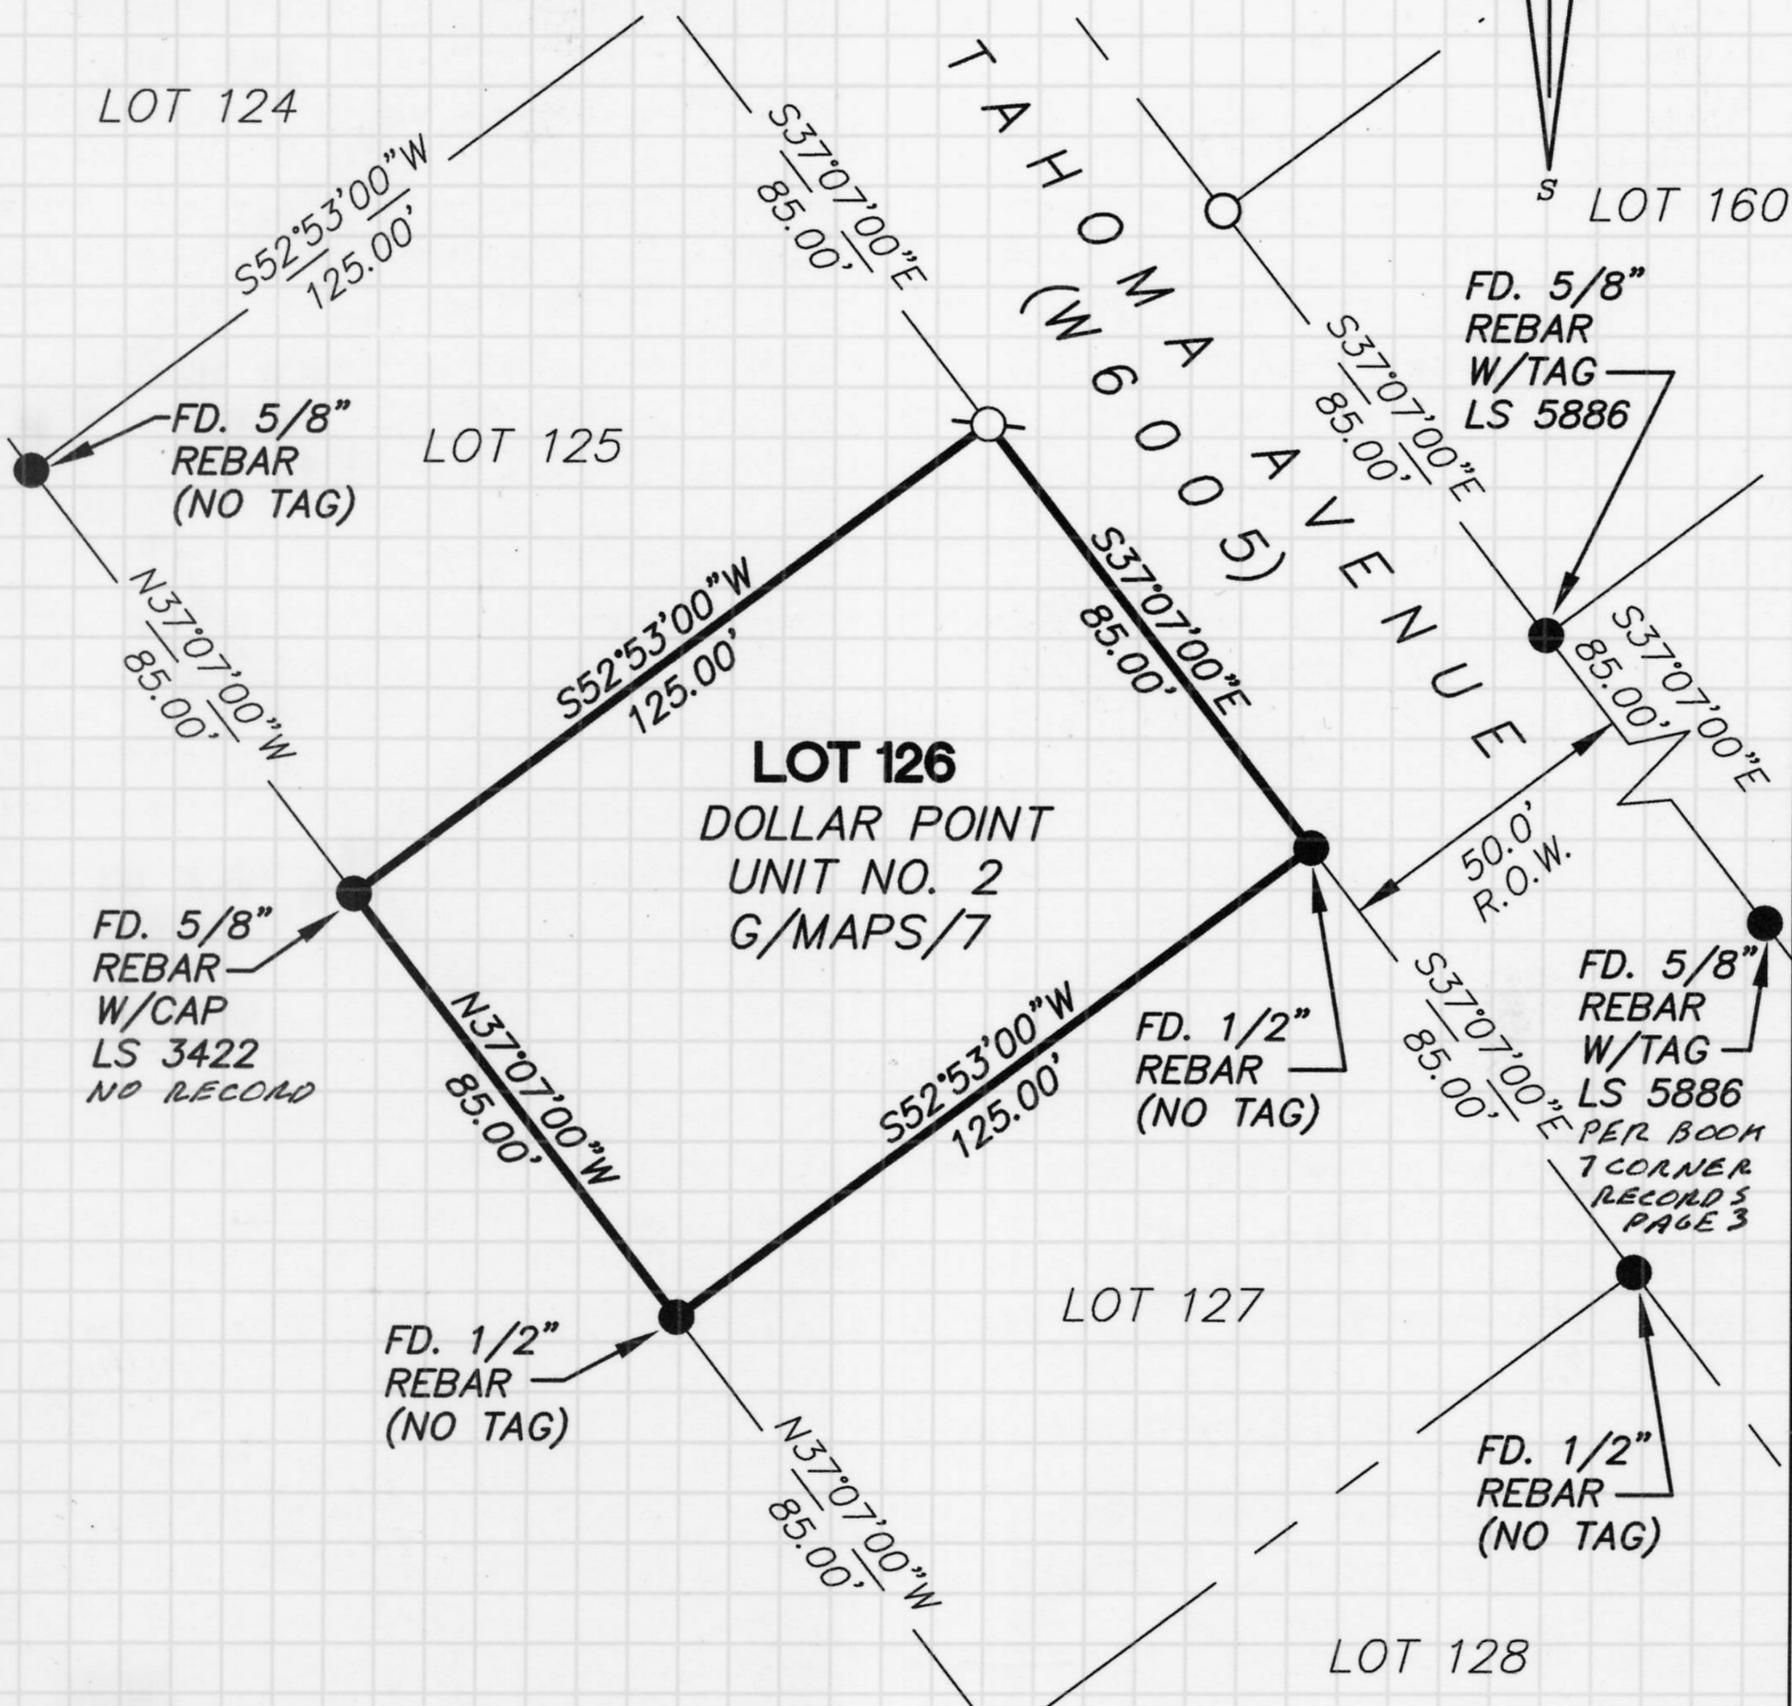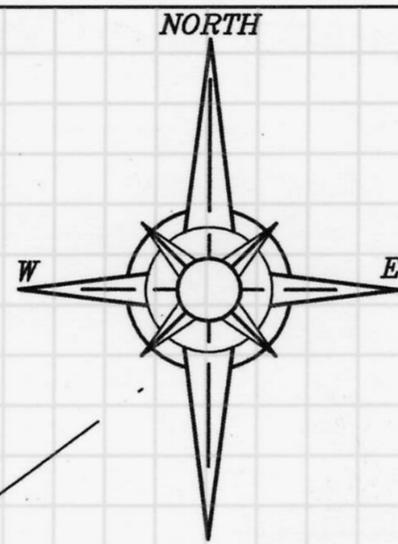

NOTE:

ALL BEARINGS AND DISTANCES SHOWN HEREON ARE RECORD PER G/MAPS/7, O.R.P.C.

- FOUND MONUMENT AS SHOWN HEREON
- / SET 5/8" REBAR WITH YELLOW PLASTIC CAP L.S. 7429
- DIMENSION PT (NOTHING FOUND OR SET)

J/N 1038.00

BOOK 10 OF CORNER RECORDS PAGE 12