


CORNER RECORD

Document Number _____

City of _____

County of PLACER, California

Brief Legal Description LOT 12, NORTHLAKE SUBDIVISION, F/MAPS/50, O.R.P.C.

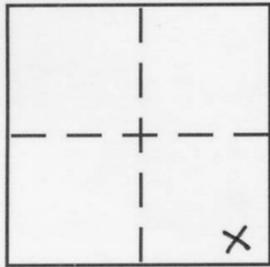

CORNER TYPE

Government Corner Control

Meander Property

Rancho Other

M.D.B.; M. Date of Survey 9-26-2005

COORDINATES (Optional)

N. _____

E. _____

Zone _____ NAD27 NAD83

NAD83 Epoch _____

Elev. _____

Vert. Datum: NGVD29 NAVD88

Meas. Units: Metric Imperial

Corner - Left as found Found and tagged Established Reestablished Rebuilt

Identification and type of corner found: Evidence used to identify or procedure used to establish or reestablish the corner:

USED RECORD DIMENSIONS AND PRORATION BETWEEN THE FOUND MONUMENTS PER F/MAPS/50 AND BOOK 3 OF COR. REC'S., PAGE 166, O.R.P.C. TO REESTABLISH THE MISSING CORNERS OF LOT 12 AS SHOWN ON THE ACCOMPANYING PLAT.

A description of the physical condition of the monument as found and as set or reset:

SET 5/8" REBAR WITH YELLOW PLASTIC CAP MARKED L.S. 7429

SURVEYOR'S STATEMENT

This Corner Record was prepared by me or under my direction in conformance with

the Land Surveyor's Act on September 27, 2005

Signed [Signature] P.L.S or R.C.E. No. 7429



COUNTY SURVEYOR'S STATEMENT

This Corner Record was received NOV. 25, 2005

and examined and filed DEC. 6 2005

Signed Charles B. Grant P.L.S or R.C.E. No. 6158

Title DEPUTY COUNTY SURVEYOR

County Surveyor's Comment _____




BOOK 10 OF CORNER RECORDS PAGE 13


PLAT OF SURVEY

LOT 12, NORTHLAKE SUBDIVISION, BOOK F OF MAPS AT PAGE 50, OFFICIAL RECORDS PLACER COUNTY CALIFORNIA, A PORTION OF THE S.E. 1/4 OF SECTION 11, TOWNSHIP 16 N., RANGE 17 E., M.D.B. & M.

SCALE 1" = 50' DATE OF SURVEY 9/26/2005

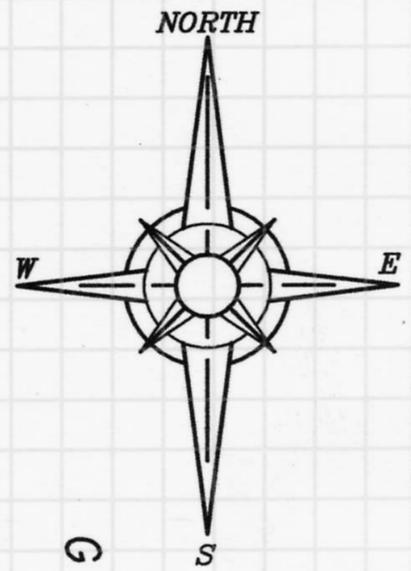

BOOK 10 OF CORNER RECORDS PAGE 13

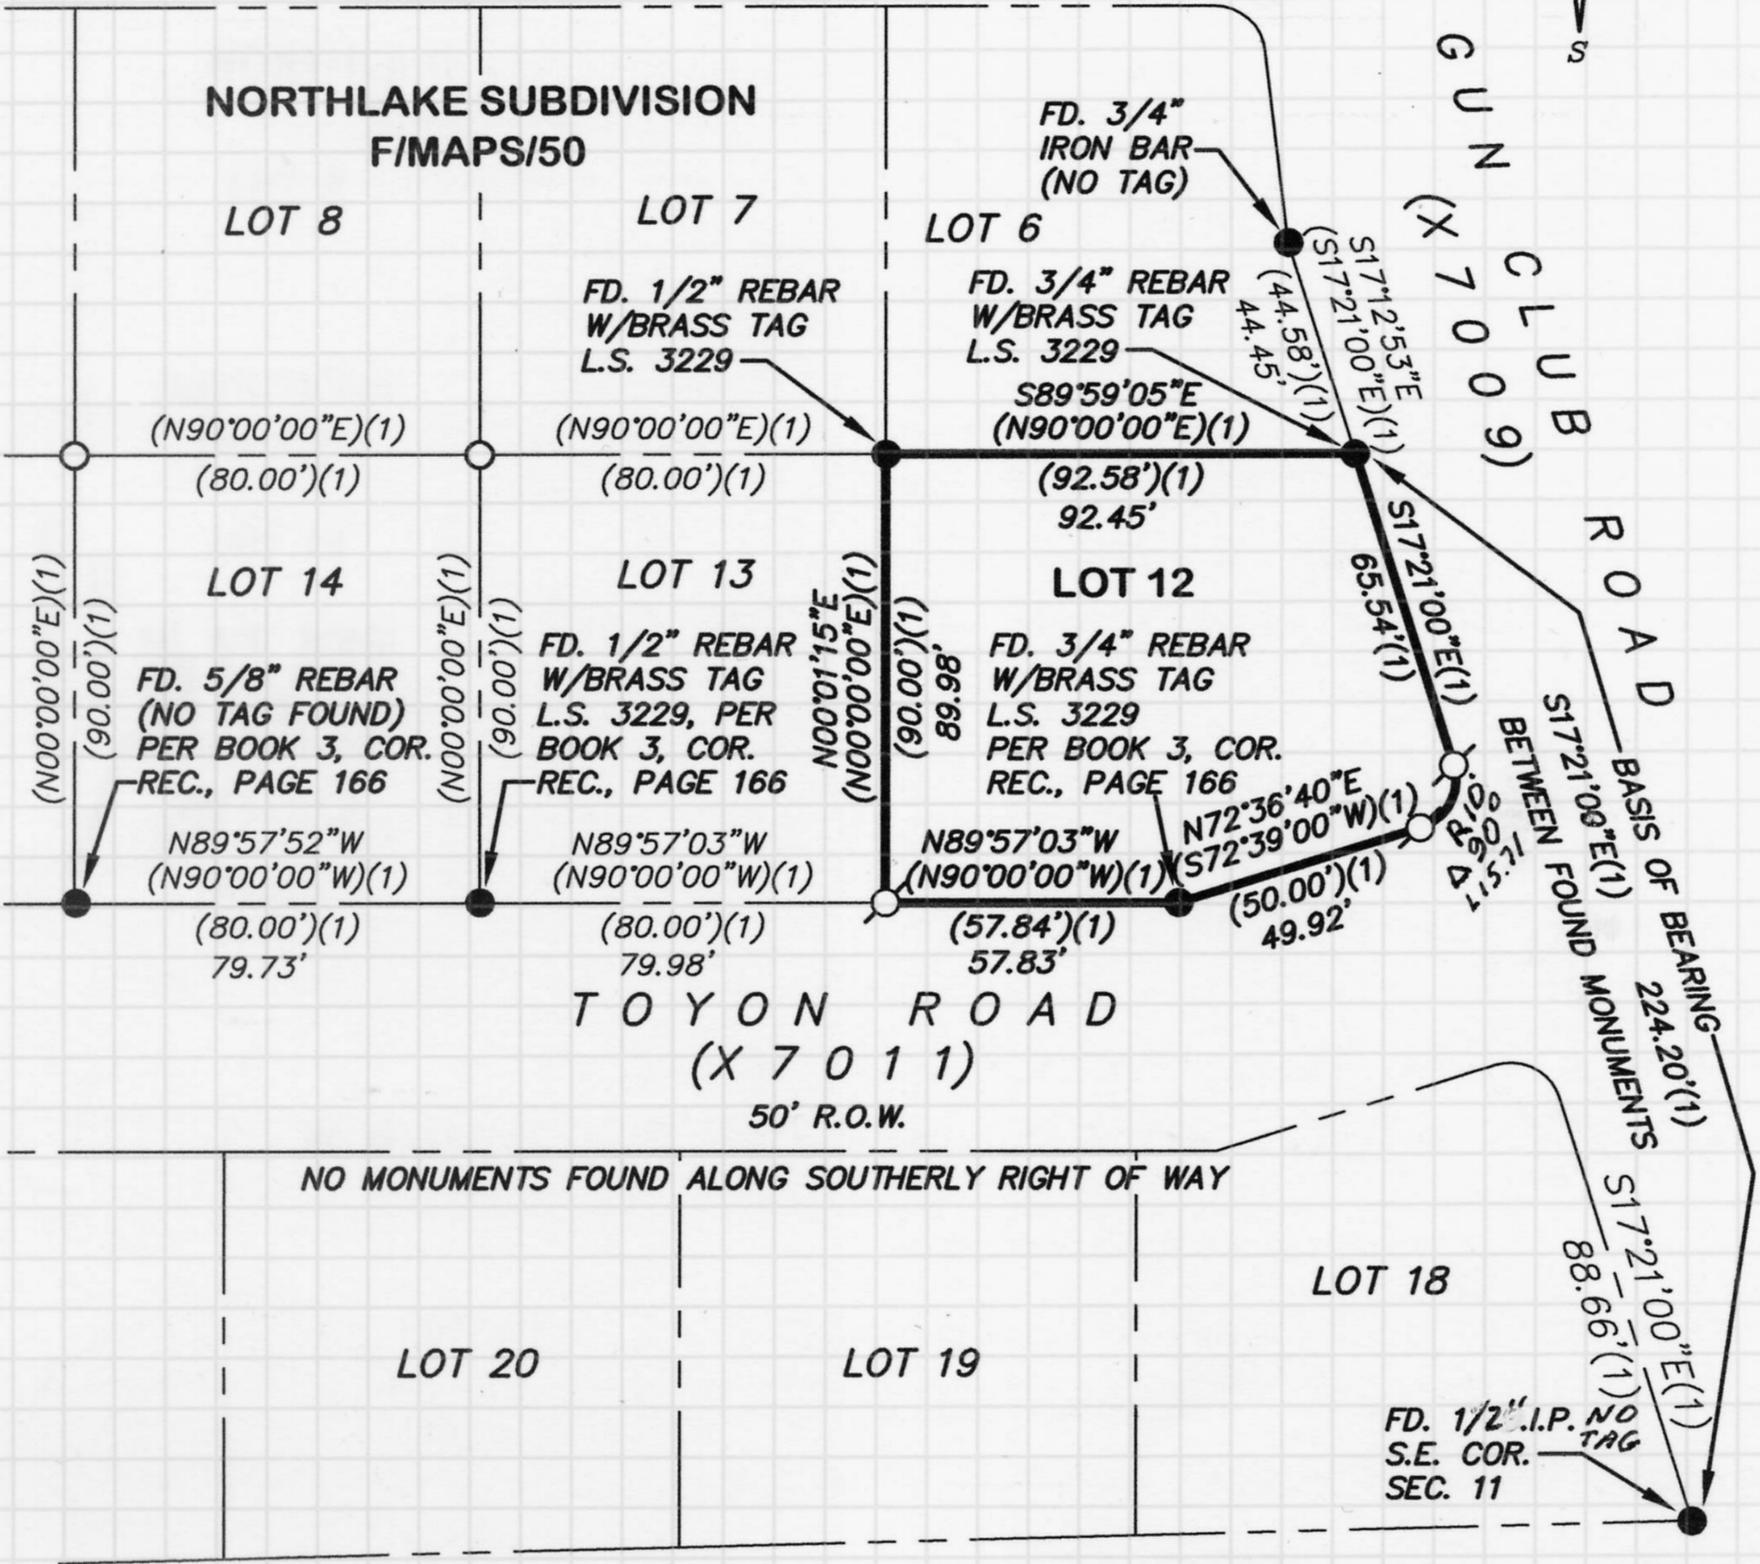

- FOUND MONUMENT AS SHOWN HEREON
- SET 5/8" REBAR WITH YELLOW PLASTIC CAP L.S. 7429
- (1) RECORD PER F/MAPS/50, O.R.P.C..
- DIMENSION PT (NOTHING FOUND OR SET)

J/N 1070.01