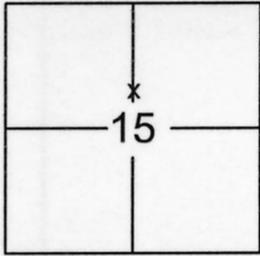


CORNER RECORD

DOCUMENT NUMBER _____

CITY OF _____

COUNTY OF PLACER _____, CALIFORNIA

BRIEF LEGAL DESCRIPTION: Being the most Northerly corner of Parcel A; P.M. 14-69 in NE 1/4 of Section 15, T. 16 N., R. 11 E., M.D.M.

CORNER TYPE

COORDINATES (Optional)

GOVERNMENT CORNER CONTROL
 MEANDER PROPERTY
 RANCHO OTHER
 DATE OF SURVEY: August 12, 2005

N. _____
 E. _____
 Zone _____ Datum _____
 Elev. _____

Corner - LEFT AS FOUND FOUND AND TAGGED ESTABLISHED REESTABLISHED REBUILT

Identification and type of corner found: Evidence used to identify or procedure used to establish or reestablish the corner:

Found Monuments both North and South of lost corner, re-set by single proportion.

A description of the physical condition of the monument as found and as set or reset:

Nothing found, Set 5/8" rebar tagged RCE 29700, (See Sketch on Page 2)

SURVEYOR'S STATEMENT

This Corner Record was prepared by me or under my direction in conformance with the Land Surveyors' Act on, August 15, 2005

Signed *Richard R. Simpson* L.S. or R.C.E. Number 29700



COUNTY SURVEYOR'S STATEMENT

This Corner Record was received: NOV 23, 2005, and examined

and filed DEC 6 2005


Signed: *Charles B. Grant* Title DEPUTY COUNTY SURVEYOR
LS 6158



County Surveyor's Comment _____

LEGEND:

- FND. SURVEY MONUMENT AS DESCRIBED.
- ⊕ SET 5/8" REBAR TAGGED RCE 29700
- (1) RECORD PER: P.M. 14-69

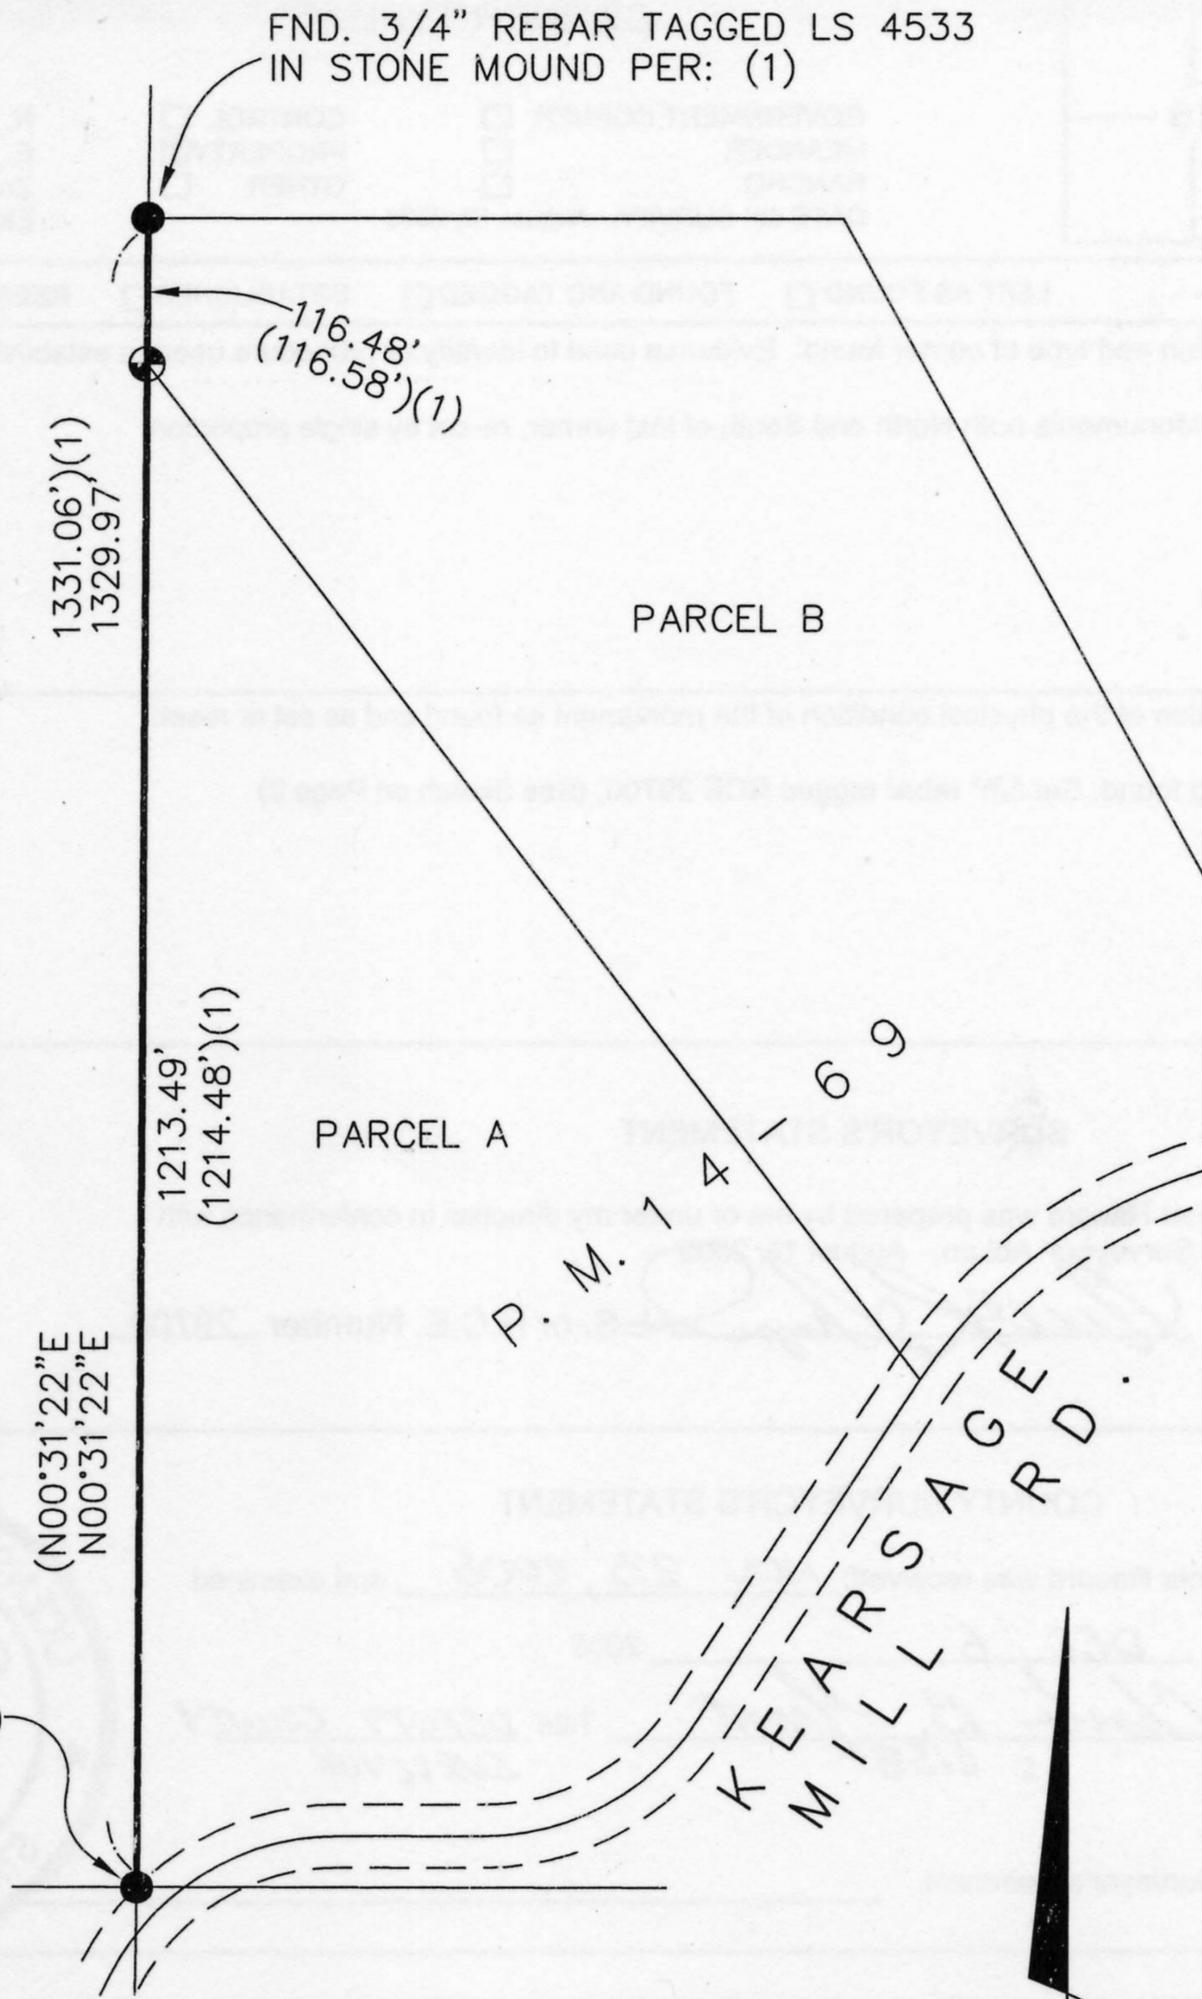

FND. 3/4" REBAR TAGGED LS 4533
IN STONE MOUND PER: (1)

1331.06'(1)
1329.97

116.48'
(116.58')(1)

PARCEL B

1213.49'
(1214.48')(1)

PARCEL A

P. M. 14-69

(N00°31'22"E
N00°31'22"E

KEARSAGE
MILL RD.

C1/4 SECTION 15
FND. 5/8" REBAR
TAGGED RCE 29700
PER: R.S. 18-37

SECTION 15, T. 16 N., R. 11 E., M.D.M.



SCALE: 1" = 200'

BOOK 10 OF CORNER RECORDS PAGE 23