


CORNER RECORD

COUNTY OF PLACER, CALIFORNIA

City of _____ Document Number _____

Brief Legal Description TWIN PEAKS ESTATES UNIT No. 1 I - MAPS - 29

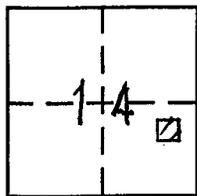

SE 1/4
Sec. 14
T. 15 N.
R. 16 E.
M.D.M.

CORNER TYPE

Government Corner Control
Meander Property
Rancho Other
Date of Survey MAY 11, 05

COORDINATES
(Optional)

N. _____
E. _____
Zone _____ Datum _____
Elev. _____

Corner — Left as found Found and tagged Established Reestablished Rebuilt

Identification and type of corner found: Evidence used to identify or procedure used to establish or reestablish corner:

FOUND 3/4" PIPES IN TRAVELED WAY of SILVER TIP Dr. Per PLAT of
TWIN PEAKS ESTATES UNIT No. 1 AT BOOK I of MAPS, PAGE 29 O.R.P.C.
FROM FOUND MONUMENTS ESTABLISHED REFERENCE POINTS PRIOR TO
ASPHALT OVERLAY.

A description of the physical condition of the monument as found and as set or reset:


FROM REFERENCE POINTS SET P*K NAIL W/ 1/4" BRASS WASHER
STAMPED "PLA CO SURVEY" CENTERED OVER FOUND MONUMENTS
AFTER ASPHALT OVERLAY.

SURVEYOR'S STATEMENT

This Corner Record was prepared by me or under my direction in conformance with the Land

Surveyors' Act on DECEMBER 19 20 05.

Signed [Signature] L.S. or R.C.E. Number LS. 7887

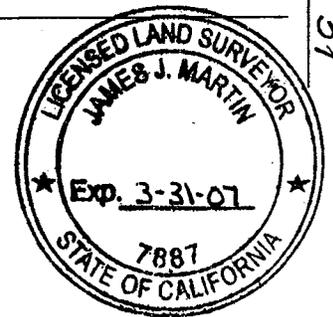


COUNTY SURVEYOR'S STATEMENT

This Corner Record was received DEC. 27 20 05 and examined


and filed JAN. 5, 20 06.

Signed Charles B. Grant Title DEPUTY COUNTY
LS 6158 SURVEYOR

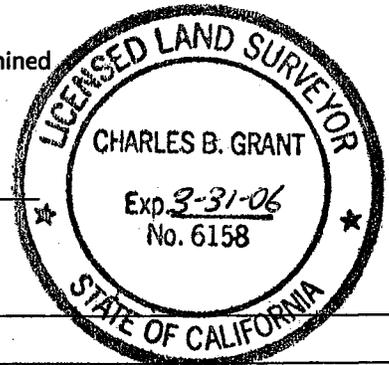

County Surveyor's Comment _____

BOOK 10 CORNER RECORDS PAGE 31

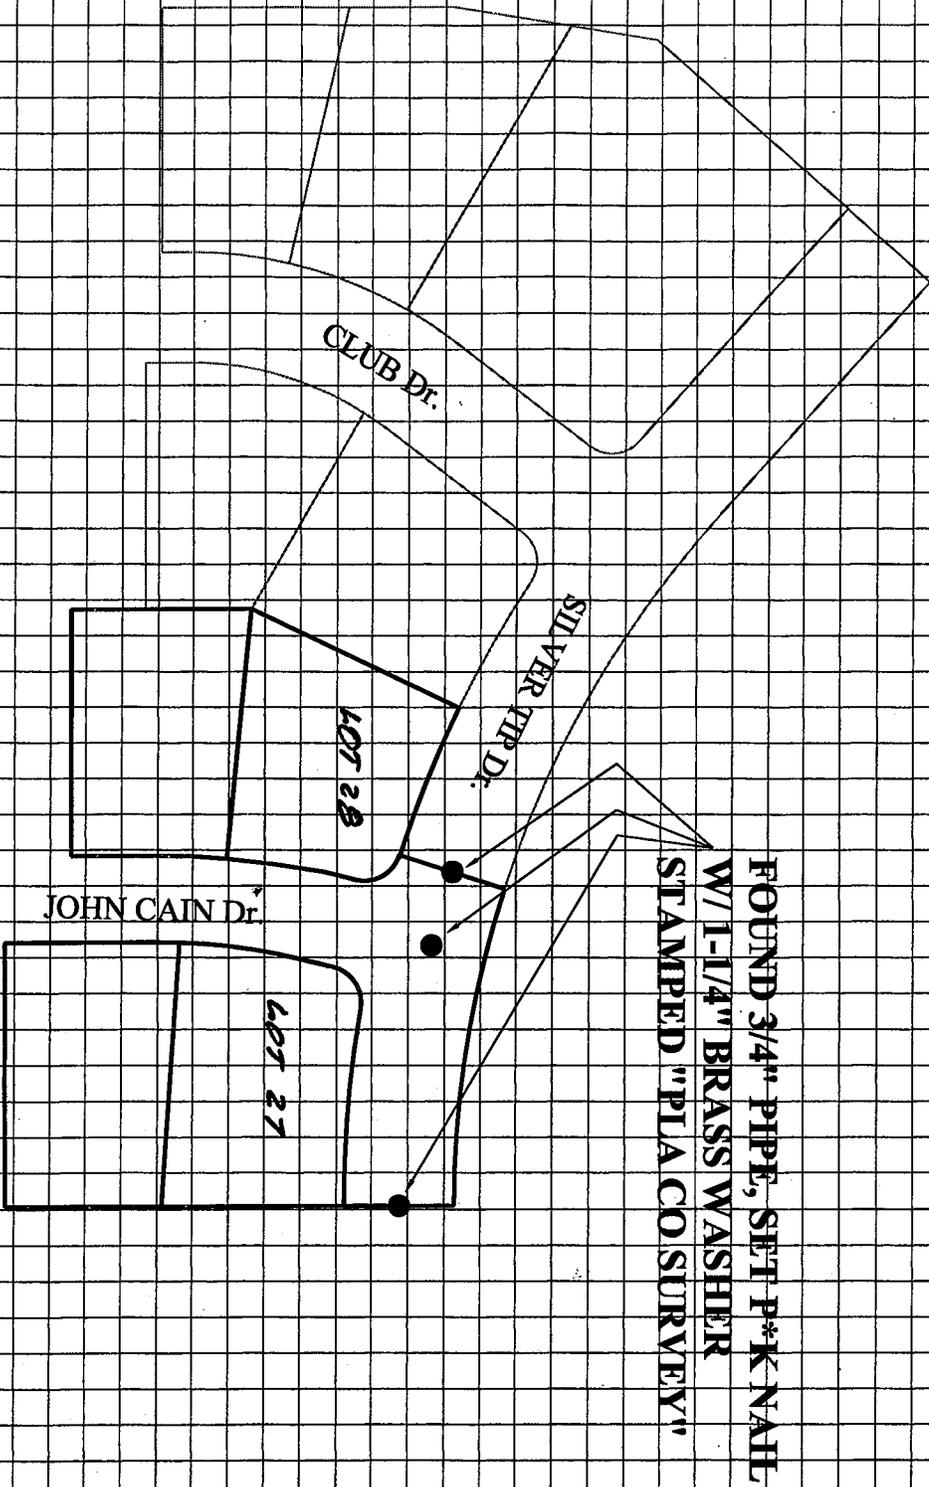

I-MAPS-29