

CORNER RECORD

COUNTY OF PLACER, CALIFORNIA

City of \_\_\_\_\_ Document Number \_\_\_\_\_

Brief Legal Description PARCEL MAP No. 71557 B-PM-117



SE 1/4  
Sec. 2  
T. 10 N.  
R. 7 E.  
M.D.M.

CORNER TYPE

Government Corner  Control   
Meander  Property   
Rancho  Other   
Date of Survey MAY 5, 05

COORDINATES  
(Optional)

N. \_\_\_\_\_  
E. \_\_\_\_\_  
Zone \_\_\_\_\_ Datum \_\_\_\_\_  
Elev. \_\_\_\_\_

Corner — Left as found  Found and tagged  Established  Reestablished  Rebuilt

Identification and type of corner found: Evidence used to identify or procedure used to establish or reestablish corner:

FOUND MONUMENTS AS NOTED IN TRAVELED WAY OF JOE RODGERS Rd.  
Per PARCEL MAP No. 71557 AT BOOK 8 of PARCEL MAPS, PAGE 117, O.R.P.C.  
ESTABLISHED REFERENCE POINTS FROM FOUND MONUMENTS PRIOR TO  
ASPHALT OVERLAY.

A description of the physical condition of the monument as found and as set or reset:

FROM REFERENCE POINTS SET P\*K NAIL W/ 1/4" BRASS WASHER STAMPED  
"PLA CO SURVEY" CENTERED OVER FOUND MONUMENTS AFTER ASPHALT  
OVERLAY.

SURVEYOR'S STATEMENT

This Corner Record was prepared by me or under my direction in conformance with the Land

Surveyors' Act on DECEMBER 15 2005.

Signed [Signature] L.S. or R.C.E. Number L.S. 7887



COUNTY SURVEYOR'S STATEMENT

This Corner Record was received DEC. 21 2005 and examined

and filed JAN. 5 2006.

Signed Charles B. Grant L.S. 6158 Title DEPUTY COUNTY SURVEYOR



County Surveyor's Comment \_\_\_\_\_


BOOK 10 CORNER RECORDS PAGE 35

NOT TO SCALE



ITCHY ACRES Rd.

FOUND R x R SPIKE, SET P\*K  
NAIL W/ 1-1/4" BRASS WASHER  
STAMPED "PIA CO SURVEY"

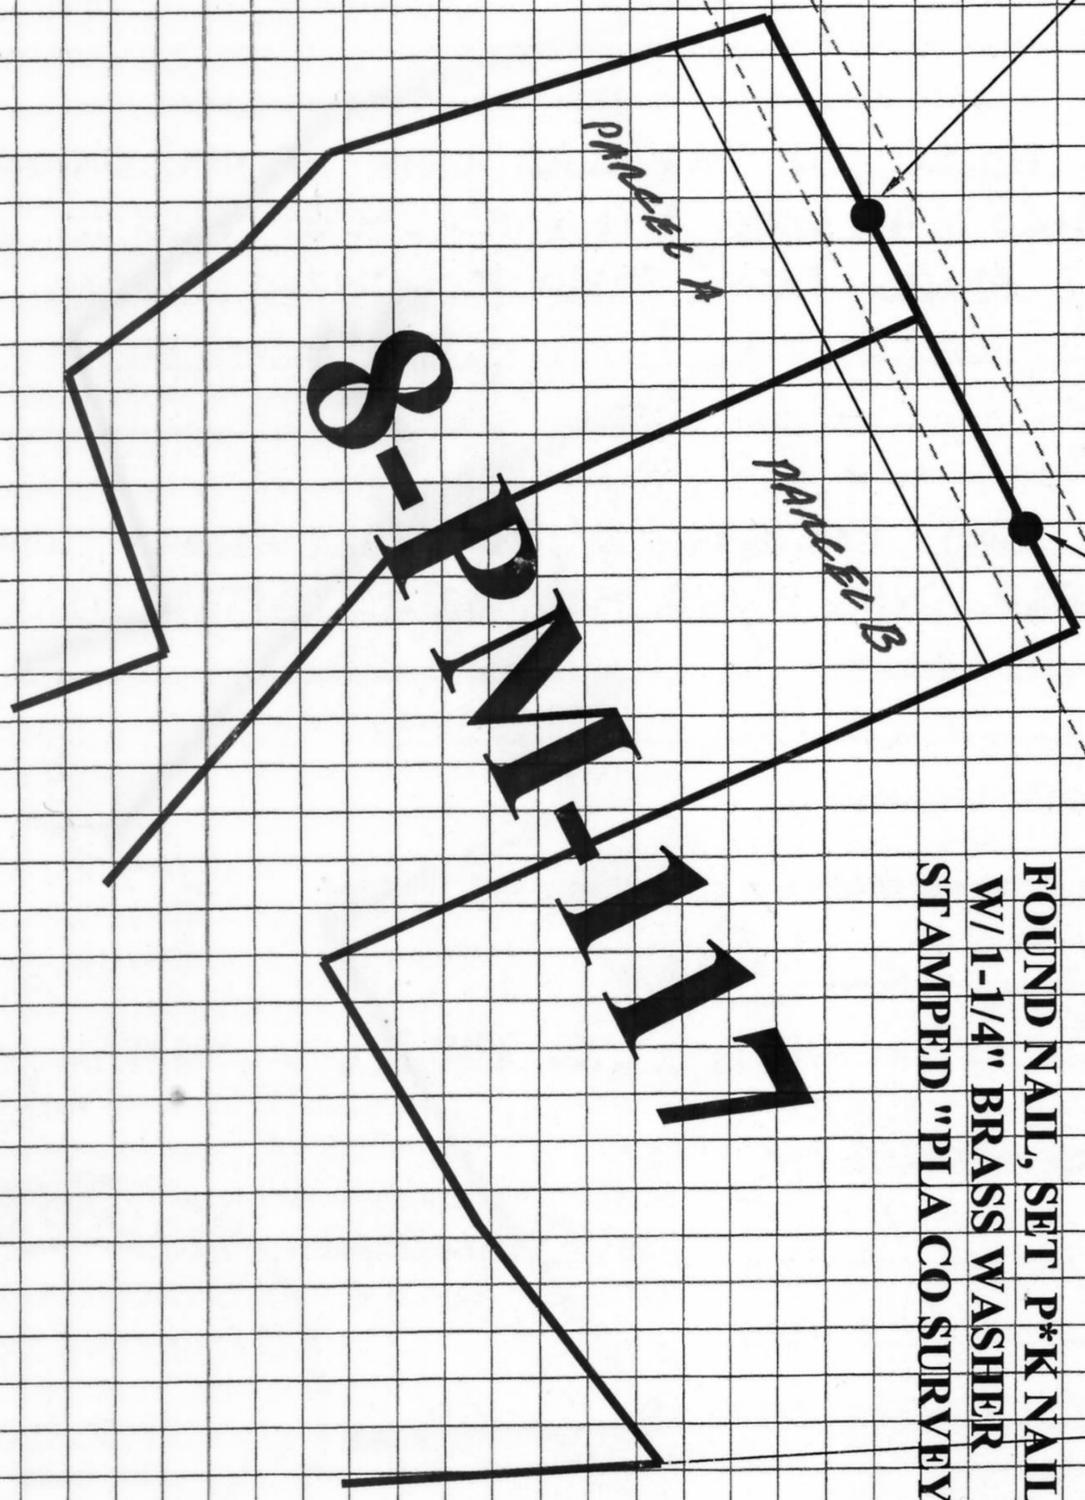

JOE RODGERS Rd.

FOUND NAIL, SET P\*K NAIL  
W/ 1-1/4" BRASS WASHER  
STAMPED "PIA CO SURVEY"