


CORNER RECORD

Document Number _____

City of UNINCORPORATED AREA County of PLACER, California

Brief Legal Description LOT 8 BLOCK "W" ICE LAKES UNIT #2
BOOK "G" MAPS PAGE 1 P.C.C.

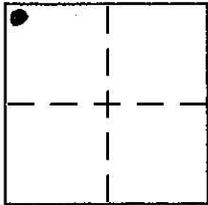

SEC. 35
T. 17N.
R. 14E.
M.D.M.

CORNER TYPE

Government Corner Control
 Meander Property
 Rancho Other
 Date of Survey 8/18/05

COORDINATES (Optional)

N. _____
 E. _____
 Zone _____ NAD27 NAD83
 NAD83 Epoch _____
 Elev. _____
 Vert. Datum: NGVD29 NAVD88
 Meas. Units: Metric Imperial

Corner - Left as found Found and tagged Established Reestablished Rebuilt

Identification and type of corner found: Evidence used to identify or procedure used to establish or reestablish the corner:

● = FOUND "2" REBAR, NO TAG

A description of the physical condition of the monument as found and as set or reset:

○ = SET 1" IRON PIPE W/PLASTIC PLUG, L.S. 5549

JN. 05098

SURVEYOR'S STATEMENT

This Corner Record was prepared by me or under my direction in conformance with the Land Surveyor's Act on AUGUST 22, 2005

Signed Charles R. Sage Jr. P.L.S or R.C.E. No. L.S. 5549
LIC. EXP. 6/30/07




COUNTY SURVEYOR'S STATEMENT

This Corner Record was received _____ and examined and filed Nov. 7, 2006

Signed Charles B. Grant P.L.S or R.C.E. No. LS 6158


Title DEPUTY COUNTY SURVEYOR

County Surveyor's Comment _____

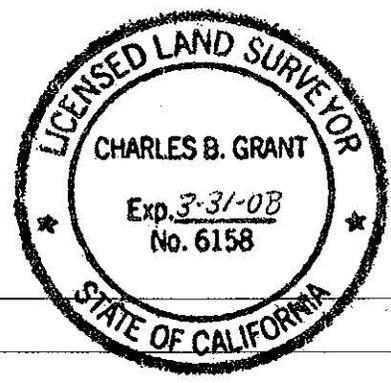

BOOK 10 CORNER RECORDS PAGE 68

NOTE: THE BEARING AND DISTANCES SHOWN ARE RECORD PER G/MAPS/1 P.C.R.
 NO MATERIAL DISCREPANCIES WITH RECORD INFORMATION WERE FOUND.

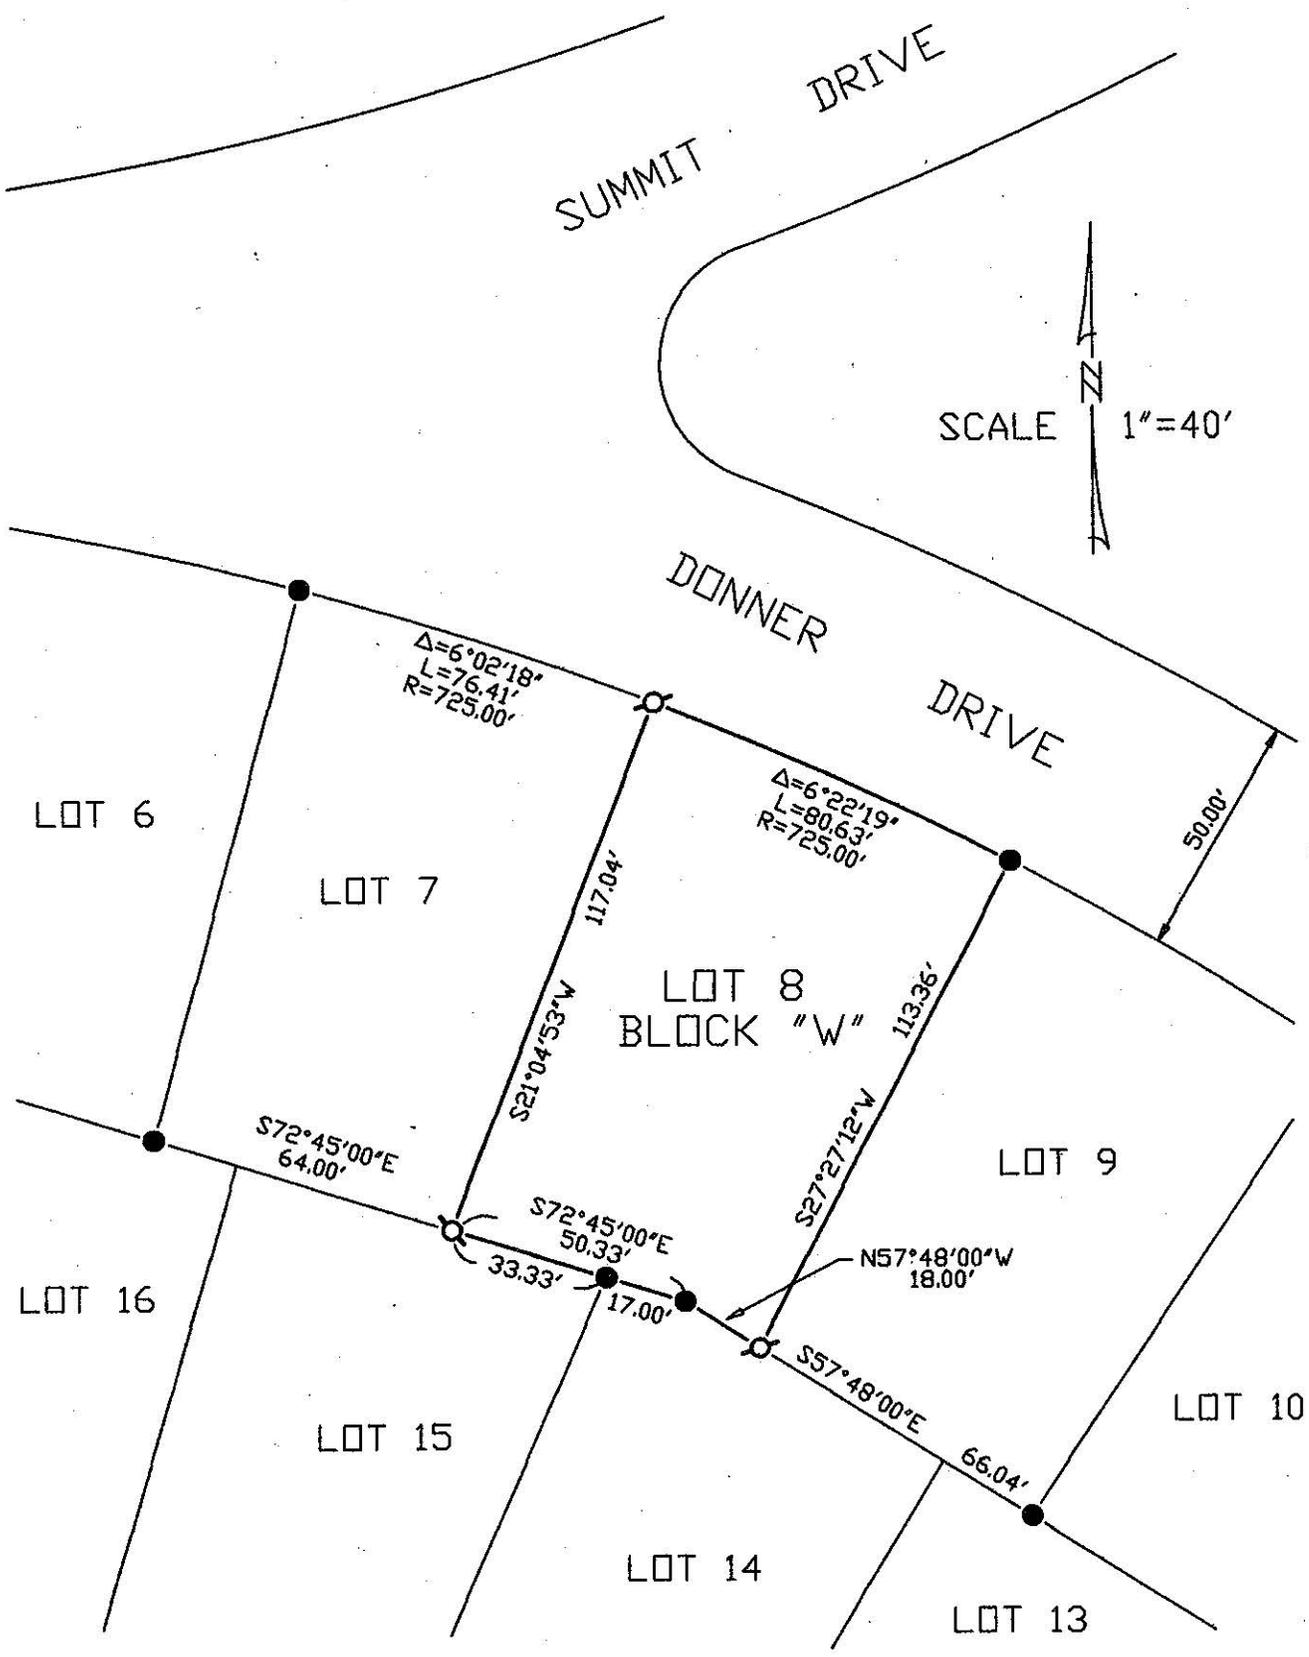

BOOK 10 CORNER RECORDS PAGE 63