


CORNER RECORD

COUNTY OF PLACER, CALIFORNIA

City of _____ Document Number _____

Brief Legal Description Lot 2 Northstar Unit #2, J/Maps/54

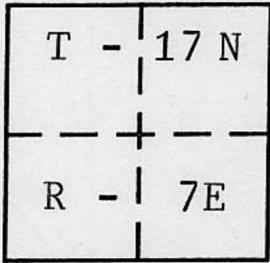

Section #3 CORNER TYPE

Government Corner Control
 Meander Property
 Rancho Other
 Date of Survey 11/1/2000

COORDINATES (Optional)

N. _____
 E. _____
 Zone _____ Datum _____
 Elev. _____

Corner — Left as found Found and tagged Established Reestablished Rebuilt

Identification and type of corner found: Evidence used to identify or procedure used to establish or reestablish corner:

Found Northwest and Southeast corners per Record Map, 1/2" iron pipe tagged LS 3383.

A description of the physical condition of the monument as found and as set or reset:


Reset Northeast and Southwest corners, 1/2" rebar tagged PLS 4085.

SURVEYOR'S STATEMENT

This Corner Record was prepared by me or under my direction in conformance with the Land

Surveyors' Act on 11/1 2000.

Signed Ronald L. Graves L.S. or R.C.E. Number PLS 4085

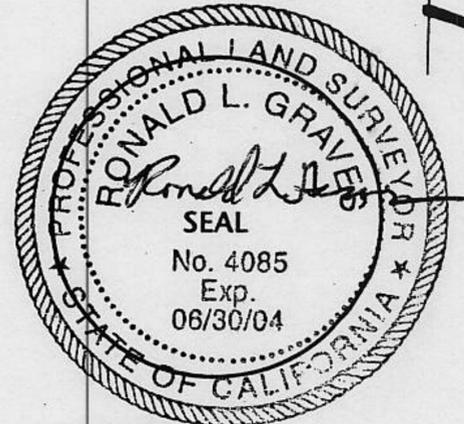

COUNTY SURVEYOR'S STATEMENT

This Corner Record was received _____ 20____ and examined


and filed MAK 18 2001.

Signed [Signature] Title County Surveyor



County Surveyor's Comment _____

BOOK 7 CORNER RECORDS PAGE 1

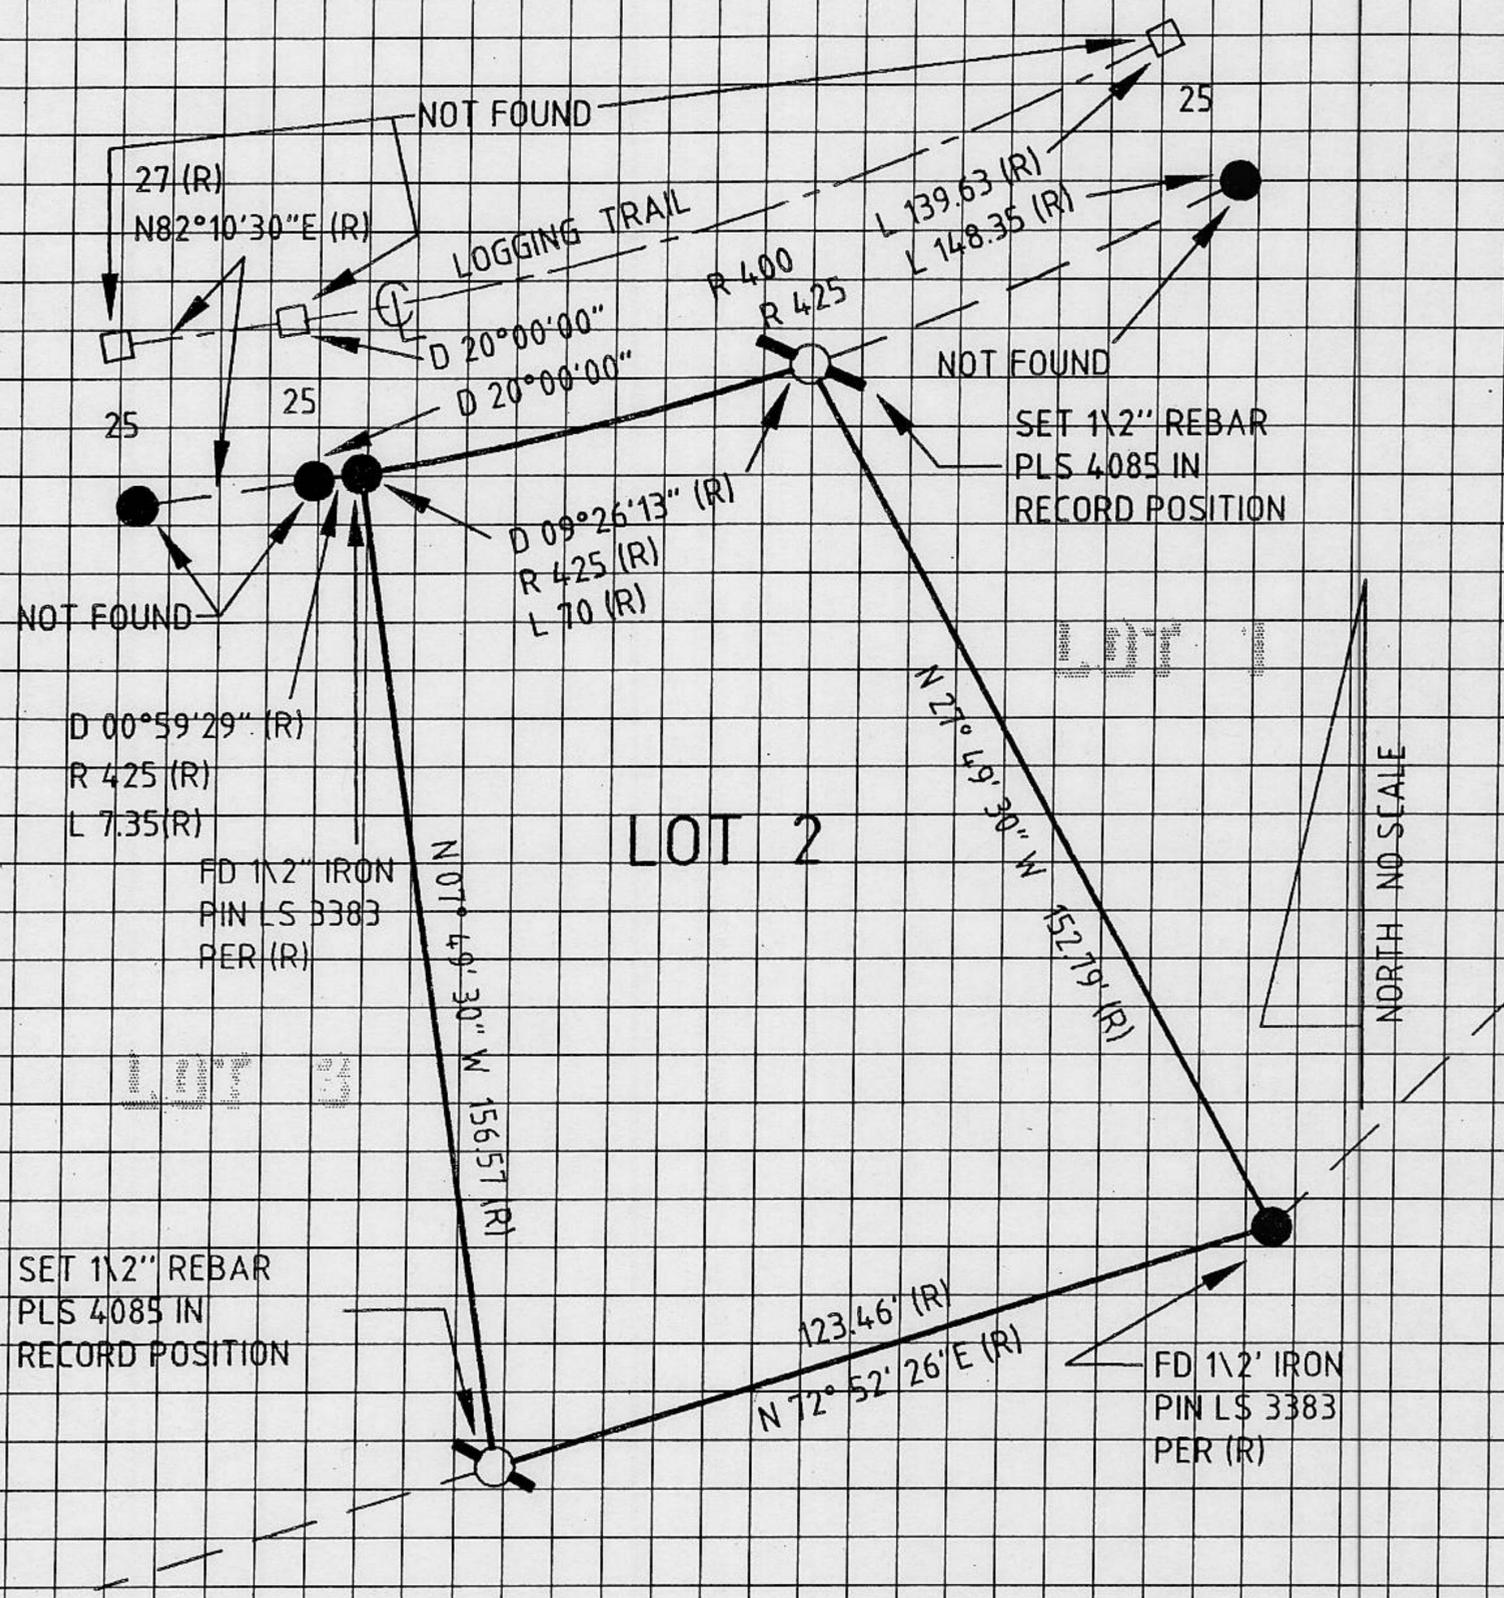

LOT 2 OF NORTHSTAR UNIT #2
 BOOK J OF MAPS, PAGE 54 PLACER COUNTY

LEGEND

-  RECORD MONUMENT AS NOTED
-  SET MONUMENT AS NOTED IN RECORD POSITION
-  RECORD RR SPIKE PER (R) AS NOTED
- (R) RECORD PER J/MAPS/54