

CORNER RECORD

COUNTY OF PLACER, CALIFORNIA

City of _____ Document Number _____

Brief Legal Description Shadowrock Subdivision #3 Book T Maps, Page 16



SE 1/4 Sec 23
T 13 N
R 8 E

CORNER TYPE

- Government Corner
- Meander
- Rancho
- Date of Survey _____
- Control
- Property
- Other

COORDINATES (Optional)

N. _____
E. _____
Zone _____ Datum _____
Elev. _____

Corner — Left as found Found and tagged Established Reestablished Rebuilt

Identification and type of corner found: Evidence used to identify or procedure used to establish or reestablish corner:

Centerline monuments along easterly half of Currey Court were not set as shown on T, Maps, 16.

A description of the physical condition of the monument as found and as set or reset:

Set railroad spike stamped LS 6596 st record locations as shown on T, Maps, 16 and on reverse side.

SURVEYOR'S STATEMENT

This Corner Record was prepared by me or under my direction in conformance with the Land

Surveyors' Act on September 7, 20 01.

Signed Christine M. Johnson L.S. or R.C.E. Number LS 6596




COUNTY SURVEYOR'S STATEMENT

This Corner Record was received DEC. 10 2001 and examined


and filed DECEMBER 20 2001.

Signed Charles Grant Title DEPUTY COUNTY SURVEYOR

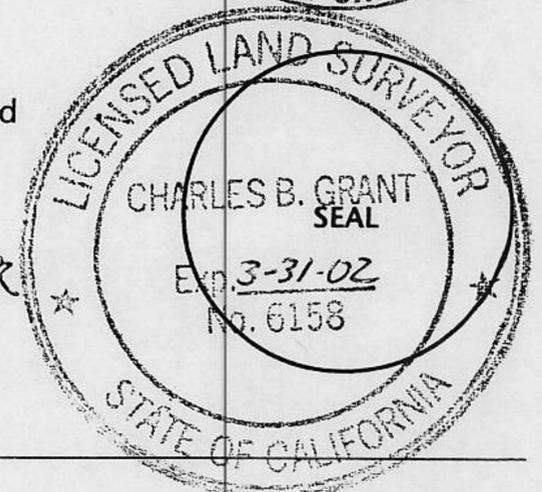

County Surveyor's Comment _____

BOOK 7 CORNER RECORDS PAGE 14

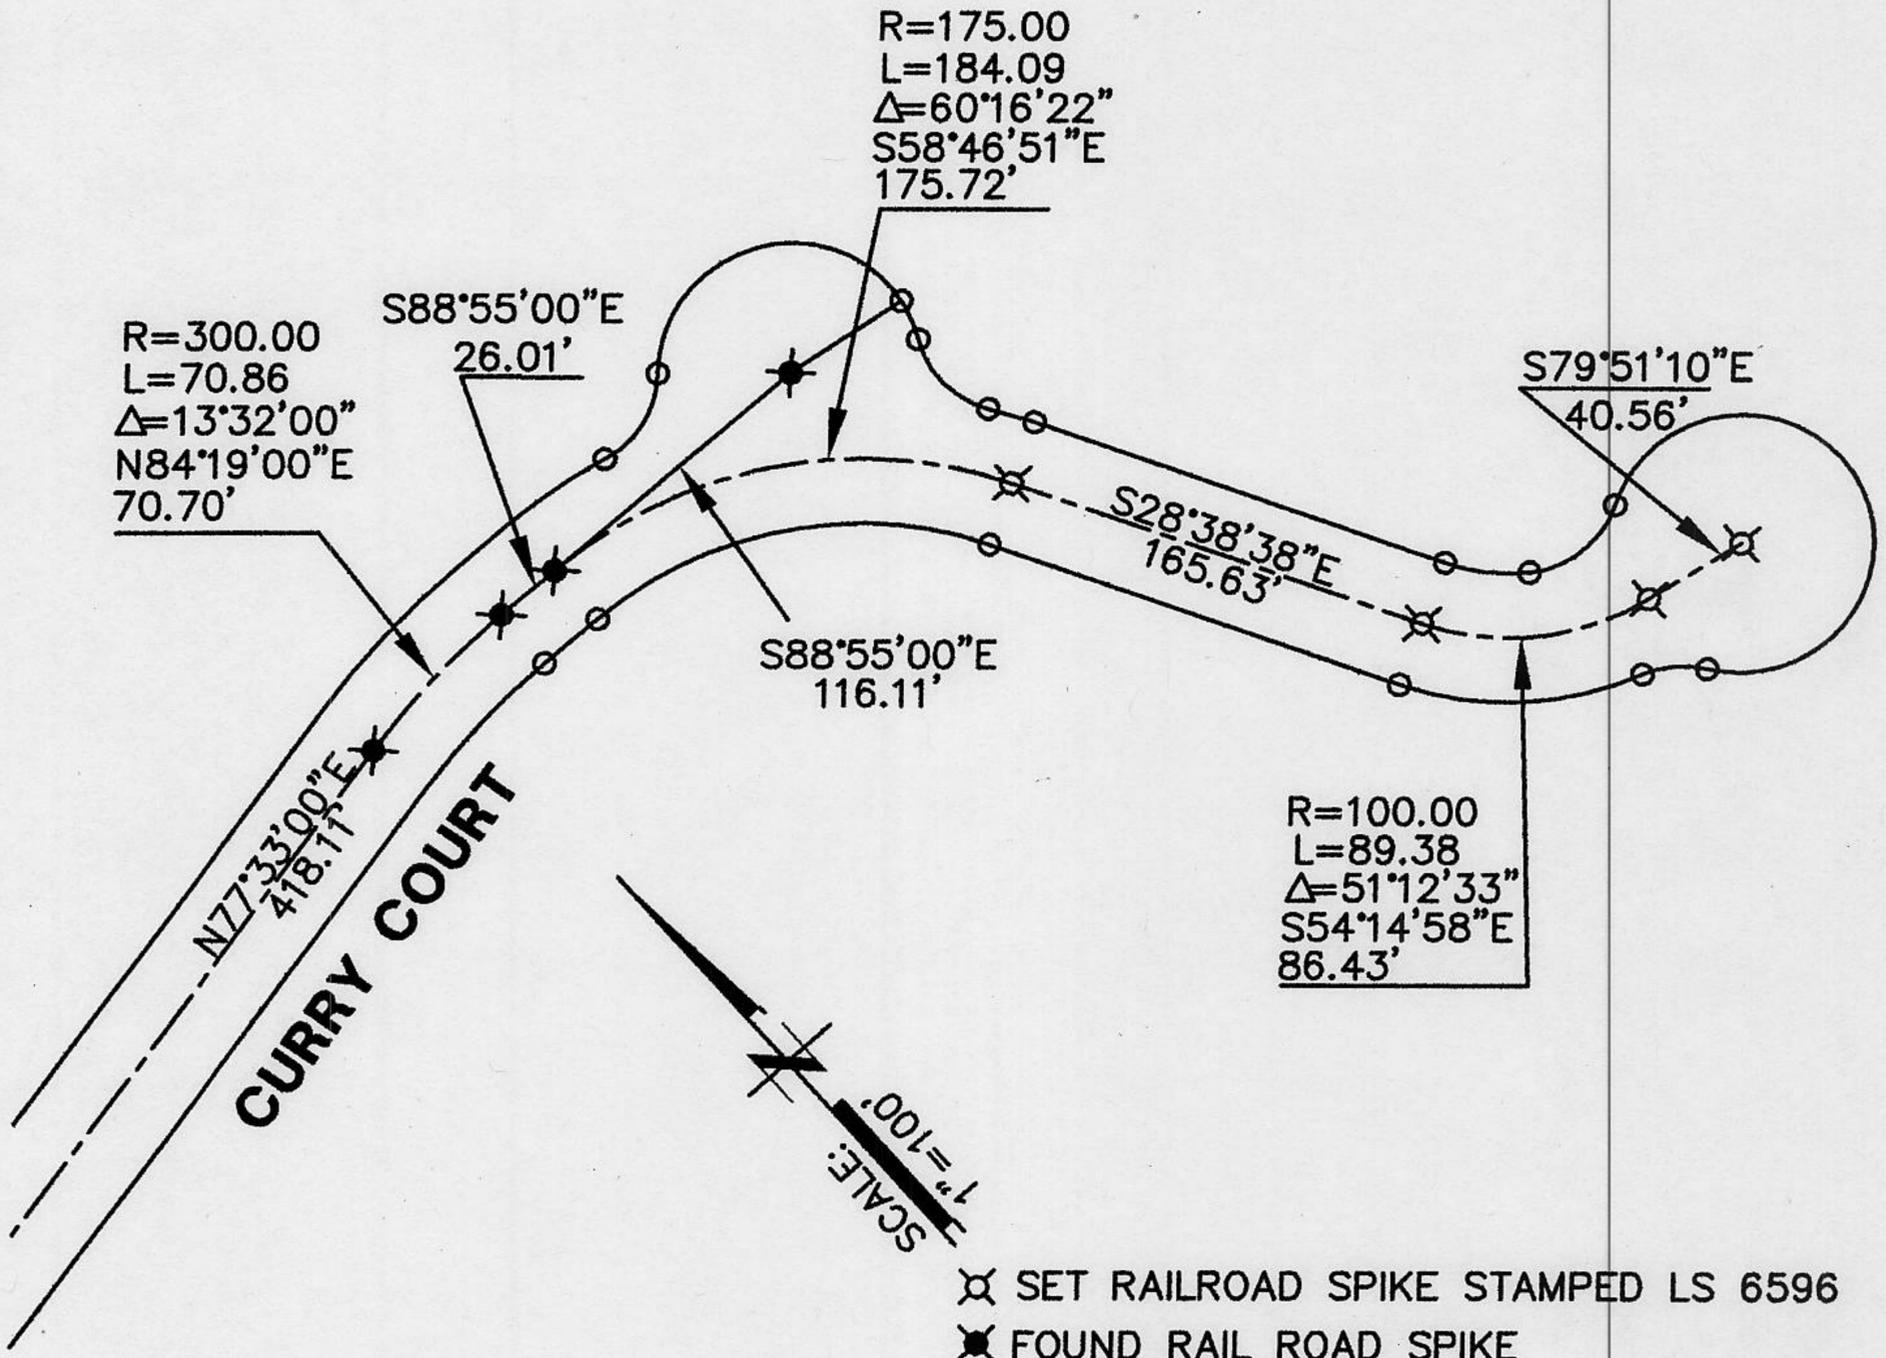

- ⊗ SET RAILROAD SPIKE STAMPED LS 6596
- ⊗ FOUND RAIL ROAD SPIKE "LS 3422" PER (1)

(1) RECORD PER BOOK T OF MAPS, PAGE, 16.



PLAT TO ACCOMPANY
CORNER RECORD

A PORTION OF SHADOW ROCK SUBDIVISION #3
 BEING A PORTION OF SECTION 23,
 T. 13 N., R. 8 E., M.D.M
 PLACER COUNTY, CALIFORNIA

A.R. ASSOCIATES
 275 NEVADA STREET AUBURN, CA 95603
 ph: (530) 888-1288

SCALE: 1"=100'
 99072-EXB.DWG

NOVEMBER 2001
 SHEET 1 OF 1

BOOK 7 CORNER RECORDS PAGE 14