


CORNER RECORD

COUNTY OF PLACER, CALIFORNIA

City of UNINCORPORATED AREA OF PLACER CO. Document Number \_\_\_\_\_

Brief Legal Description Parcel A 20/PM/36

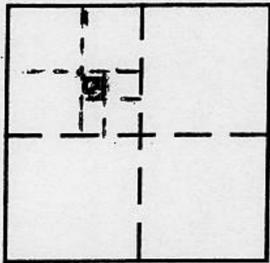

SEC 24  
T11N  
R7E

CORNER TYPE

Government Corner  Control   
Meander  Property   
Rancho  Other   
Date of Survey JULY 5, 2001

COORDINATES (Optional)

N. \_\_\_\_\_  
E. \_\_\_\_\_  
Zone \_\_\_\_\_ Datum \_\_\_\_\_  
Elev. \_\_\_\_\_

Corner — Left as found  Found and tagged  Established  Reestablished  Rebuilt

Identification and type of corner found: Evidence used to identify or procedure used to establish or reestablish corner:

SEE MAP


A description of the physical condition of the monument as found and as set or reset:

SURVEYOR'S STATEMENT

This Corner Record was prepared by me or under my direction in conformance with the Land

Surveyors' Act on JULY 5 2001.

Signed Emerson L. Smith L.S. or R.C.E. Number LS 3062

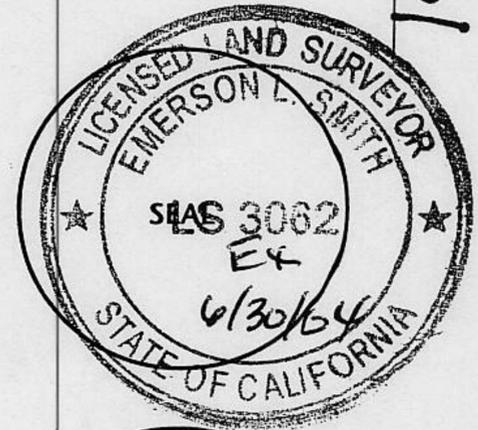


COUNTY SURVEYOR'S STATEMENT

This Corner Record was received JULY 22 ND 2001 and examined


and filed MARCH 12 2002 2002.

Signed John P. Rietsjens Title COUNTY SURVEYOR

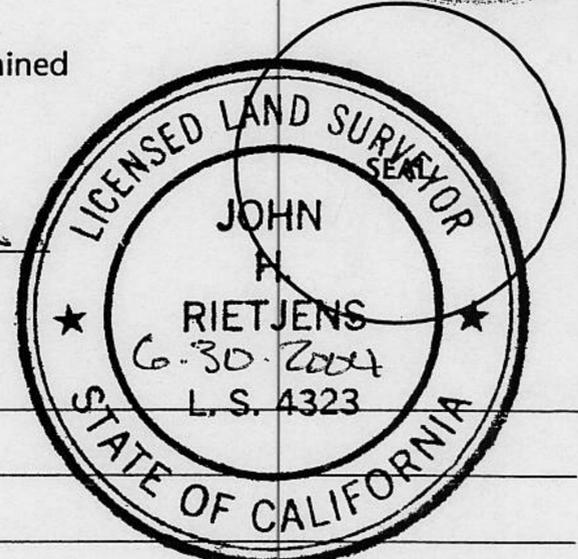

County Surveyor's Comment \_\_\_\_\_

BOOK 7 CORNER RECORDS PAGE 21

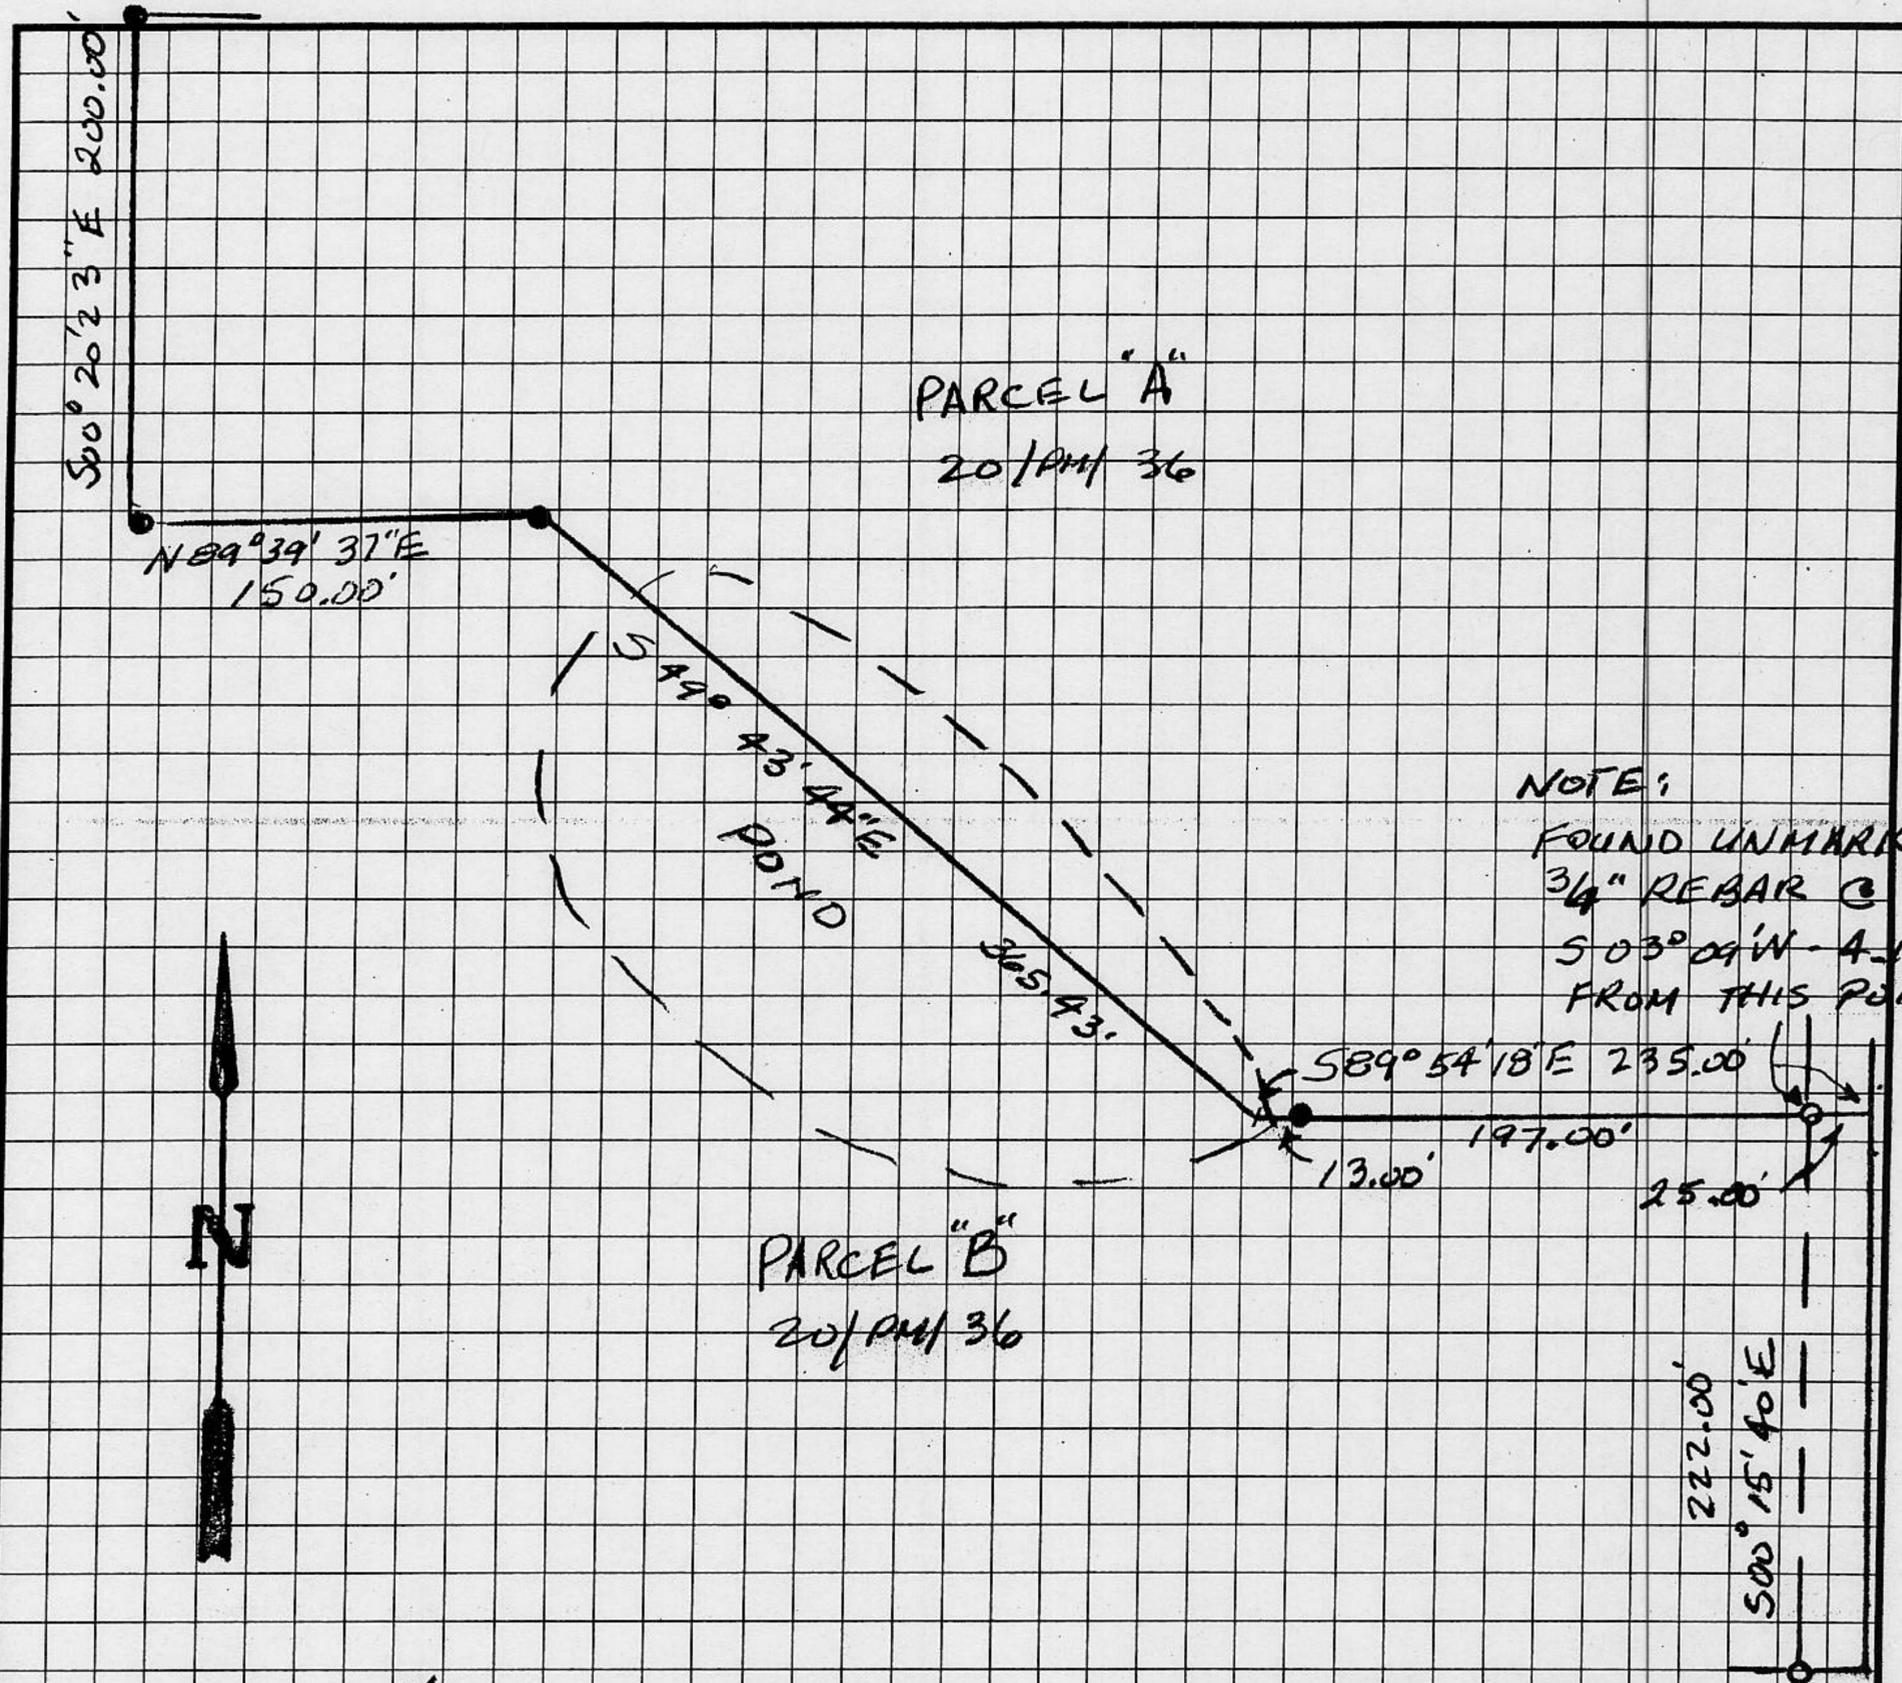

MAP SHOWING THE LINE BETWEEN PARCELS A & B OF 20/PM/36, LOCATED IN THE NW 1/4 OF THE SE 1/4 OF THE NW 1/4 OF SECTION 24, T1N R7E 11DM SURVEYED FOR DAVID LOVETT.

SCALE: 1" = 100'

JULY 2001

EMERSON L. SMITH  
LS 3062

- = FOUND 1 1/4" REBAR TAGGED RCE 18447 PER 20/PM/36
- = SET 3/4" REBAR WITH ALUMINUM CAP MARKED LS 3062