


CORNER RECORD

Document Number _____

City of UNINCORPORATED AREA

County of PLACER, California

Brief Legal Description LOT 310 ALPINE MEADOWS ESTATES UNIT NO. 9
BOOK "J" OF MAPS PAGE 14 P.C.R.

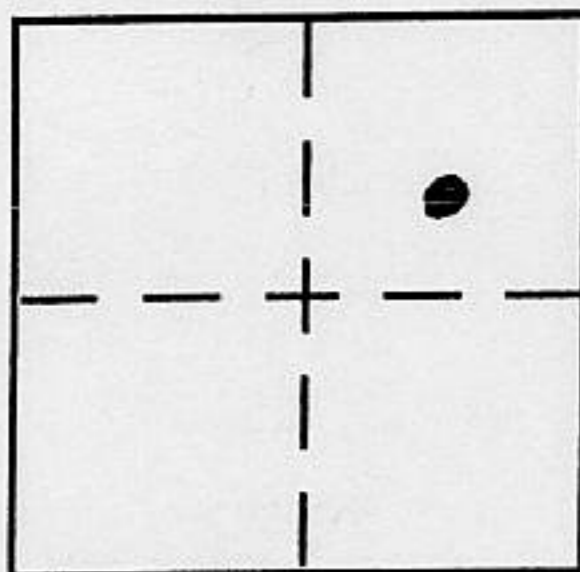

SEC. 4
T. 15N.
R. 16E.
M.O.M.

CORNER TYPE

Government Corner Control
 Meander Property
 Rancho Other
 Date of Survey 10-21-00

COORDINATES (Optional)

N. _____
 E. _____
 Zone _____ NAD27 NAD83
 NAD83 Epoch _____
 Elev. _____
 Vert. Datum: NGVD29 NAVD88
 Meas. Units: Metric Imperial

Corner - Left as found Found and tagged Established Reestablished Rebuilt

Identification and type of corner found: Evidence used to identify or procedure used to establish or reestablish the corner:

- = FOUND 5/8" REBAR W/PLAS. CAP R.C.E. 15360
- = FOUND 1" IRON PIPE W/TAG R.C.E. 9821, PER J/MAPS/14.
- = FOUND RAILROAD SPIKE @ CNT OF SAC PER J/MAPS/14

A description of the physical condition of the monument as found and as set or reset:

○ = SET 3/4" IRON PIPE W/PLASTIC PLUG L.S. 5549

JN. 00298

SURVEYOR'S STATEMENT

This Corner Record was prepared by me or under my direction in conformance with the Land Surveyor's Act on 10/21/00

Signed Charles R. Sage P.L.S or R.C.E. No. L.S. 5549
LIC. EXPIRES 6-30-01




COUNTY SURVEYOR'S STATEMENT

This Corner Record was received February 6, 2002
and examined and filed March 14, 2001



Signed John H. Rietsjens P.L.S or R.C.E. No. 4323

Title County Surveyor

County Surveyor's Comment _____

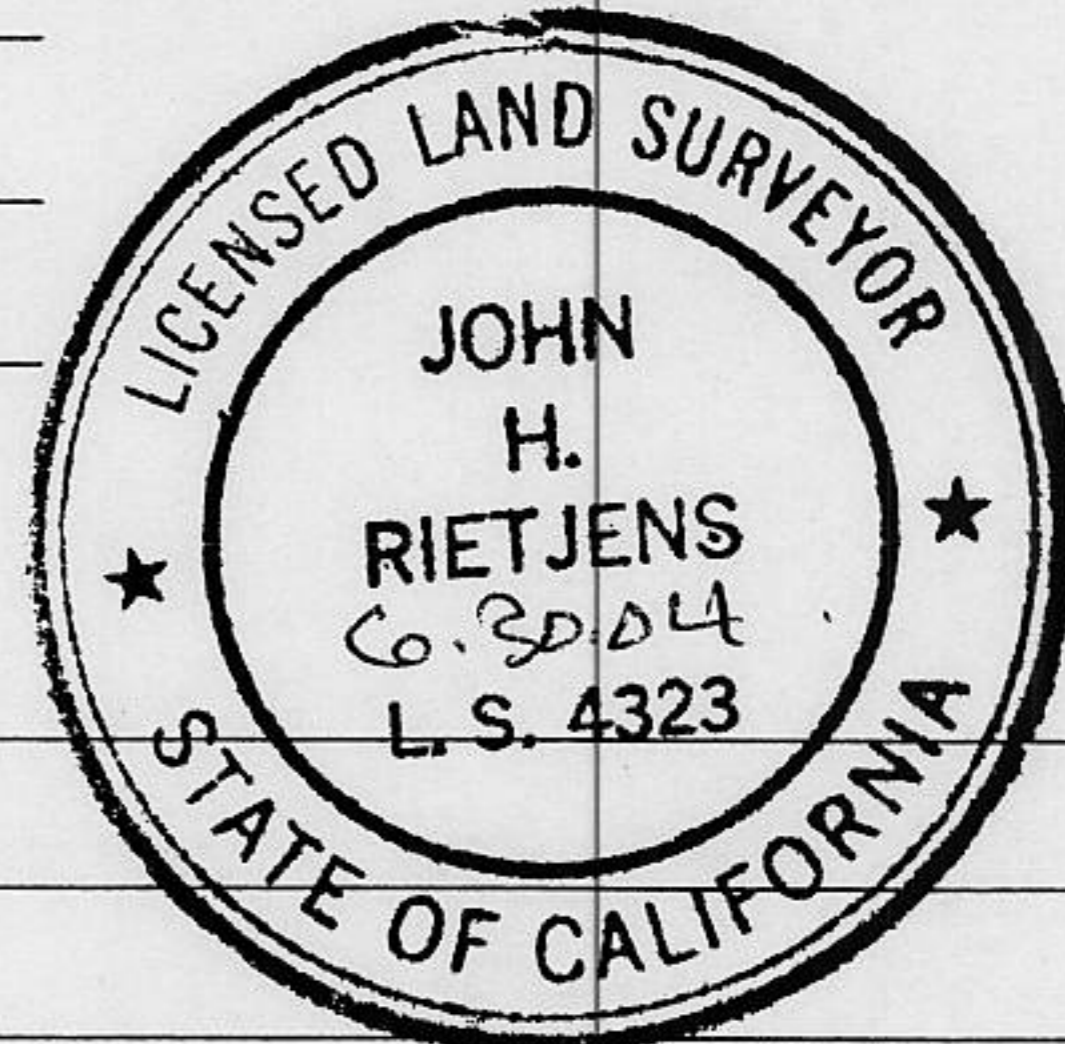

BOOK 7 CORNER RECORDS PAGE 39

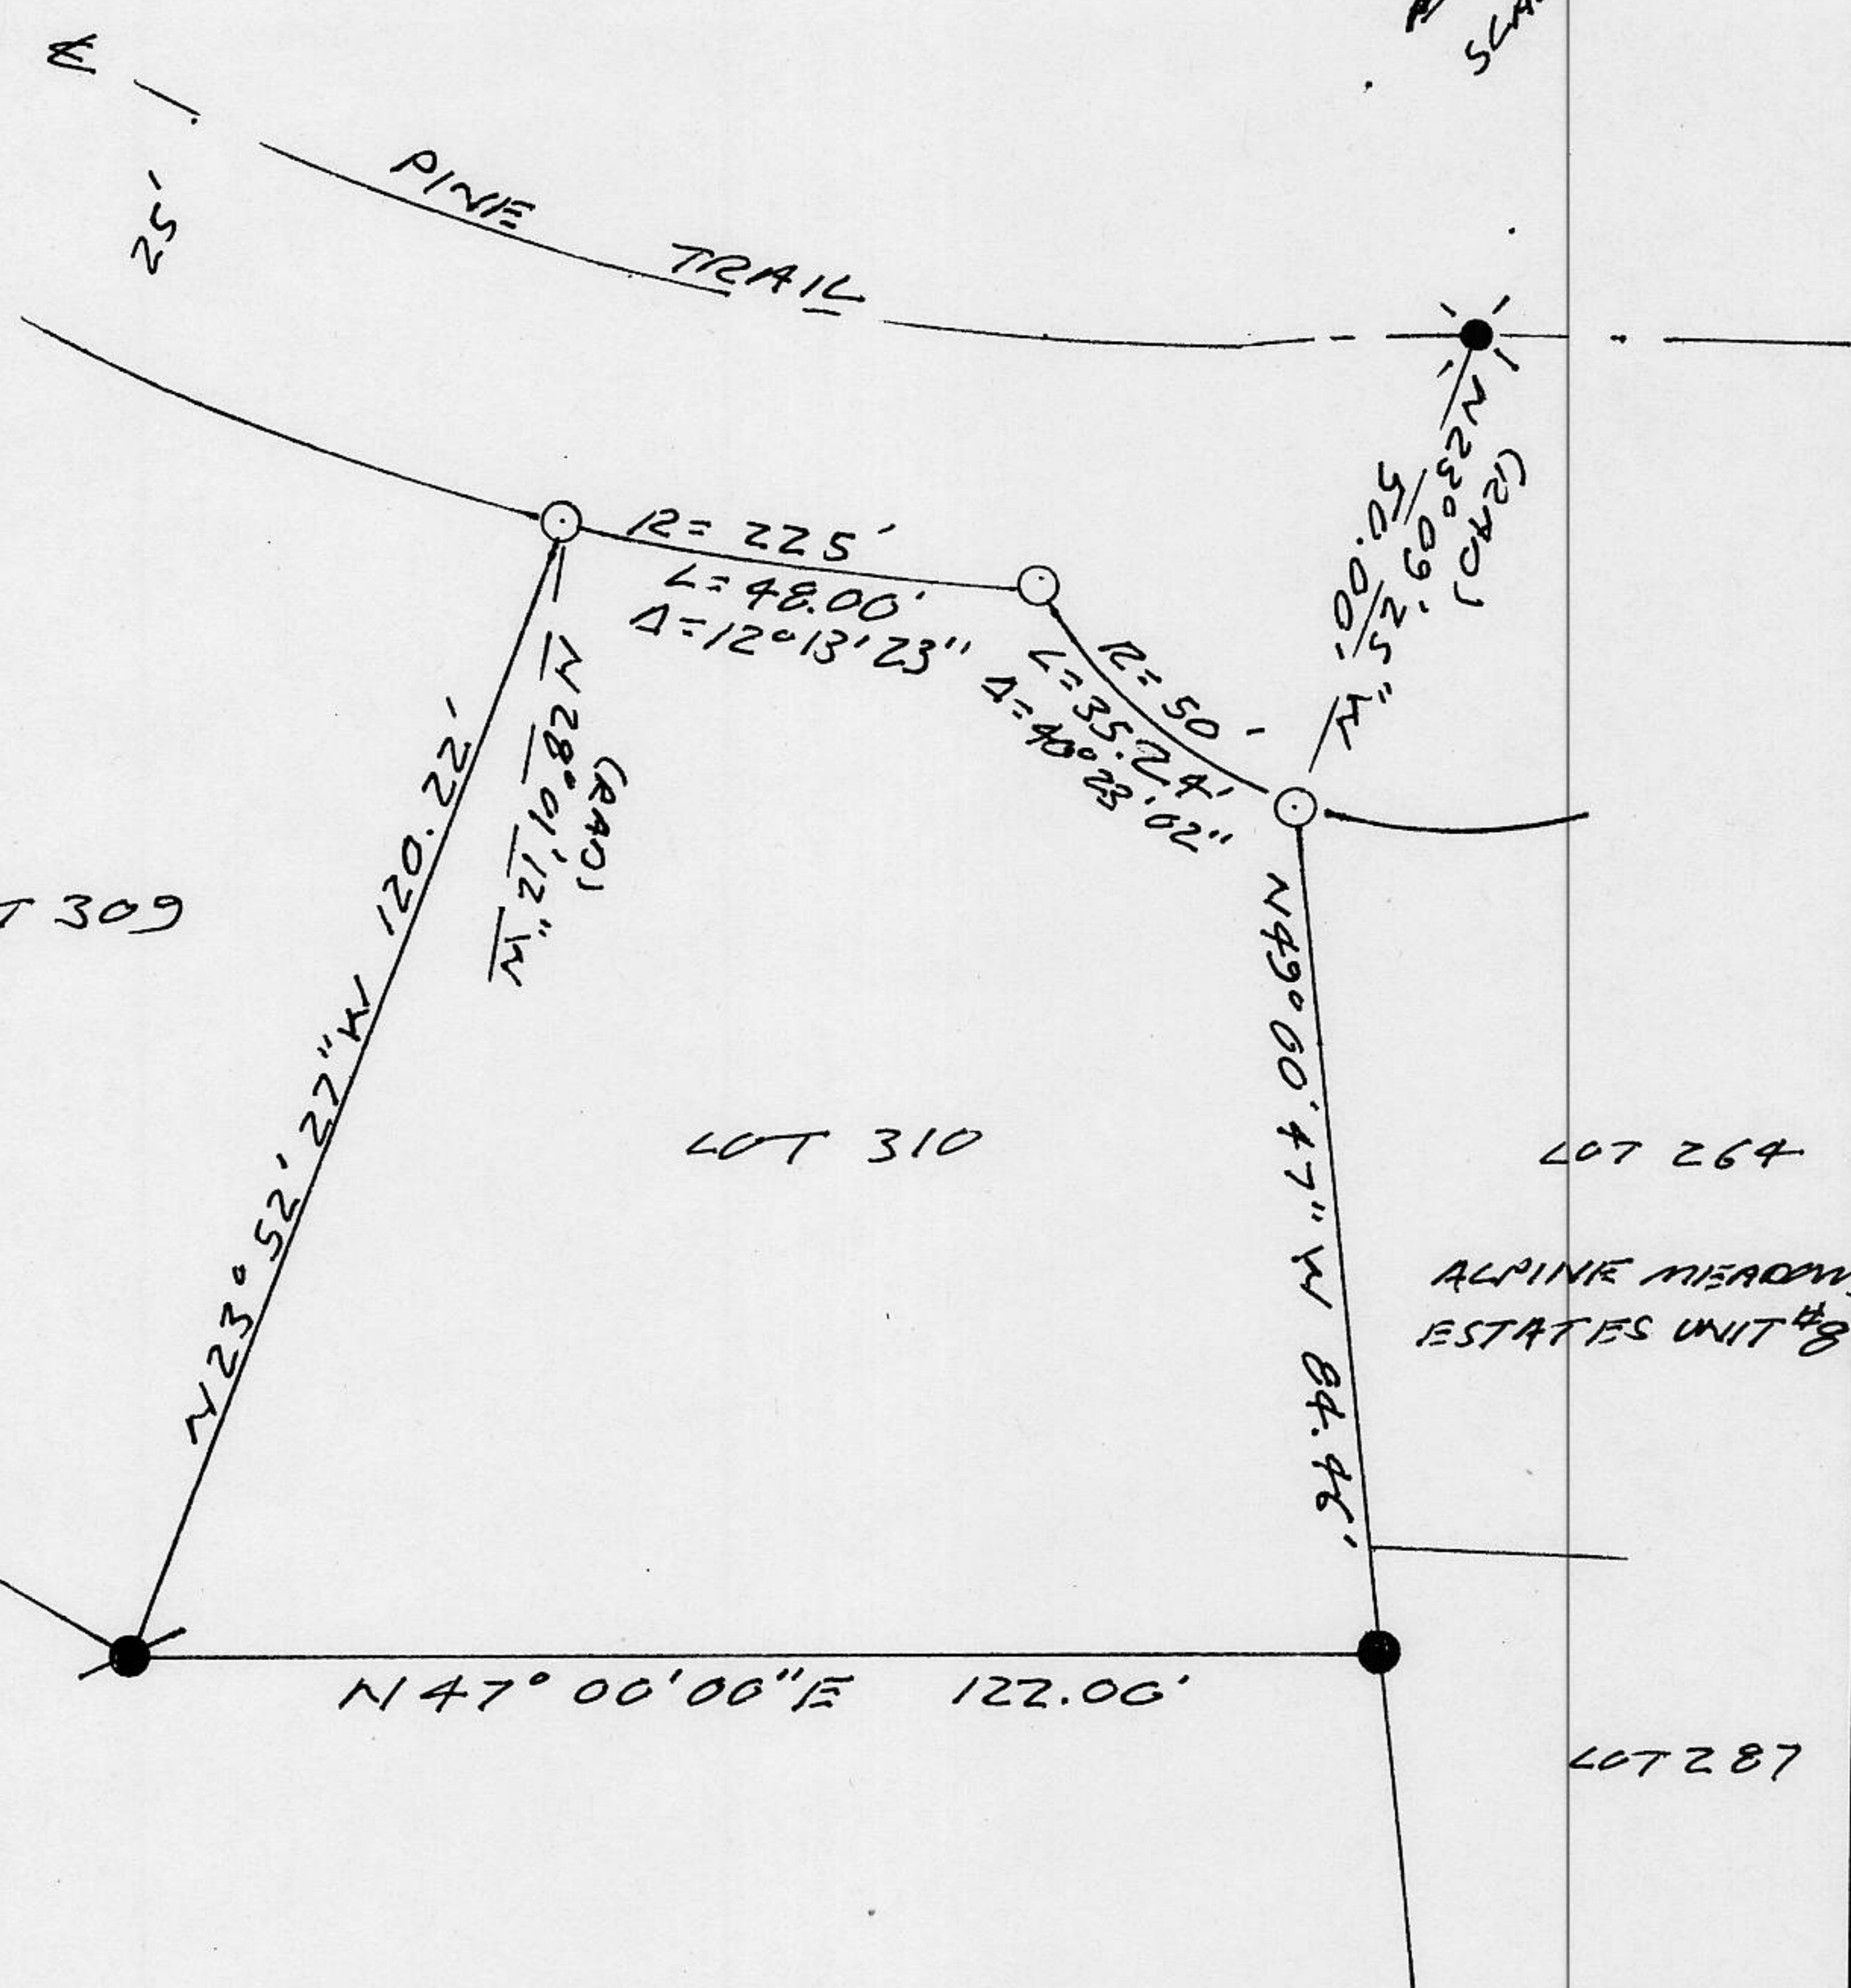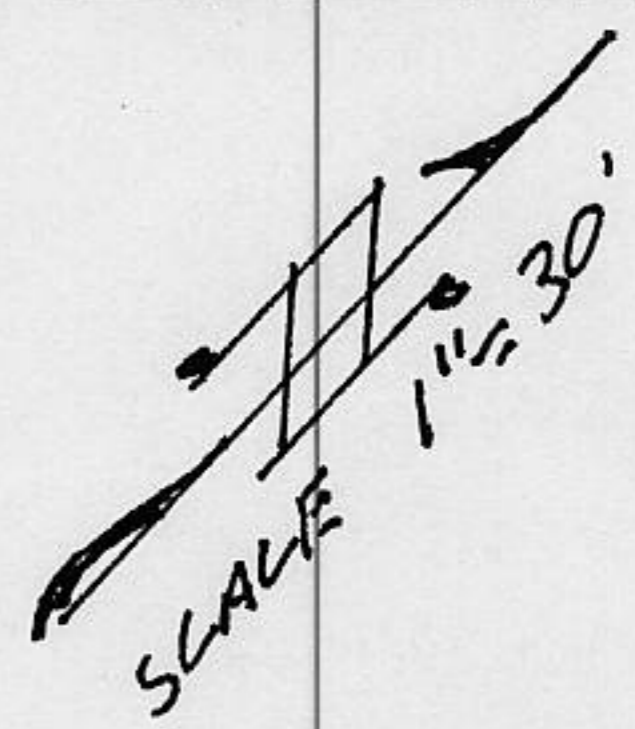

NOTE: THE BEARINGS AND DISTANCES SHOWN ARE RECORD PER "J" MAPS 14. NO MATERIAL DISCREPANCIES WITH RECORD INFORMATION WERE FOUND.