


CORNER RECORD

COUNTY OF PLACER, CALIFORNIA

City of _____ Document Number _____

Brief Legal Description Lots 3 & 4, TRACT NO. 689 BOOK "R" OF MAPS, PAGE 15

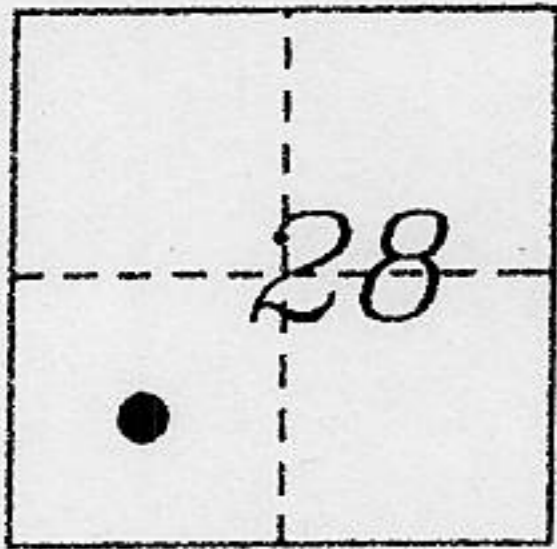

TION
RICE

CORNER TYPE

COORDINATES
(Optional)

Government Corner Control N. _____
 Meander Property E. _____
 Rancho Other Zone _____ Datum _____
 Date of Survey NOVEMBER 2001 Elev. _____

Corner- Left as found Found and tagged Established Reestablished Rebuilt

Identification and type of corner found: Evidence used to identify or procedure used to establish or reestablish corner:

● ~ FD. 3/4" REBAR, LS 4976 PER "R" MAPS 15 UNLESS OTHERWISE NOTED

A description of the physical condition of the monument as found and as set or reset:

⊗ ~ SET 5/8" REBAR WITH 2" ALUMINUM CAP LS 5886

SURVEYOR'S STATEMENT

This Corner Record was prepared by me or under my direction in conformance with the Land

Surveyor's Act on NOVEMBER 30, 20 01

Signed [Signature] L.S. or R.C.E. Number 5886



COUNTY SURVEYOR'S STATEMENT

This Corner Record was Received Dec. 10th 01 and Examined


and filed MARCH 21, 20 02

Signed [Signature] Title County Surveyor


County Surveyor's Comment _____

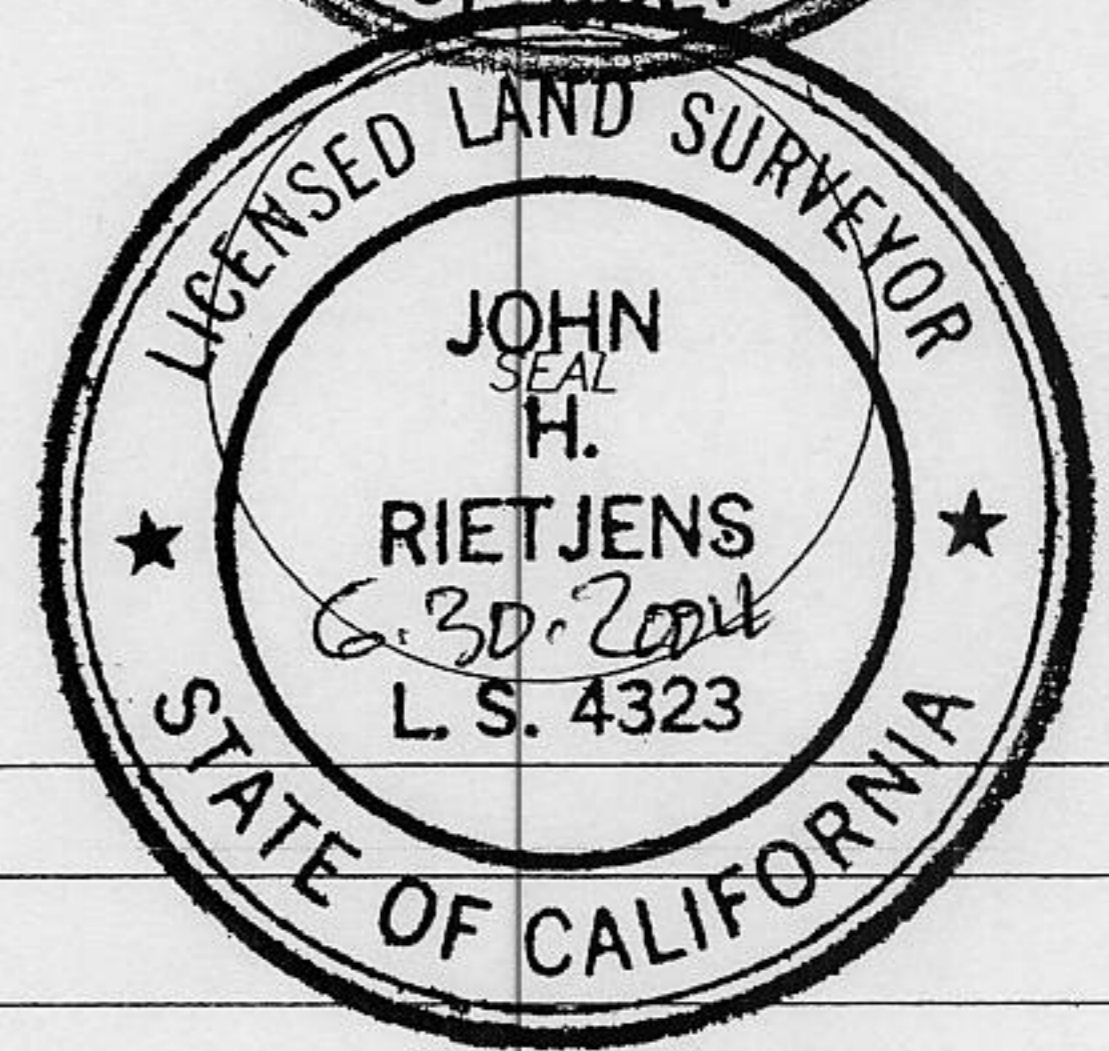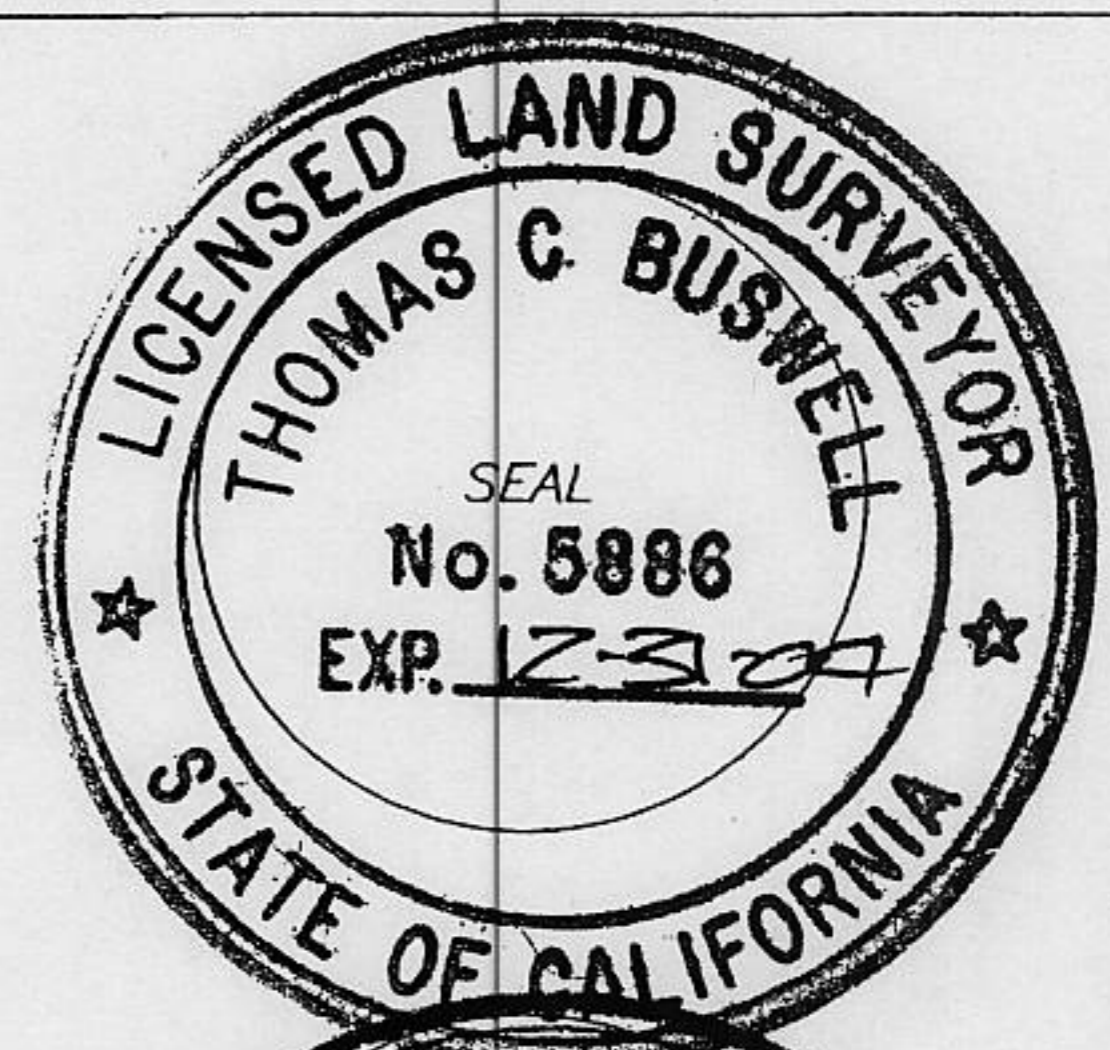

BOOK 7 CORNER RECORDS PAGE 61

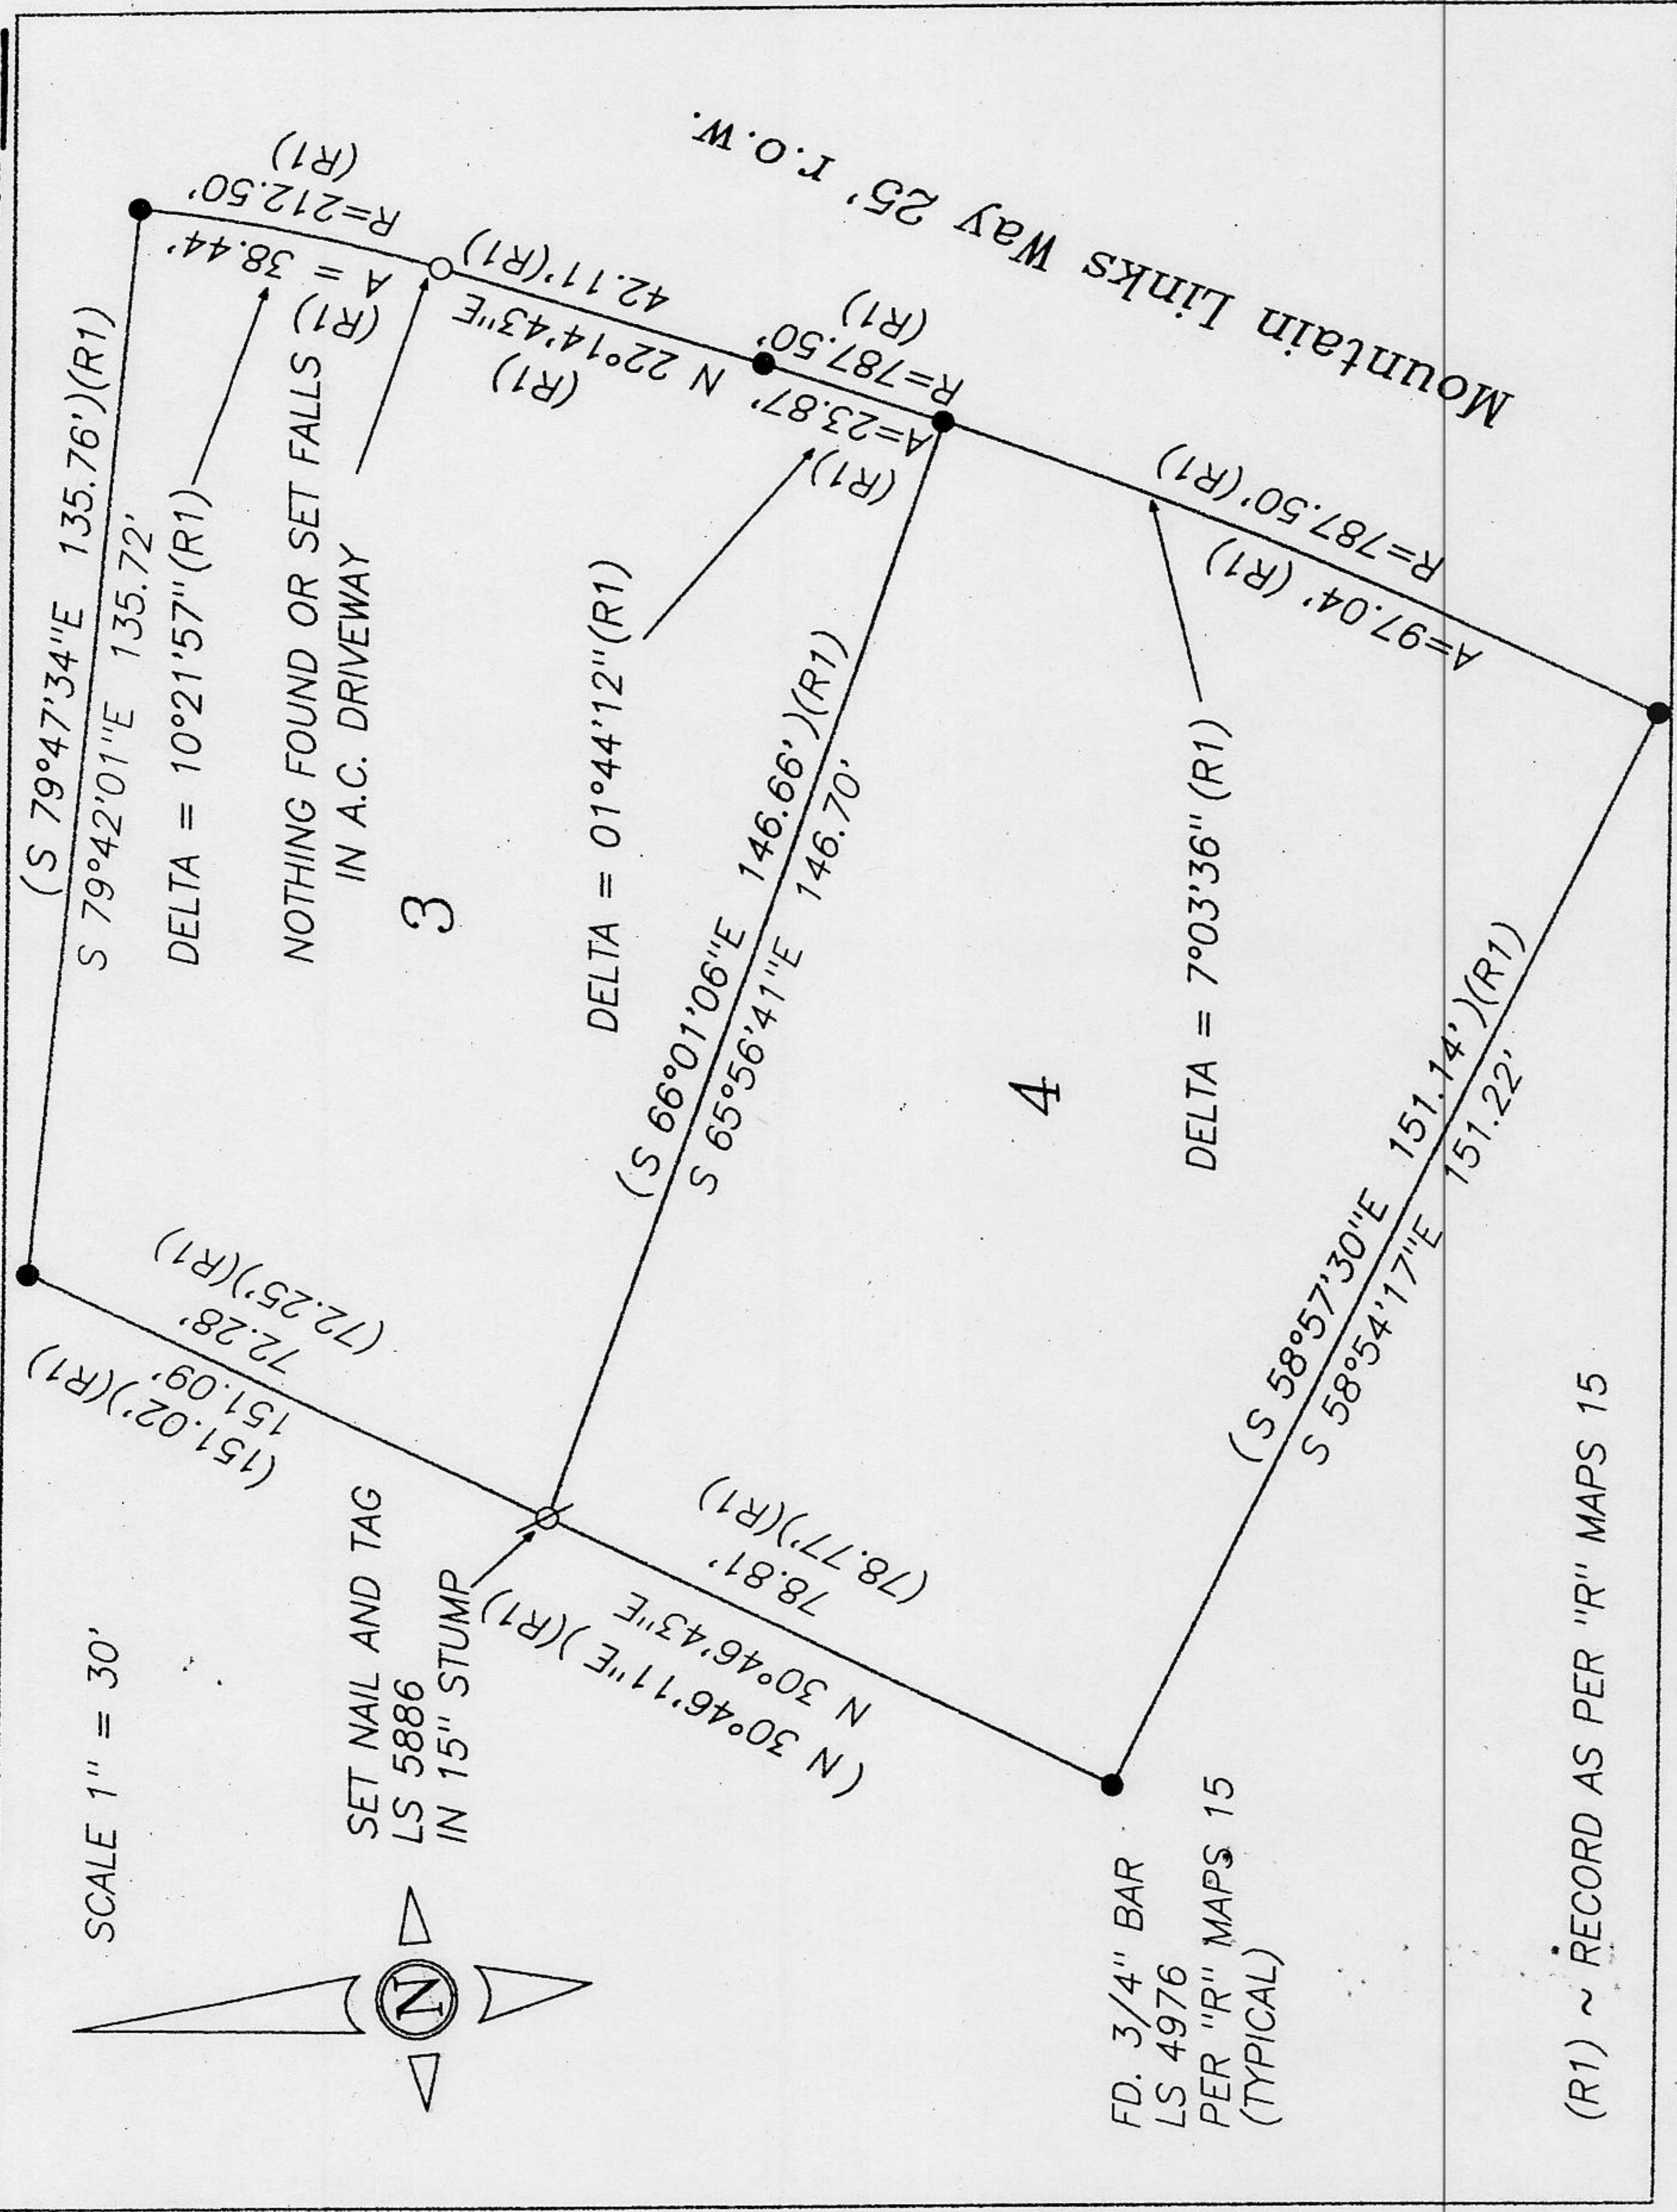

SCALE 1" = 30'

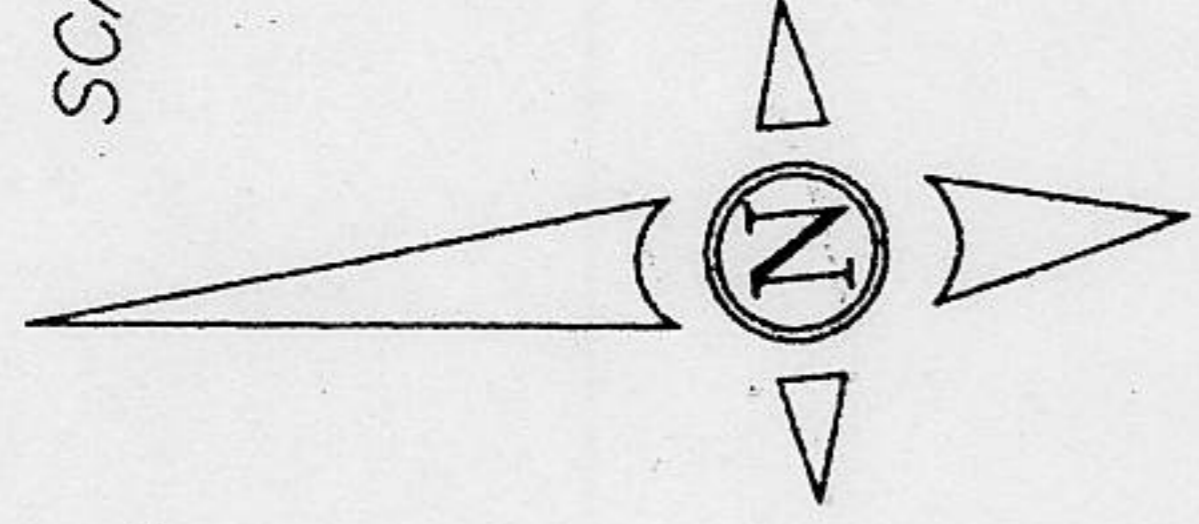

SET NAIL AND TAG
LS 5886
IN 15" STUMP

FD. 3/4" BAR
LS 4976
PER "R" MAPS 15
(TYPICAL)

(R1) ~ RECORD AS PER "R" MAPS 15

(S 79°47'34"E 135.76')(R1)
S 79°42'01"E 135.72'
DELTA = 10°21'57"(R1)
A = 38.44'
R = 212.50'
NOTHING FOUND OR SET FALLS
IN A.C. DRIVEWAY
3
DELTA = 01°44'12"(R1)
(S 66°01'06"E 146.66')(R1)
S 65°56'41"E 146.70'
DELTA = 7°03'36"(R1)
A = 97.04'(R1)
R = 787.50'(R1)
A = 23.87'(R1)
R = 787.50'(R1)
A = 38.44'
R = 212.50'
Mountain Links Way 25' I.O.W.
(N 30°46'11"E)(R1)
N 30°46'43"E
78.81'
(78.77')(R1)
(S 58°57'30"E 151.14')(R1)
S 58°54'17"E 151.22'
(151.02')(R1)
151.09'
72.28'
(72.25')(R1)