


CORNER RECORD

COUNTY OF PLACER, CALIFORNIA

City of _____ Document Number _____

Brief Legal Description HUNTINGTON OAKS SUBDIVISION UNIT No. 6 O-MAPS-26

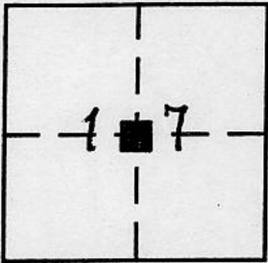

SEC 17
T. 10 N.
R. 7 E.
M.D.M.

CORNER TYPE

Government Corner Control
Meander Property
Rancho Other
Date of Survey JAN 16, 2002

COORDINATES
(Optional)

N. _____
E. _____
Zone _____ Datum _____
Elev. _____

Corner — Left as found Found and tagged Established Reestablished Rebuilt

Identification and type of corner found: Evidence used to identify or procedure used to establish or reestablish corner:

5/8" REBAR for CENTER of SECTION 17, T. 10 N., R. 7 E., M.D.M. IN TRAVELWAY OF OLD AUBURN ROAD. Per O-MAPS-26, HUNTINGTON OAKS SUBDIVISION UNIT No. 6 D.R.P.L. ESTABLISHED REFERENCE POINTS FROM FOUND MONUMENT PRIOR TO ASPHALT OVERLAY

A description of the physical condition of the monument as found and as set or reset:


FROM REFERENCE POINTS SET P.K NAIL WITH 1/4" BRASS WASHER STAMPED "PLA CO SURVEY" CENTERED OVER FOUND MONUMENT.

SURVEYOR'S STATEMENT

This Corner Record was prepared by me or under my direction in conformance with the Land

Surveyors' Act on APRIL 17 2002.

Signed Charles Grant L.S. or R.C.E. Number LS 6158

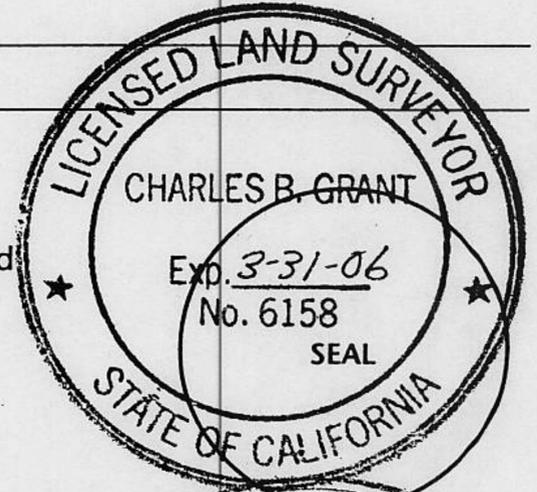


COUNTY SURVEYOR'S STATEMENT

This Corner Record was received APRIL 17 2002 and examined

and filed APRIL 17 2002.

Signed W Zicker Title COUNTY SURVEYOR

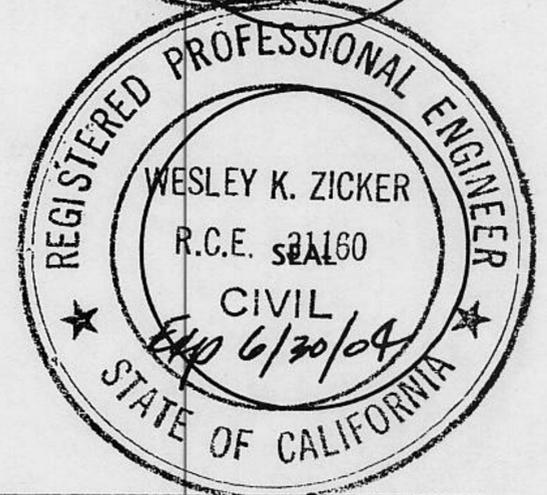


County Surveyor's Comment _____

BOOK 7 CORNER RECORDS PAGE 82


OLD AUBURN ROAD

RIDGECREST WAY

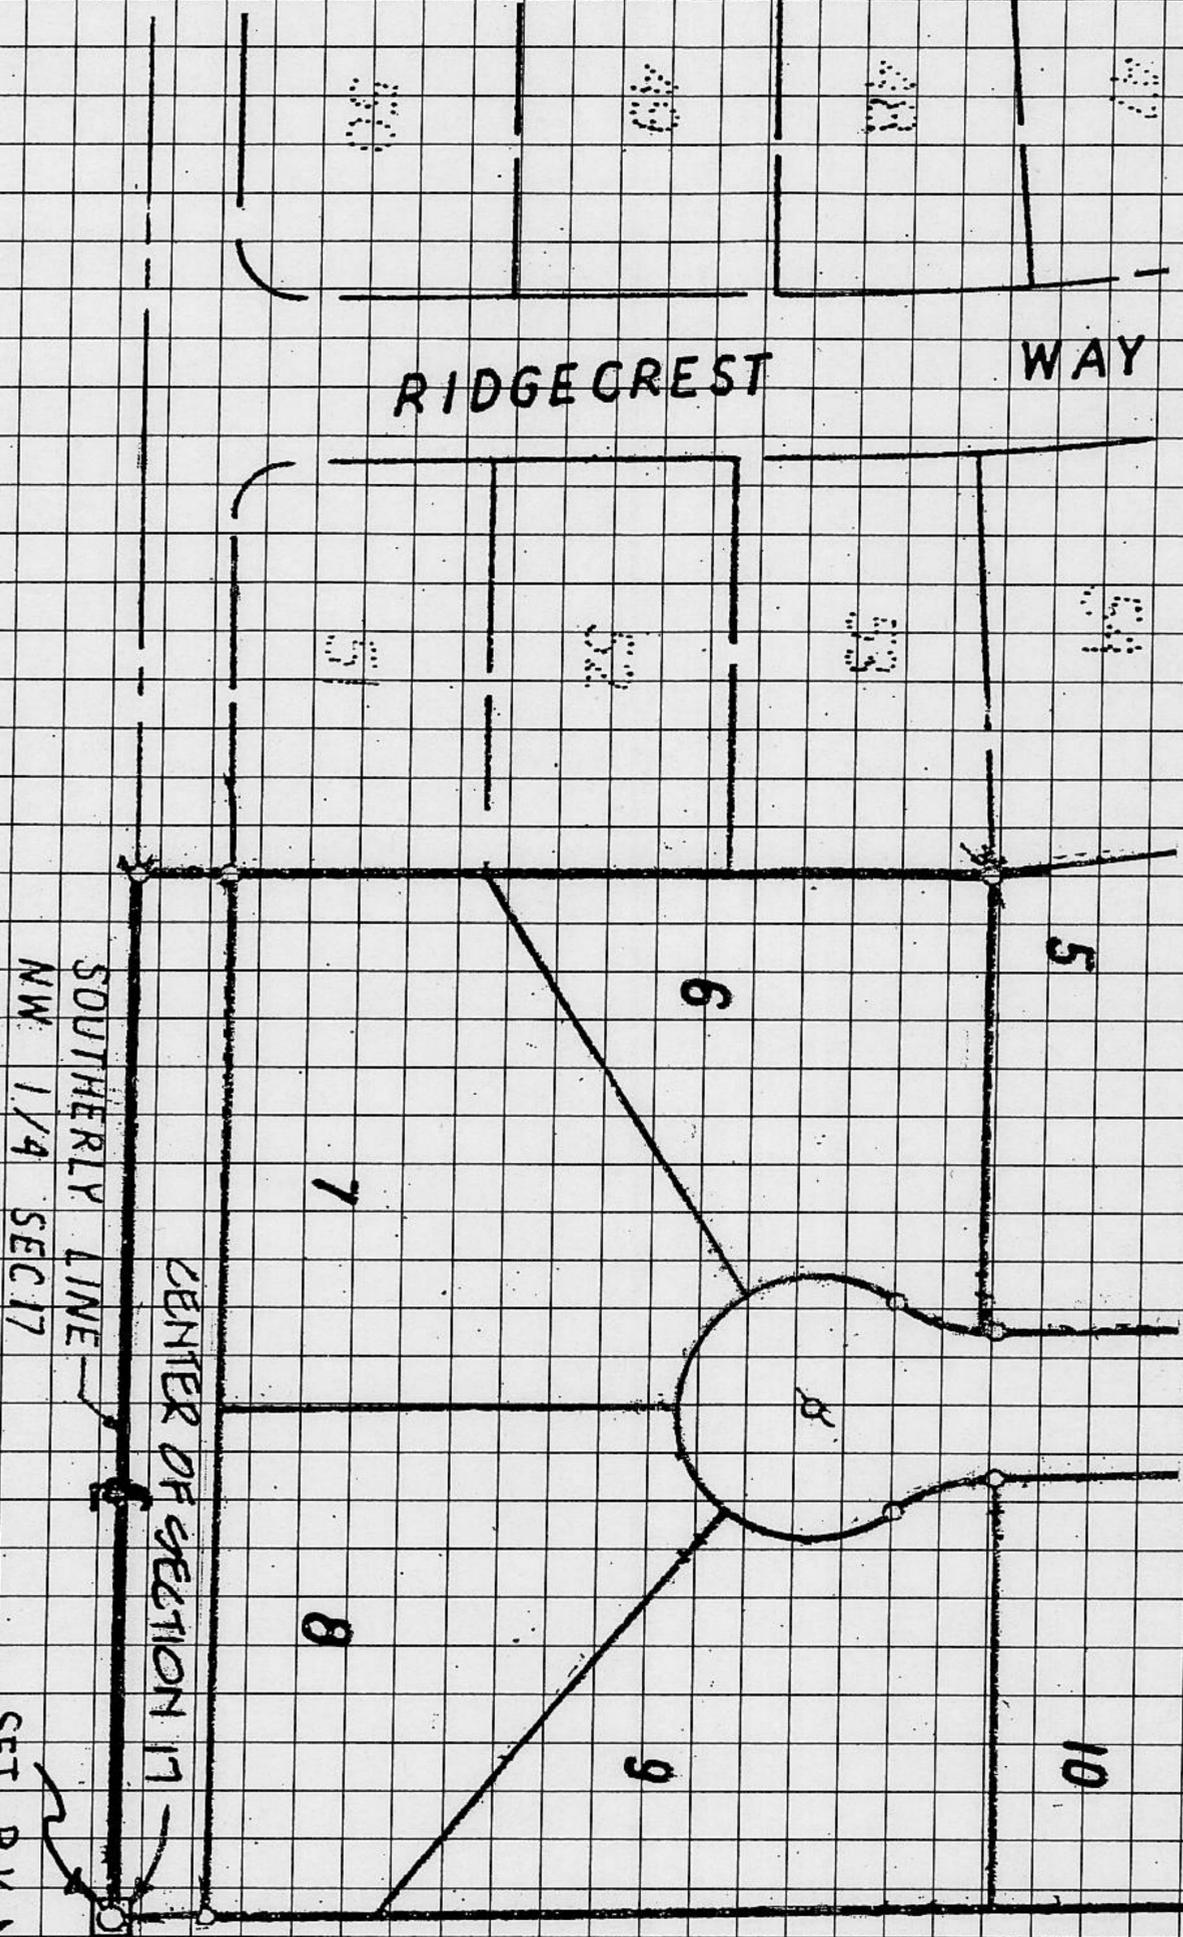

SOUTHERLY LINE
NW 1/4 SECT 17

CENTER OF SECTION 17

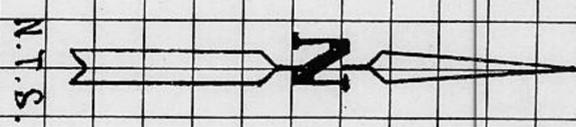

SET P.K. NAIL WITH 1/4"
BRASS WASHER STAMPED
"PLACED SURVEY" CENTERED
OVER 5/8" REBAR