


CORNER RECORD

COUNTY OF PLACER, CALIFORNIA

~~County of~~ COUNTY OF PLACER

Document Number _____

Brief Legal Description _____

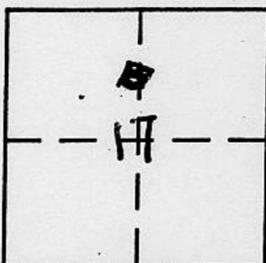

*SRC 17
T13N
R10E*

CORNER TYPE

- Government Corner
- Meander
- Rancho
- Date of Survey _____
- Control
- Property
- Other

COORDINATES (Optional)

N. _____
 E. _____
 Zone _____ Datum _____
 Elev. _____

Corner — Left as found Found and tagged Established Reestablished Rebuilt

Identification and type of corner found: Evidence used to identify or procedure used to establish or reestablish corner:

*FOUND MONUMENTS SHOWN ON 16/ROS/123 INVERSED
Between them and SET CORNER at Record position*

A description of the physical condition of the monument as found and as set or reset: _____

SURVEYOR'S STATEMENT

This Corner Record was prepared by me or under my direction in conformance with the Land

Surveyors' Act on JANUARY 9, 2003.

Signed Emerson R Smith L.S. or R.C.E. Number LS 3062




COUNTY SURVEYOR'S STATEMENT

This Corner Record was received FEBRUARY 4 2003 and examined


and filed FEB. 27 2003.

Signed Charles B. Grant Title DEPUTY COUNTY SURVEYOR
LS-6158

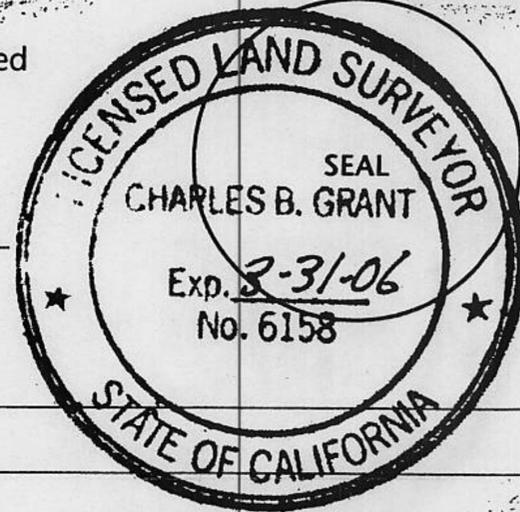

County Surveyor's Comment _____

BOOK 7 CORNER RECORDS PAGE 91

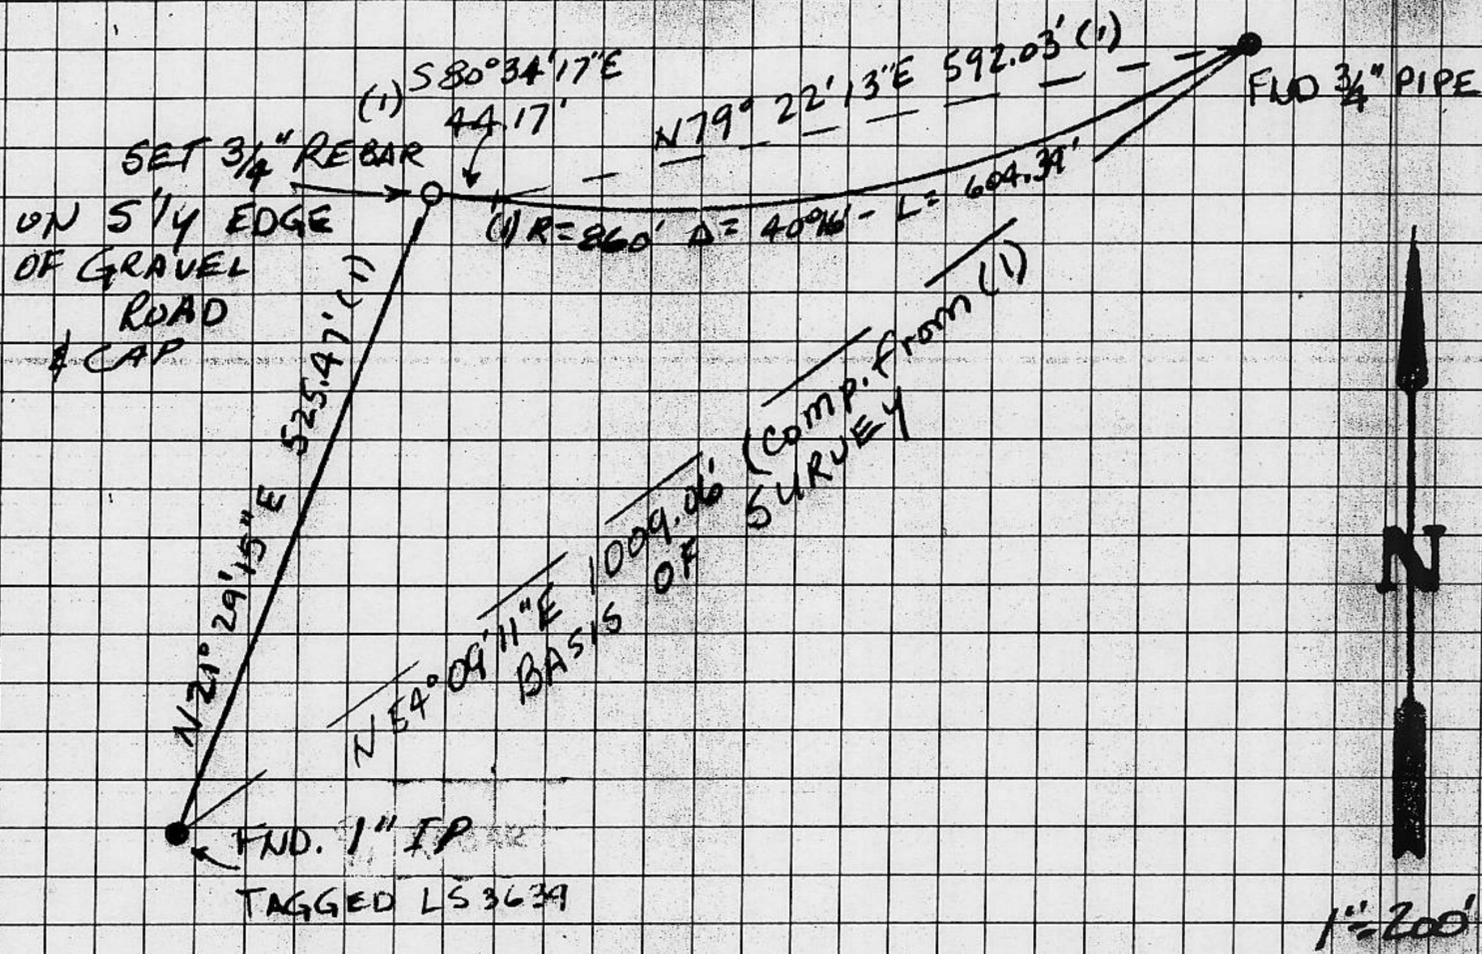

MAP SHOWING A MONUMENT SET REPLACING
 A MONUMENT DESTROYED BY ROAD BUILDING SET
 IN 16/ROS/123 BY LS 3639, LOCATED IN SEC. 17,
 TIBN RIDE.

EMERSON L. SMITH

LS 3062

JANUARY 2003