


CORNER RECORD

Document Number _____

City of _____

County of PLACER, California

Brief Legal Description LOT 213 NORTHSTAR UNIT 6-A
BOOK "K" OF MAPS PAGE 2 P.C.R.

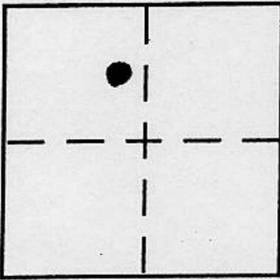

SEC. 32
T. 17 N.
R. 17 E.
M.D.M.

CORNER TYPE

Government Corner Control
Meander Property
Rancho Other
Date of Survey _____

COORDINATES (Optional)

N. _____
E. _____
Zone _____ NAD27 NAD83
NAD83 Epoch _____
Elev. _____
Vert. Datum: NGVD29 NAVD88
Meas. Units: Metric Imperial

Corner - Left as found Found and tagged Established Reestablished Rebuilt

Identification and type of corner found: Evidence used to identify or procedure used to establish or reestablish the corner:

● = FOUND 3/4" IRON PIPE W/WOOD PLUG + TAG, L.S. 3833, PIER "K" / MAPS / 2. ^{UNLESS} OTHERWISE NOTED
● = FOUND 5/8" REBAR W/TAG, L.S. 3833, PIER "K" / MAPS / 2

A description of the physical condition of the monument as found and as set or reset:

○ = SET 3/4" IRON PIPE W/PLAS. PLUG, L.S. 5549

JN. 01199

SURVEYOR'S STATEMENT

This Corner Record was prepared by me or under my direction in conformance with the Land Surveyor's Act on DEC. 17, 2001

Signed Charles R. Sage Jr. P.L.S or R.C.E. No. L.S. 5549
LIC. EXP. 6-30-05

COUNTY SURVEYOR'S STATEMENT


This Corner Record was received _____

and examined and filed MARCH 27, 2003



Signed Charles B. Grant P.L.S or R.C.E. No. L.S. 6158

Title DEPUTY COUNTY SURVEYOR

County Surveyor's Comment _____

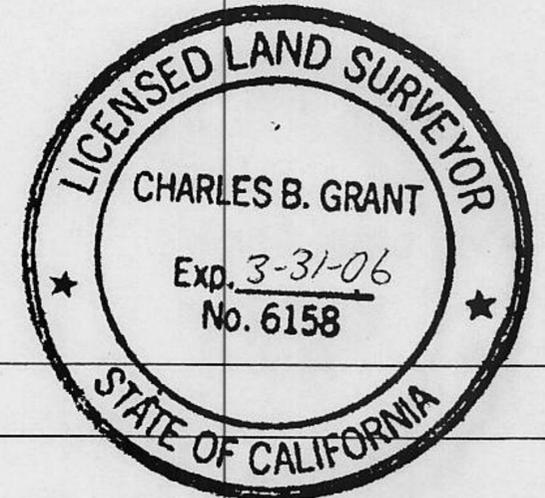

BOOK 7 COMMEN RECORDS PG 95

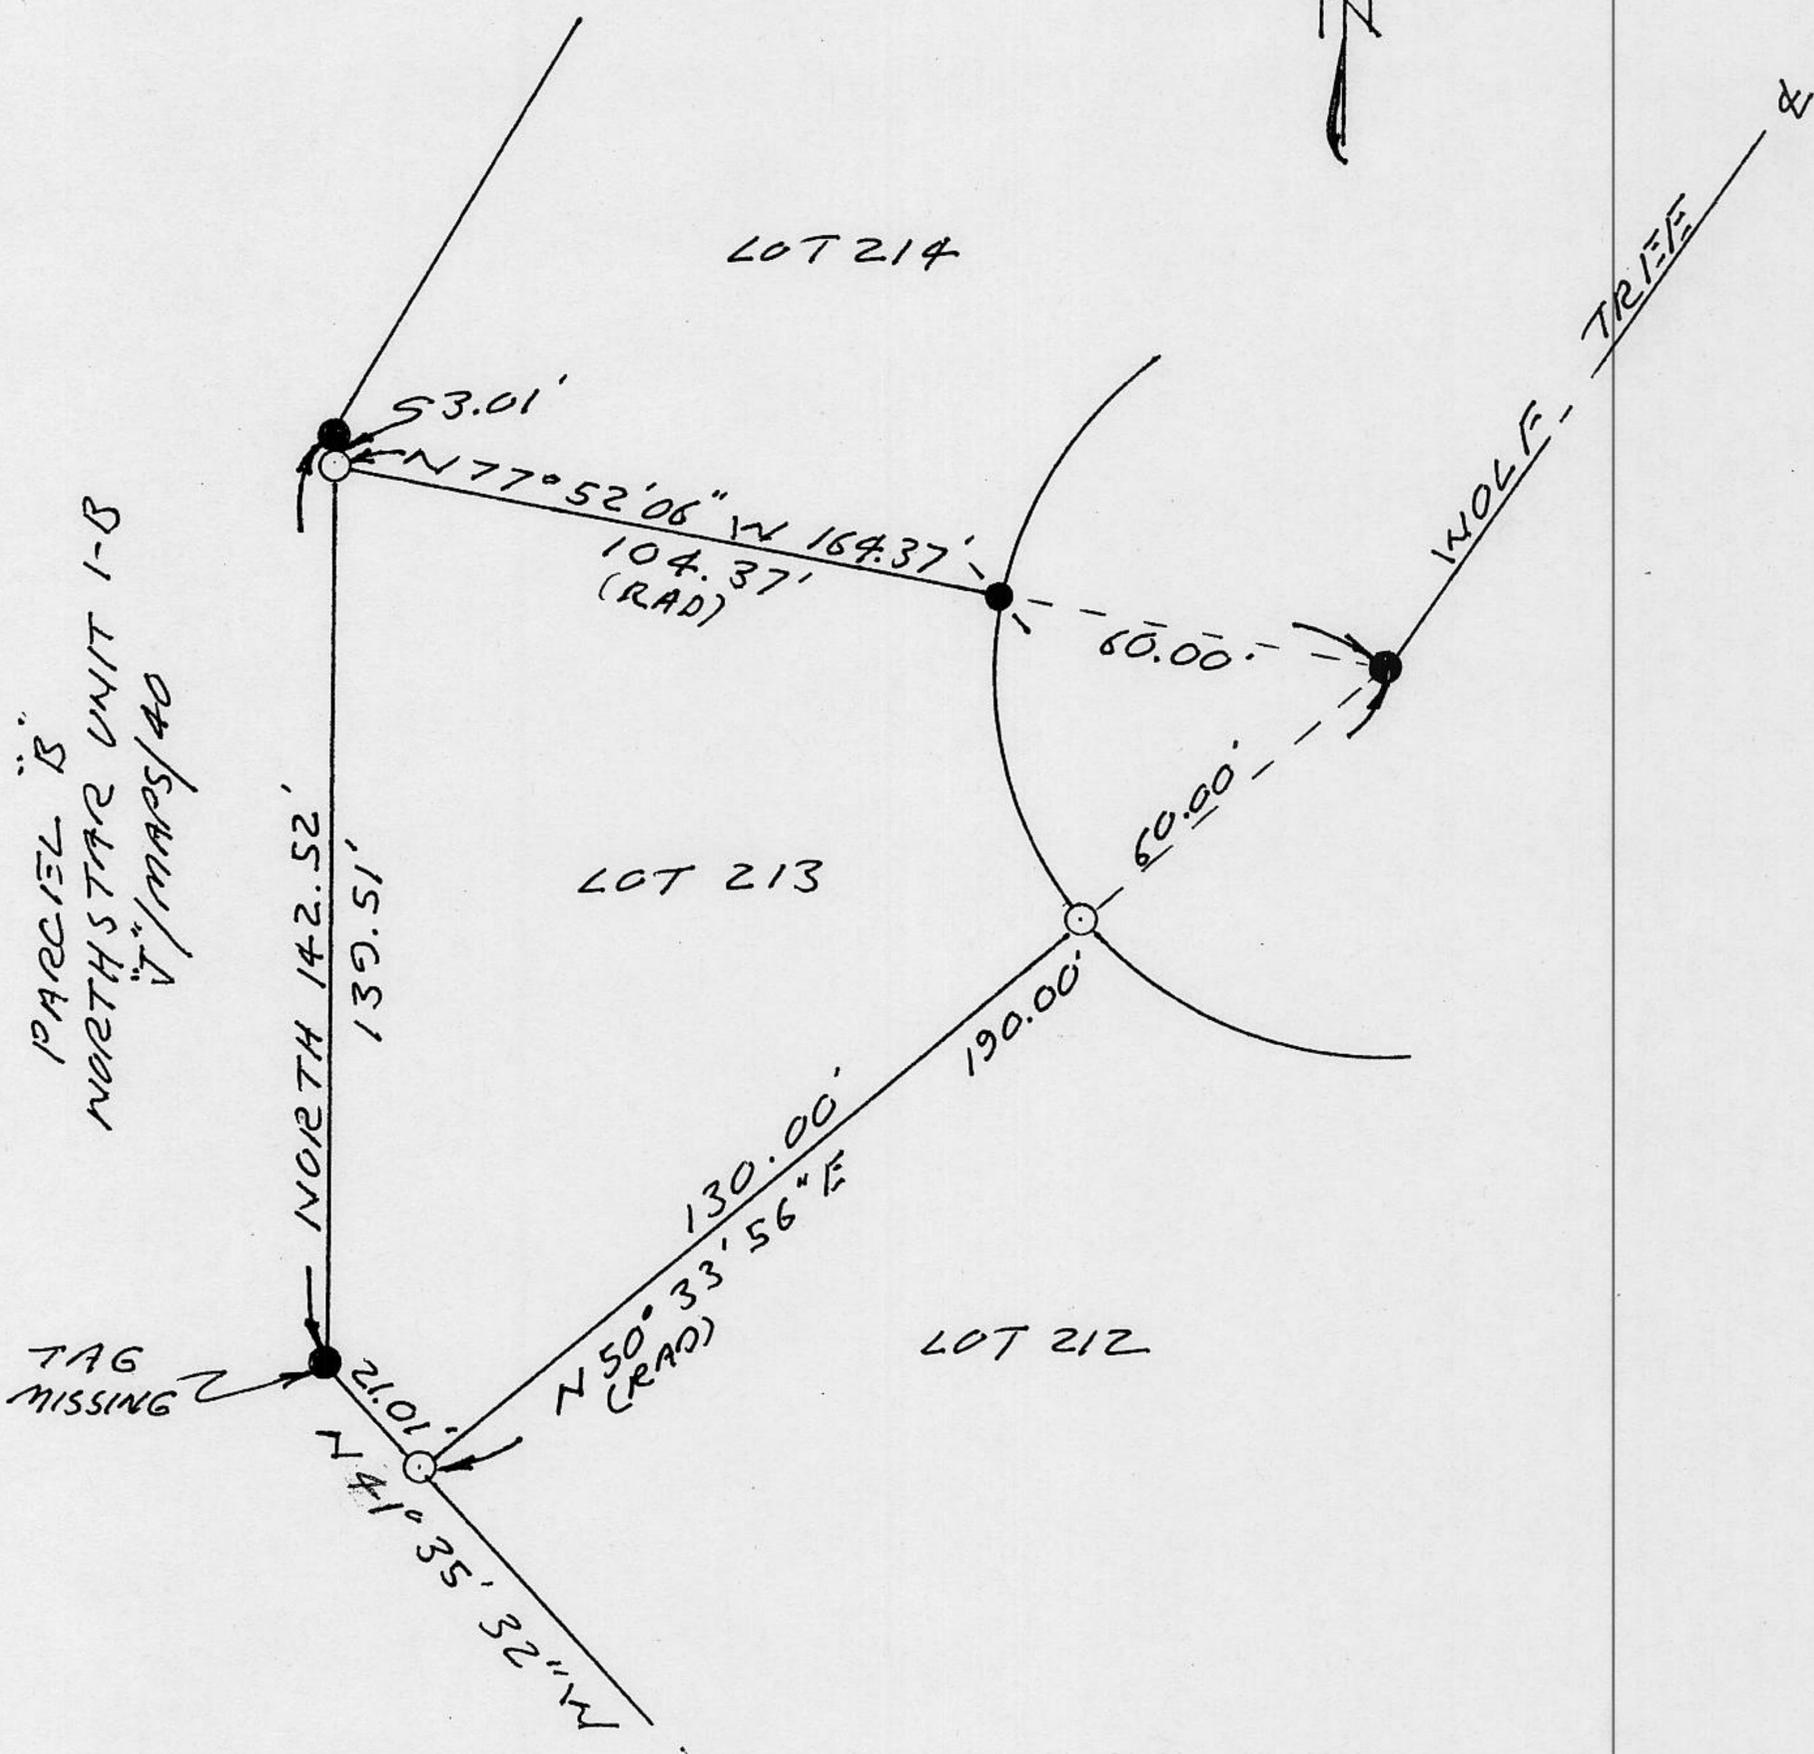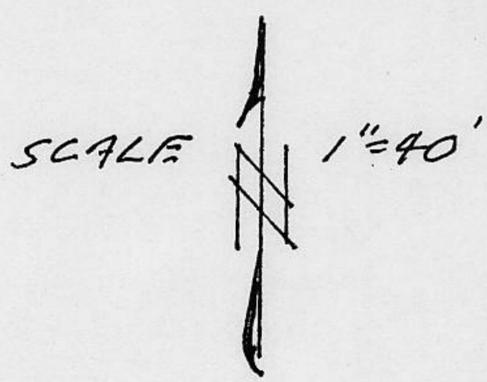

NOTE: THE BEARINGS AND DISTANCES SHOWN ARE RECORD PER "K"/MAPS/2. NO MATERIAL DISCREPANCIES WITH RECORD INFORMATION WERE FOUND.