


CORNER RECORD

COUNTY OF PLACER, CALIFORNIA

City of County of PLACER

Document Number \_\_\_\_\_

Brief Legal Description LOT 573 TODD VALLEY ESTATES TRACT\* 198-J/MAPS/03

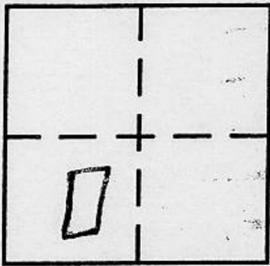

SECC  
T13N  
R10E

CORNER TYPE

- Government Corner
- Meander
- Rancho
- Date of Survey \_\_\_\_\_
- Control
- Property
- Other

COORDINATES (Optional)

N. \_\_\_\_\_  
 E. \_\_\_\_\_  
 Zone \_\_\_\_\_ Datum \_\_\_\_\_  
 Elev. \_\_\_\_\_

Corner — Left as found  Found and tagged  Established  Reestablished  Rebuilt

Identification and type of corner found: Evidence used to identify or procedure used to establish or reestablish corner:

SEE MAP: FOUND RECORD CORNER 1/2" REBAR  
PER J MAPS PAGE 3 AT 7 POINT WEST LINE LOT 573 AND  
SE CORNER LOT 572

A description of the physical condition of the monument as found and as set or reset:


SEE MAP: SET 3/4 REBAR & CAP LS 3062

SURVEYOR'S STATEMENT

This Corner Record was prepared by me or under my direction in conformance with the Land

Surveyors' Act on MAY 15, 2002.

Signed Emerson L Smith L.S. or R.C.E. Number LS 3062

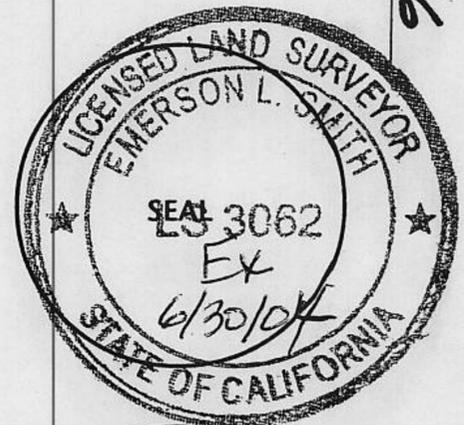


COUNTY SURVEYOR'S STATEMENT

This Corner Record was received MARCH 25, 2003 and examined


and filed MARCH 25, 2003.

Signed Charles B Grant Title DEPUTY COUNTY SURVEYOR L.S. No. 6158

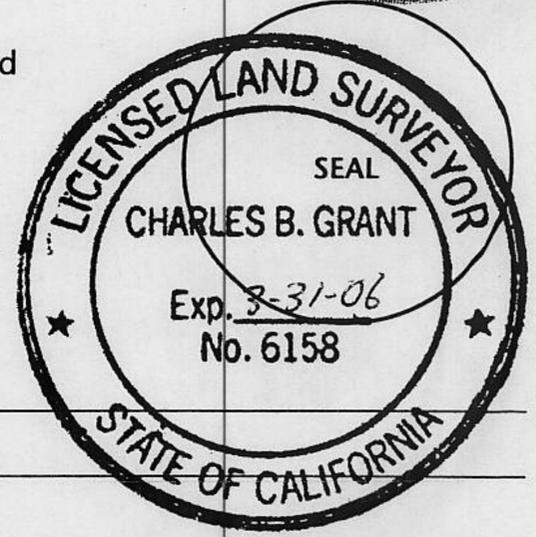

County Surveyor's Comment \_\_\_\_\_

BOOK 7 CORNER RECORDS PAGE 96

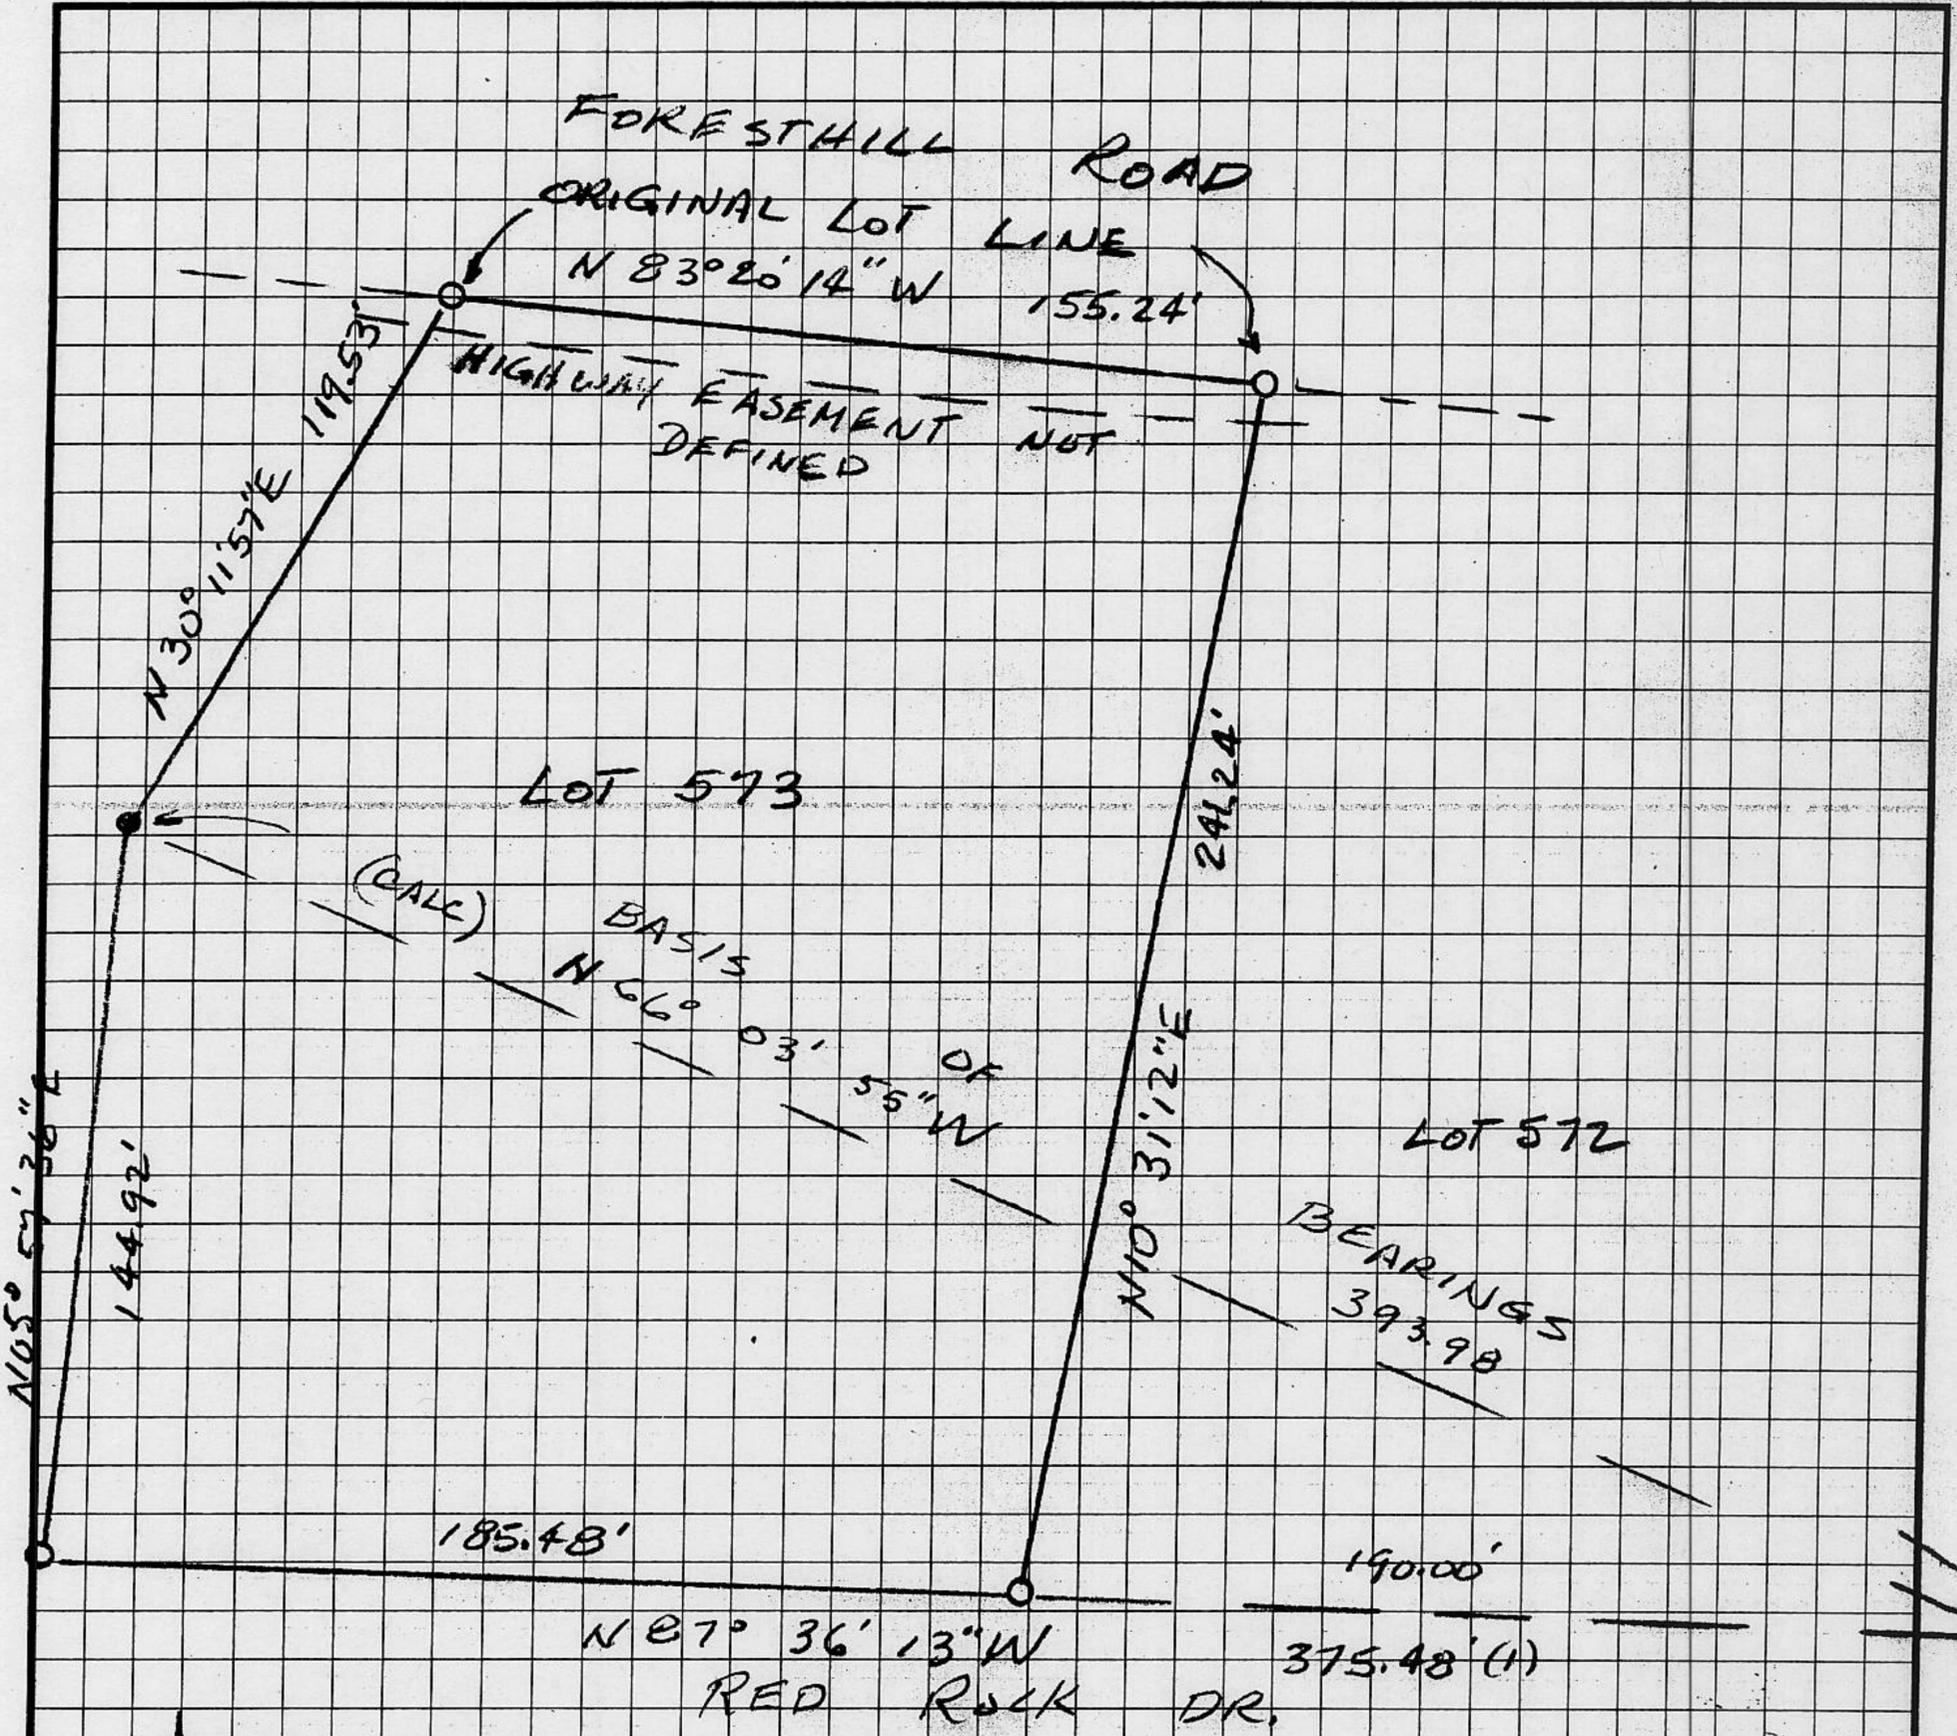

MAP SHOWING A SURVEY OF LOT 573 TODD VALLEY  
 ESTATES UNIT 5B FILED IN BOOK J OF MAPS PAGE 3,  
 SURVEYED FOR MICHAEL CARP

SCALE: 1" = 50'

MAY 2002

EMERSON L. SMITH  
 LS 3062

- = FOUND 1/2" REBAR PER J/MAPS/3.
- = SET 3/4" REBAR WITH PLASTIC CAP MARKED LS 3062