


CORNER RECORD

Document Number _____

City of UNINCORPORATED AREA County of PLACER, California

Brief Legal Description LOT 127 LAHONTAN UNIT # 14
BOOK "U" OF MAPS PAGE 1 P.C.E.

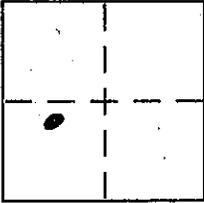

SEC. 25
T. 17N.
R. 16E
M.D.M.

CORNER TYPE

Government Corner Control
Meander Property
Rancho Other
Date of Survey 4/20/06

COORDINATES (Optional)

N. _____
E. _____
Zone _____ NAD27 NAD83
NAD83 Epoch _____
Elev. _____
Vert. Datum: NGVD29 NAVD88
Meas. Units: Metric Imperial

Corner - Left as found Found and tagged Established Reestablished Rebuilt

Identification and type of corner found: Evidence used to identify or procedure used to establish or reestablish the corner:

● = FOUND 3/4" REBAR W/PLASTIC CAP L.S. 4715, PER "U"/MAPS/1
✱ = FOUND 2" BRASS CAP L.S. 4715, IN MON. WELL, PER "T"/MAPS/7B

A description of the physical condition of the monument as found and as set or reset:


○ = DIMENSION POINT - NOTHING FOUND OR SET
○ = SET 1" IRON PIPE W/PLASTIC PLUG, L.S. 5549

JN. 06019

SURVEYOR'S STATEMENT

This Corner Record was prepared by me or under my direction in conformance with the Land Surveyor's Act on APRIL 21 2006

Signed [Signature] P.L.S or R.C.E. No. L.S. 5549
LIC. EXP. 6/30/07

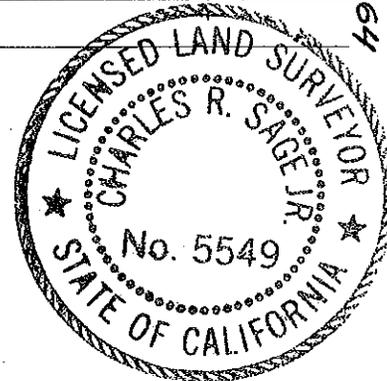

COUNTY SURVEYOR'S STATEMENT

This Corner Record was received _____

and examined and filed JANUARY 29, 2008


Signed Chad B. Grant P.L.S or R.C.E. No. 6158

Title DEPUTY COUNTY SURVEYOR

County Surveyor's Comment _____



BOOK 11 CORNER RECORDS PAGE 64

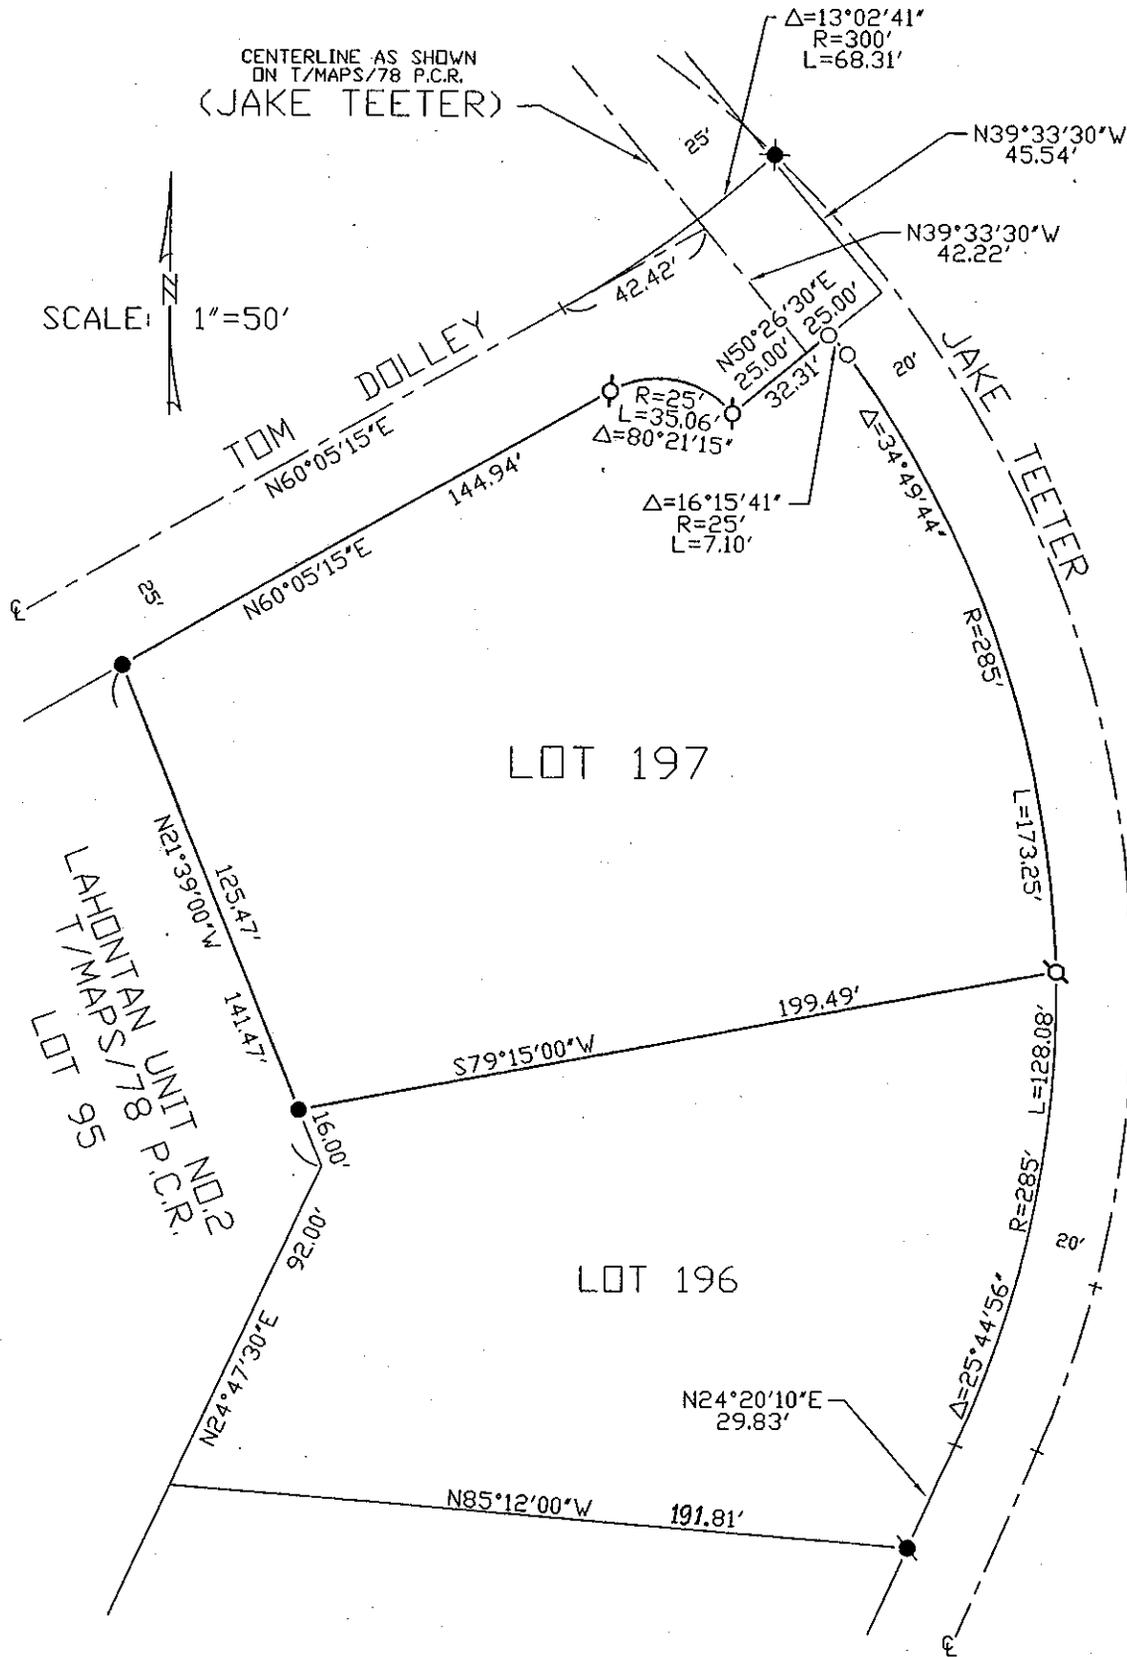

NOTE: THE BEARINGS AND DISTANCE SHOWN ARE RECORD PER T/MAPS/78 P.C.R. AND PER U/MAPS/1 P.C.R. NO MATERIAL DISCREPANCIES WITH RECORD INFORMATION WERE FOUND.