


**CORNER RECORD**

Document Number 20070007

City of ROSEVILLE

County of PLACER, California

Brief Legal Description REESTABLISH A POINT ON THE CENTERLINE OF PLEASANT GROVE BOULEVARD AT THE END OF CURVE ±296' WEST OF THE CENTERLINE INTERSECTION OF PLEASANT GROVE BOULEVARD AND MICHENER DRIVE.

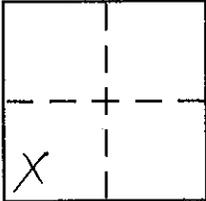

**CORNER TYPE**

Government Corner  Control

Meander  Property

Rancho  Other

Date of Survey 9/04/07

**COORDINATES (Optional)**

N. \_\_\_\_\_

E. \_\_\_\_\_

Zone \_\_\_\_\_ NAD27  NAD83

NAD83 Epoch \_\_\_\_\_

Elev. \_\_\_\_\_

Vert. Datum: NGVD29  NAVD88

Meas. Units: Metric  Imperial

Corner - Left as found  Found and tagged  Established  Reestablished  Rebuilt

Identification and type of corner found: Evidence used to identify or procedure used to establish or reestablish the corner:  
THE COPPERWELD MONUMENT IN MONUMENT WELL ON THE CENTERLINE OF PLEASANT GROVE BOULEVARD AT THE END OF CURVE ±296' WEST OF THE CENTERLINE INTERSECTION OF PLEASANT GROVE BOULEVARD AND MICHENER DRIVE AS SHOWN ON THE PLAT OF "NORTHWEST ROSEVILLE SPECIFIC PLAN UNIT NO. 2" FILED IN BOOK Q OF MAPS AT PAGE 56 WAS NOT FOUND. REESTABLISHED POSITION OF CENTERLINE POINT USING RECORD DATA PER S MAPS 58 AND S MAPS 3 BETWEEN FOUND CENTERLINE MONUMENTS.


A description of the physical condition of the monument as found and as set or reset:  
SET 1-1/2" BRASS DISK STAMPED PLS 7350 IN MONUMENT WELL ON 9/04/07.

BOOK 11 CORNER RECORDS, PAGE 68

**SURVEYOR'S STATEMENT**

This Corner Record was prepared by me or under my direction in conformance with the Land Surveyor's Act on SEPTEMBER 27, 2007

Signed Christopher J. Gorges P.L.S or R.C.E. No. PLS 7350  
CHRISTOPHER J. GORGES

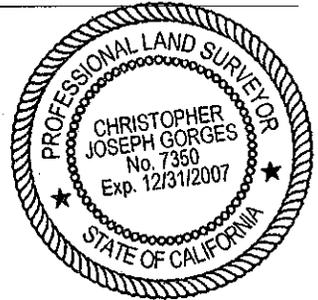

**COUNTY SURVEYOR'S STATEMENT**



This Corner Record was received \_\_\_\_\_ and examined and filed FEB. 7 2008

Signed Charles B. Grant P.L.S or R.C.E. No. 6158  
Title DEPUTY COUNTY SURVEYOR



County Surveyor's Comment \_\_\_\_\_

SCALE: 1"=200'

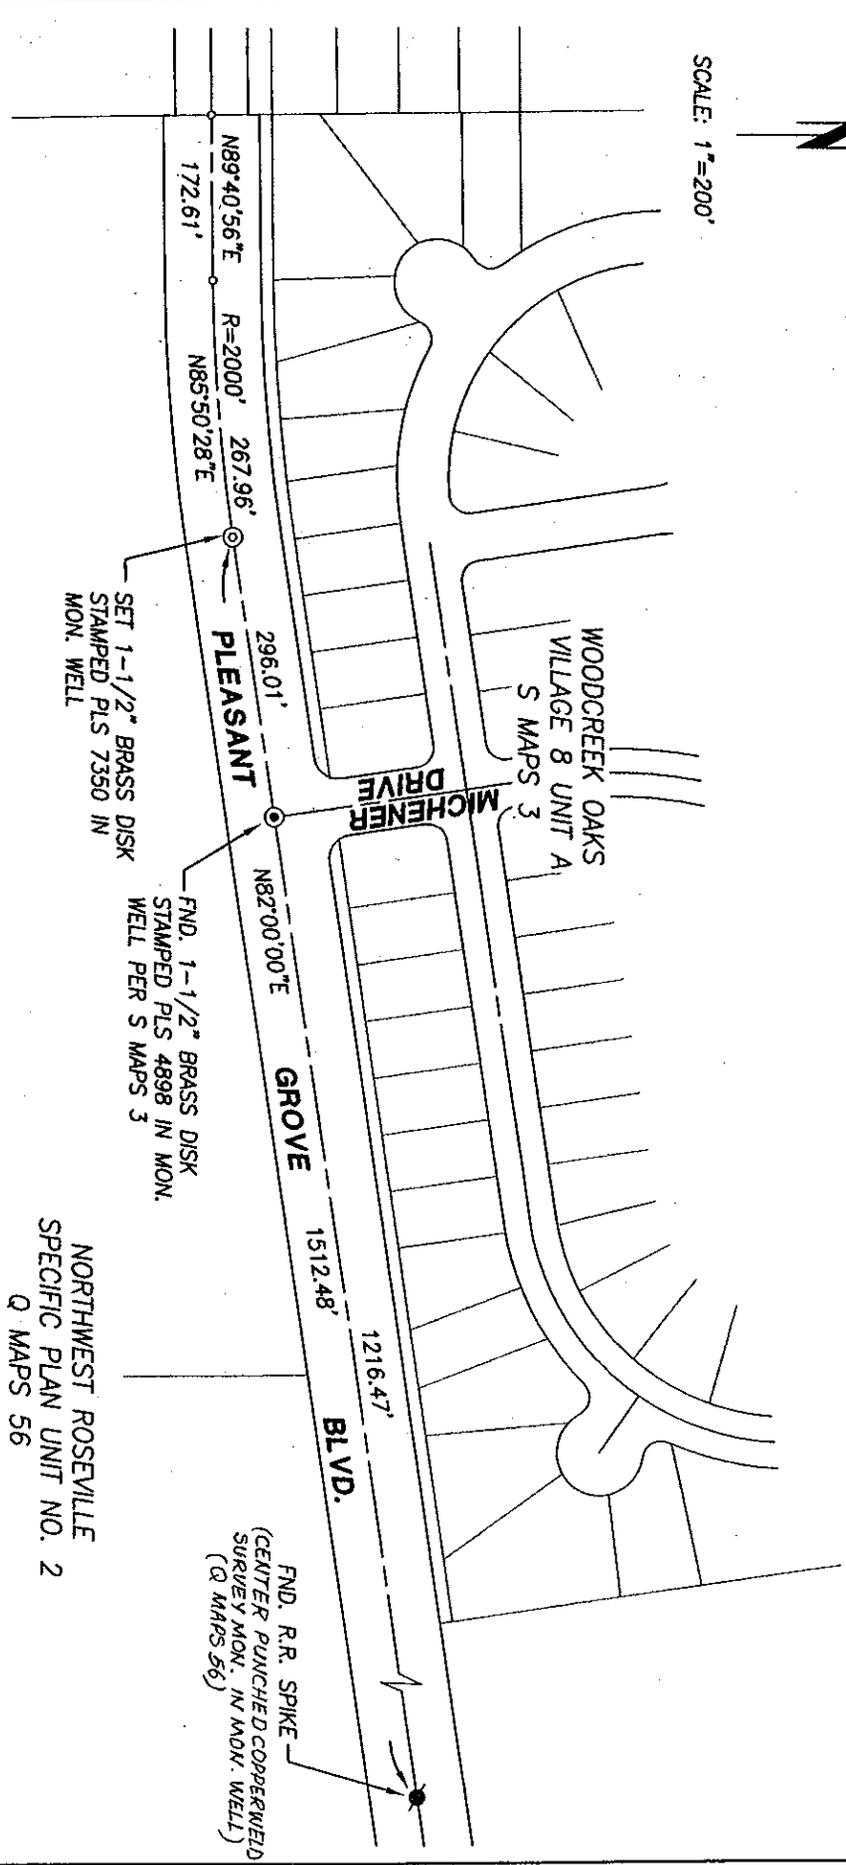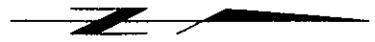

NORTHWEST ROSEVILLE  
SPECIFIC PLAN UNIT NO. 2  
Q MAPS 56