


CORNER RECORD

Document Number 20070008

City of ROSEVILLE

County of PLACER, California

Brief Legal Description REESTABLISH A POINT ON THE CENTERLINE OF PLEASANT GROVE BOULEVARD AT THE BEGINNING OF CURVE ±1216' EAST OF THE CENTERLINE INTERSECTION OF PLEASANT GROVE BOULEVARD AND MICHENER DRIVE.

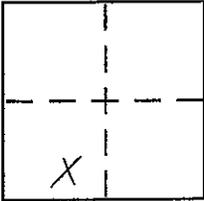

CORNER TYPE

Government Corner Control
 Meander Property
 Rancho Other
 Date of Survey 9/04/07

COORDINATES (Optional)

N. _____
 E. _____
 Zone _____ NAD27 NAD83
 NAD83 Epoch _____
 Elev. _____
 Vert. Datum: NGVD29 NAVD88
 Meas. Units: Metric Imperial

Corner - Left as found Found and tagged Established Reestablished Rebuilt

Identification and type of corner found: Evidence used to identify or procedure used to establish or reestablish the corner: FOUND RAILROAD SPIKE ON CENTERLINE OF PLEASANT GROVE BOULEVARD AT THE BEGINNING OF CURVE ±1216' EAST OF THE CENTERLINE INTERSECTION OF PLEASANT GROVE BOULEVARD AND MICHENER DRIVE. THE POSITION OF THE RAILROAD SPIKE WAS FOUND TO BE IN THE RECORD POSITION AS SHOWN ON THE PLAT OF "NORTHWEST ROSEVILLE SPECIFIC PLAN UNIT NO. 2" FILED IN BOOK Q OF MAPS AT PAGE 56.

A description of the physical condition of the monument as found and as set or reset: REPLACED RAILROAD SPIKE ON 9/04/07 WITH A 1-1/2" BRASS DISK STAMPED PLS 7350 IN MONUMENT WELL IN ORIGINAL POSITION AFTER THE RAILROAD SPIKE WAS DESTROYED AS A RESULT OF CONSTRUCTION.

SURVEYOR'S STATEMENT

This Corner Record was prepared by me or under my direction in conformance with the Land Surveyor's Act on SEPTEMBER 27, 2007

Signed Christopher J. Gorges P.L.S. or R.C.E. No. PLS 7350
CHRISTOPHER J. GORGES



COUNTY SURVEYOR'S STATEMENT


This Corner Record was received _____

and examined and filed FEB. 7 2008


Signed Charles B. Grant (P.L.S.) or R.C.E. No. 6158

Title DEPUTY COUNTY SURVEYOR

County Surveyor's Comment _____

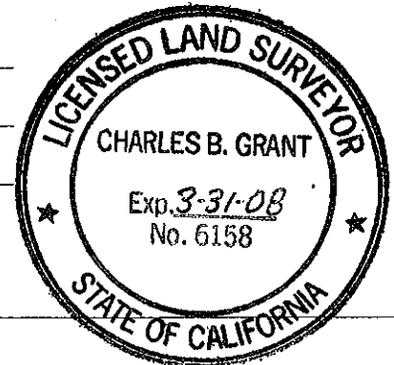

BOOK 11 CORNER RECORDS, PAGE 71

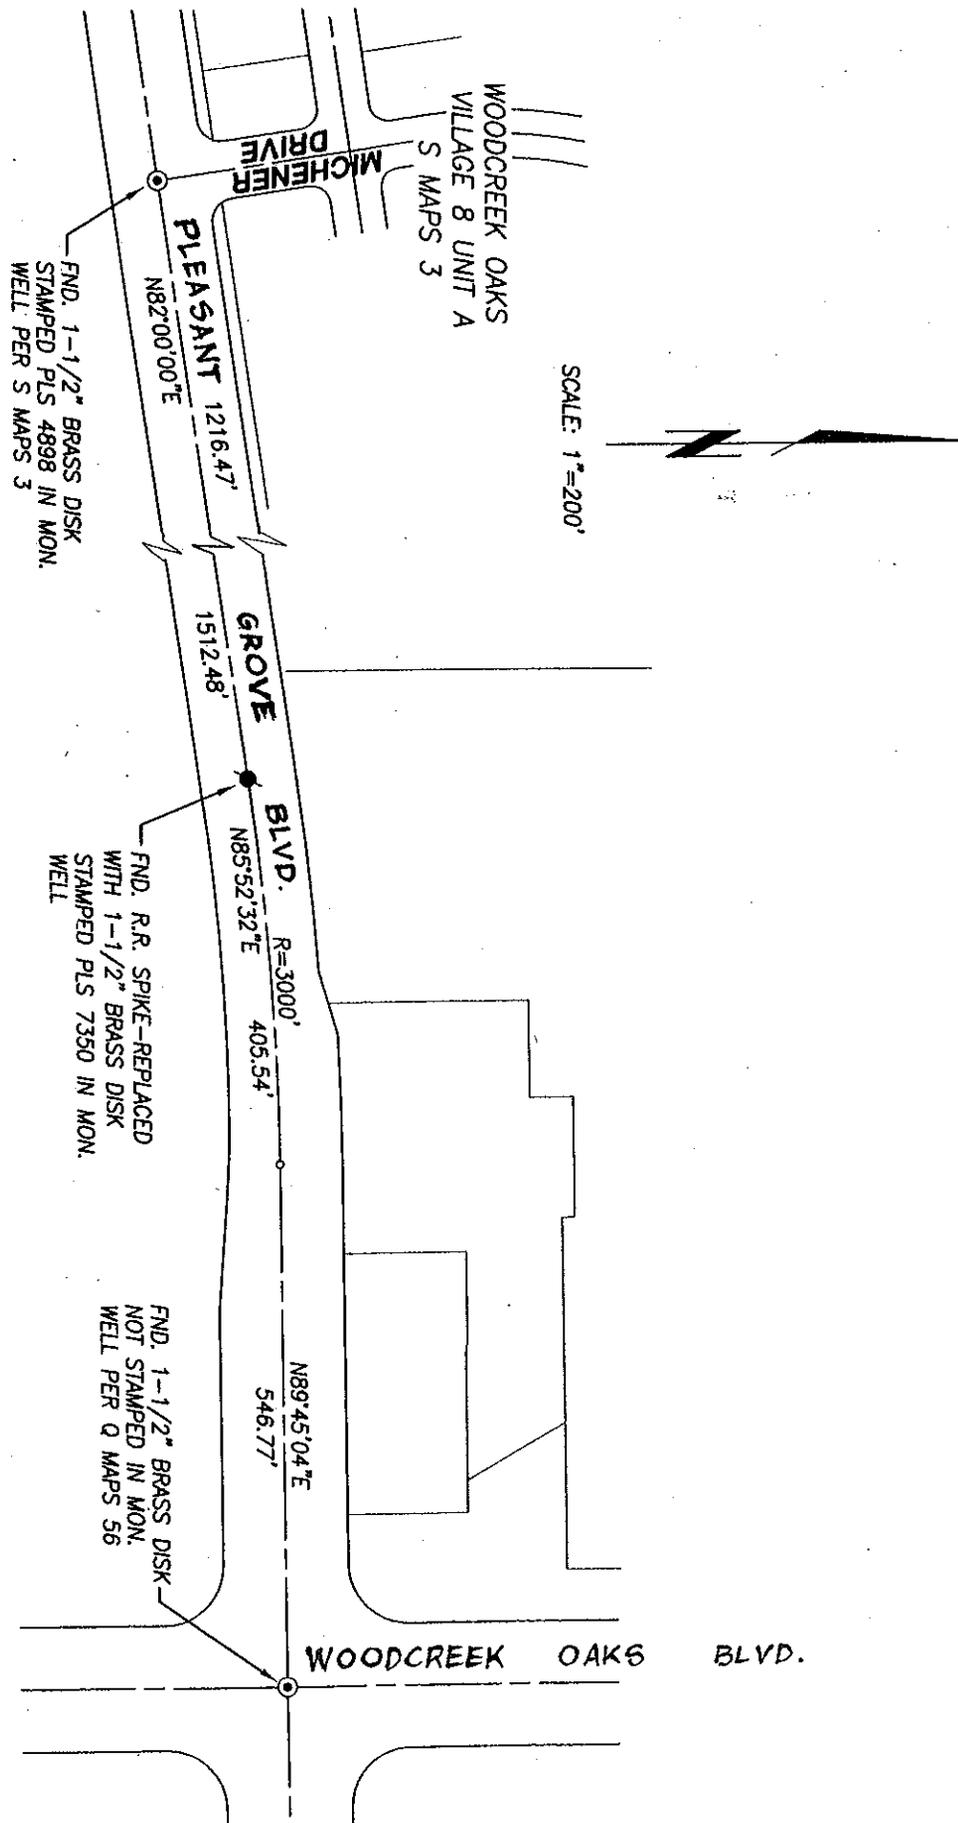

NORTHWEST ROSEVILLE
SPECIFIC PLAN UNIT NO. 2
Q MAPS 56