


CORNER RECORD

COUNTY OF PLACER, CALIFORNIA

City of ROCKLIN Document Number 20070020

Brief Legal Description SD 82-01 UNIT "K" PHASE 2 STANFORD RANCH AREA A-1 O=MAPS-79

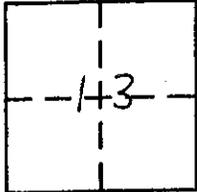

W. 1/2
SEC. 13
T. 11 N.,
R. 6 E.,
M.D.M.

CORNER TYPE

Government Corner Control
Meander Property
Rancho Other
Date of Survey 10-11-07

COORDINATES
(Optional)

N. _____
E. _____
Zone _____ Datum _____
Elev. _____

Corner — Left as found Found and tagged Established Reestablished Rebuilt

Identification and type of corner found: Evidence used to identify or procedure used to establish or reestablish corner:

FOUND MONUMENTS AS ~~AA~~ NOTED IN RIGHT OF WAY OF MINERS CIRCLE
AND COBBLESTONE DR. PER BOOK 0 OF MAPS, PAGE 79
FROM FOUND MONUMENTS ESTABLISHED REFERENCE POINTS.

A description of the physical condition of the monument as found and as set or reset:

FROM EXISTING MONUMENTS AND REFERENCE POINTS, SET
2" BRASS DISK STAMPED LS 7803 OR R.R. SPIKE W/CENTER
PUNCH, STAMPED LS 7803

SURVEYOR'S STATEMENT

This Corner Record was prepared by me or under my direction in conformance with the Land

Surveyors' Act on MARCH 6 2008.

Signed Michael L. Four L.S. or R.C.E. Number 7803




COUNTY SURVEYOR'S STATEMENT

This Corner Record was received _____ 20 _____ and examined

and filed MARCH 28 2008.

Signed Charles B. Grant Title DEPUTY COUNTY SURVEYOR
LS 6158 LICENSE EXPIRES 3-31-10

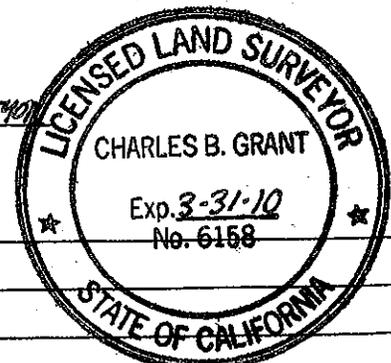

County Surveyor's Comment _____

BOOK 11 CORNER RECORDS PAGE 99


ALL DIMENSIONS SHOWN HEREON ARE RECORD PER O-MAPS-79
 NO MATERIAL DISCREPANCIES WERE FOUND.

O-MAPS-79

DELTA	8°42'00"
RADIUS	399.90'
ARC	55.71'
BEARING (ARC)	N11°39'00"E
DISTANCE (ARC)	55.66'

BOOK 17 CORNER RECORDS PAGE 99

BOOK 17 CORNER RECORDS PAGE 99

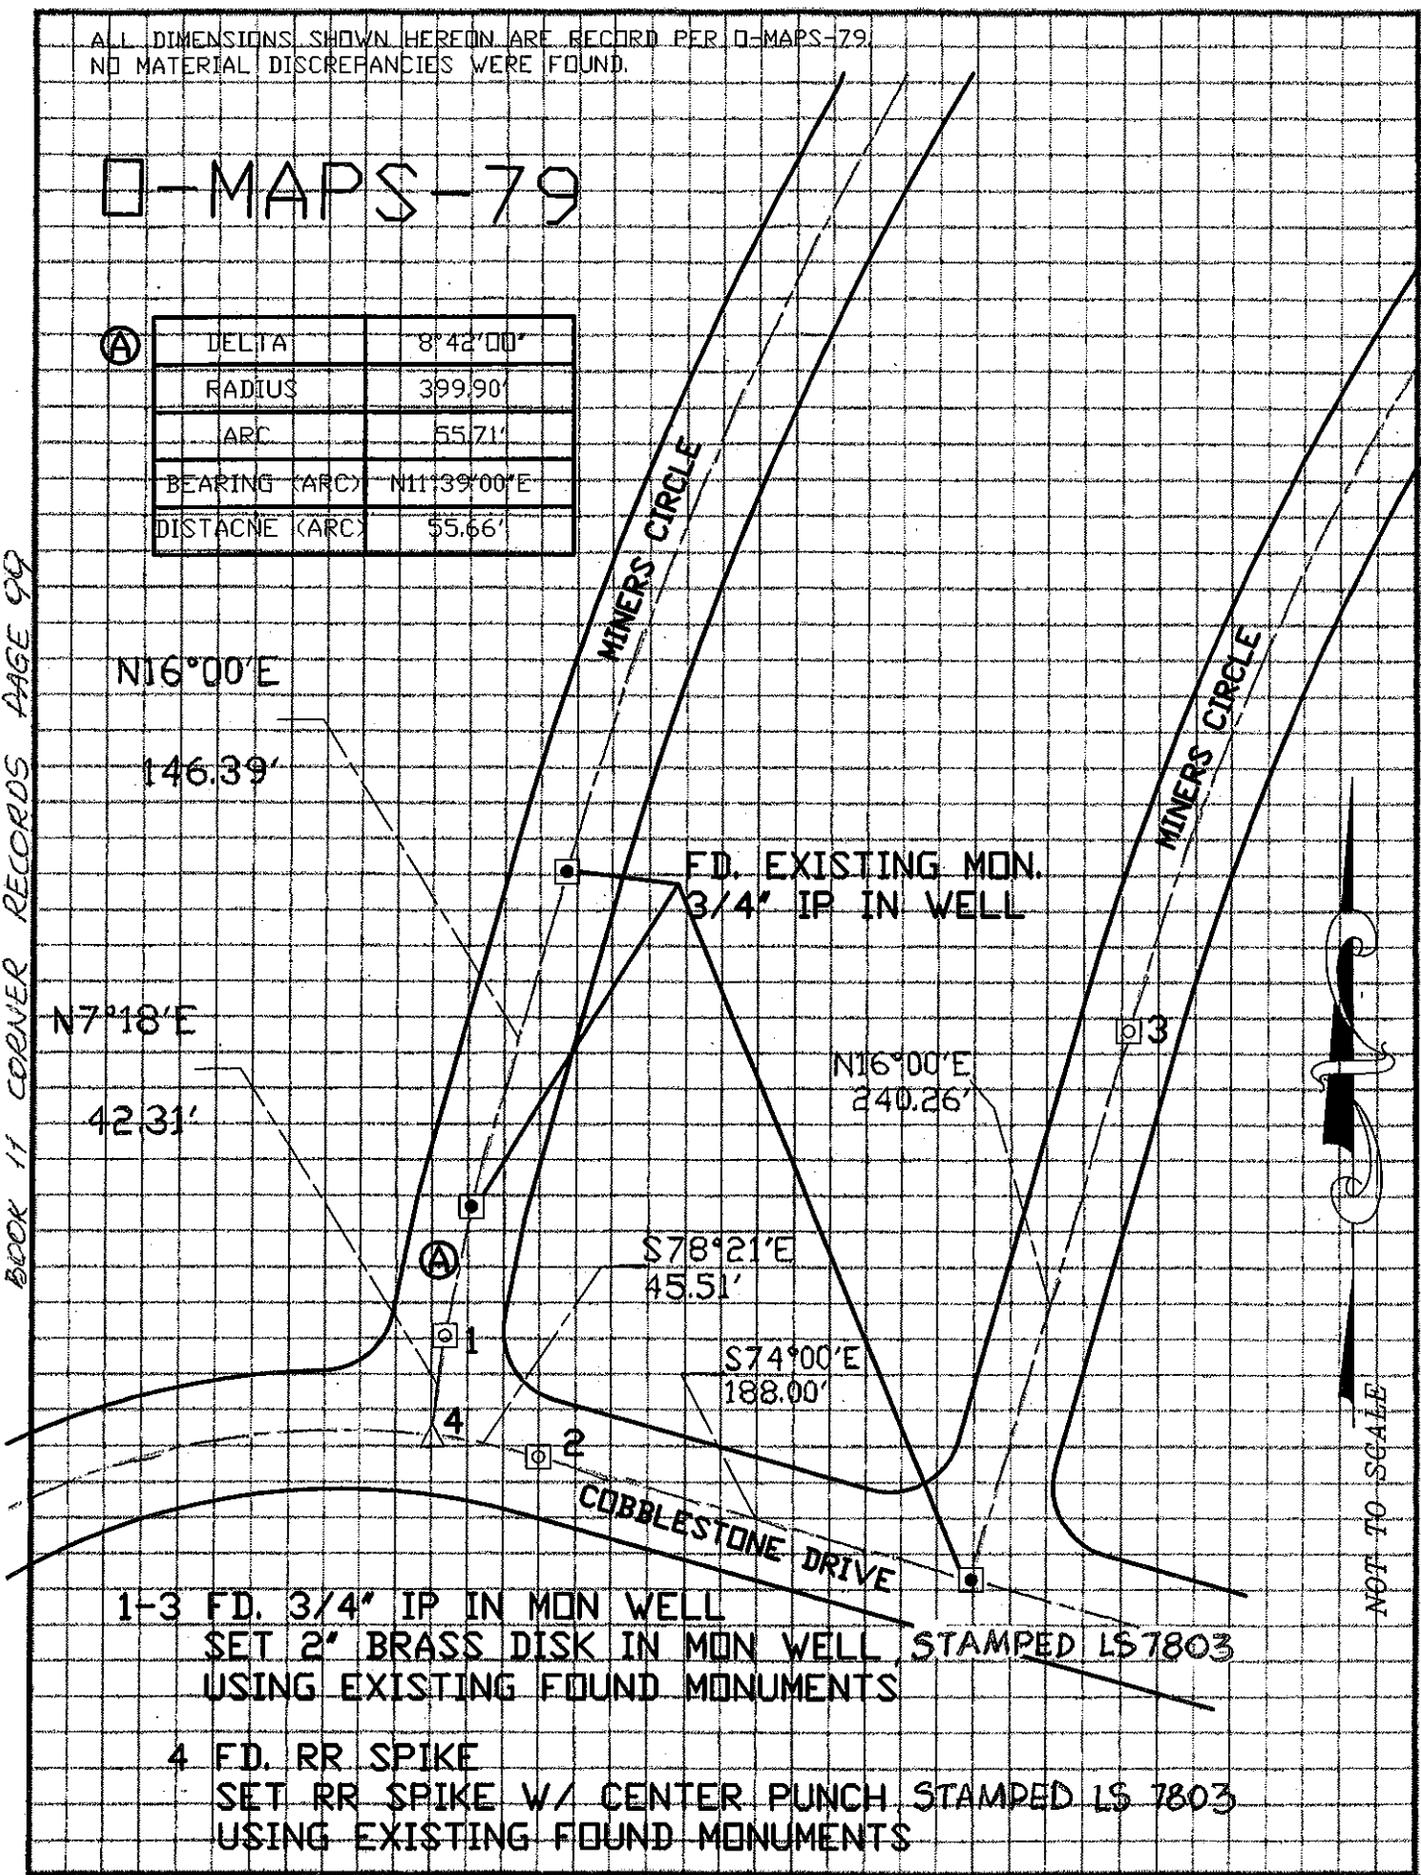

1-3 FD. 3/4" IP IN MON WELL
 SET 2" BRASS DISK IN MON WELL STAMPED LS 7803
 USING EXISTING FOUND MONUMENTS

4 FD. RR SPIKE
 SET RR SPIKE W/ CENTER PUNCH STAMPED LS 7803
 USING EXISTING FOUND MONUMENTS