


CORNER RECORD

Document Number _____

City of N/A County of PLACER, California

Brief Legal Description Lot 37, SKYLAND, Unit No.2, Placer County, California, Bk F/MAPS/Pg. 43

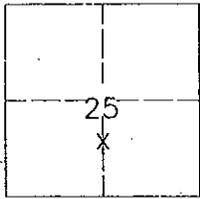

CORNER TYPE

COORDINATES (Optional)

Government Corner Control
 Meander Property
 Rancho Other

N. _____
 E. _____
 Zone _____ Datum _____

Date of Survey JULY 19, 24, and 26, 2006

Elev. _____

T.15 N., R.16 E., MDM

Corner - Left as found Found and tagged Established Reestablished Rebuilt

Identification and type of corner found: Evidence used to identify or procedure used to establish or reestablish the corner:

■ FOUND MONUMENT AS SHOWN HEREON

USED NEAREST FOUND MONUMENTS WITHIN UNIT TO REESTABLISH PROPERTY
 CORNERS AS SHOWN HEREON.

A description of the physical condition of the monument as found and as set or reset:

● SET MONUMENT AS SHOWN

FOUND MONUMENTS IN GOOD CONDITION.

CLEARED BRUSH AND PLACED LATH AT FOUND AND SET MONUMENTS.

SURVEYOR'S STATEMENT

This Corner Record was prepared by me or under my direction in conformance with

the Land Surveyors' Act on AUGUST 7, 2006 2000

Signed [Signature] L.S. or R.C.E. Number R.C.E. 20257




COUNTY SURVEYOR'S STATEMENT

This Corner Record was received OCT 5 2007 and examined

and filed NOVEMBER 14 2007

Signed Charles B. Grant L.S. 6158 Title DEPUTY COUNTY SURVEYOR
LICENSE EXPIRES 3-31-08

County Surveyor's Comment :

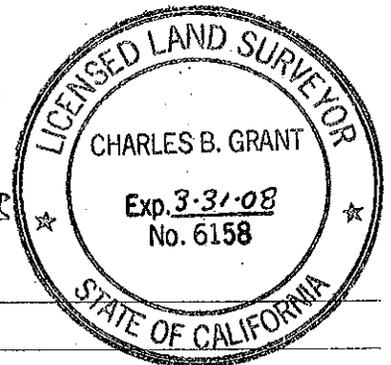


BOOK 11 CORNER RECORDS PAGE 4

NOTES:

- (1) INFORMATION PER BK F/MAPS/Pg.43
- (2) INFORMATION PER BK H/MAPS/Pg.32
- (3) INFORMATION PER BK F/MAPS/Pg.13
- FOUND MONUMENT AS NOTED
- SET 5/8" REBAR RCE 20257



1"=50'

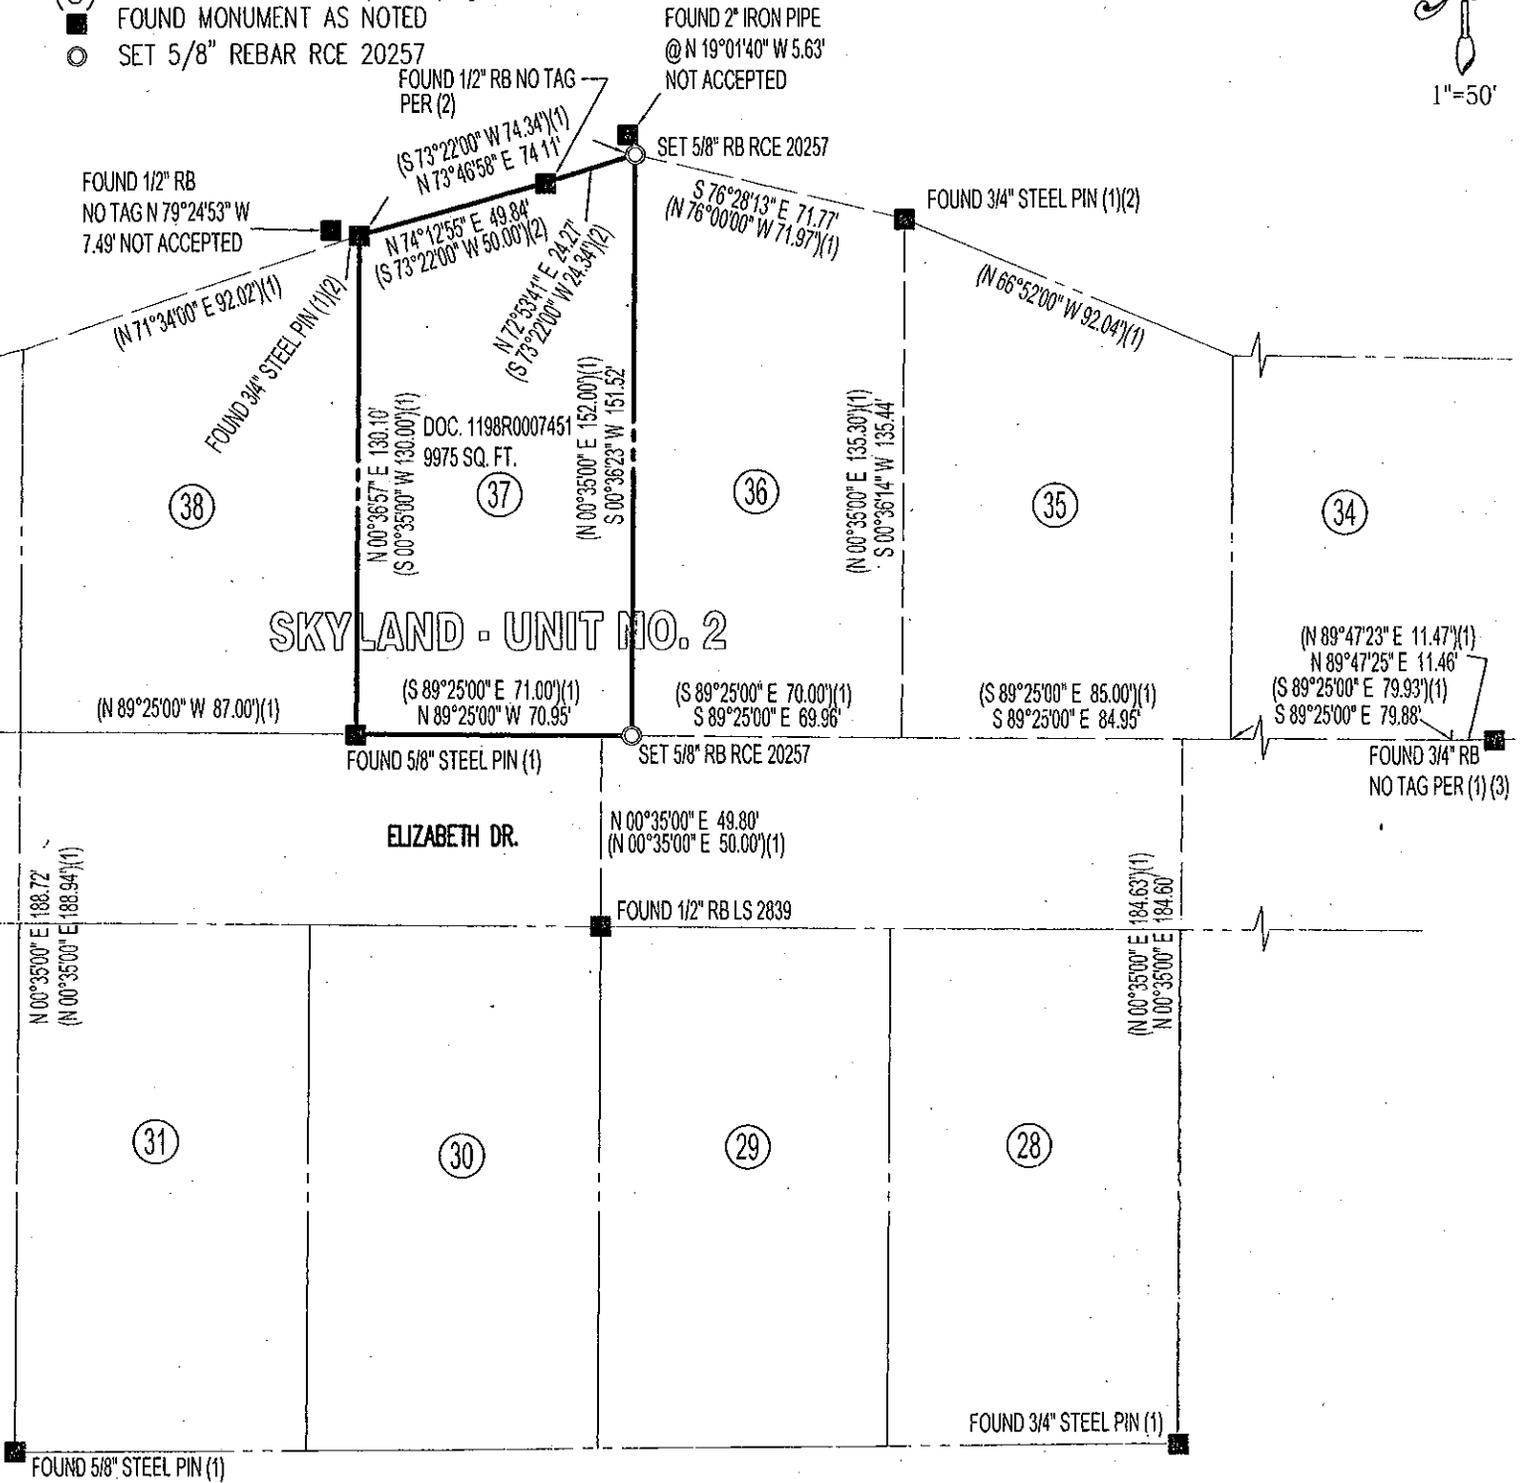

BASIS OF BEARINGS:

THE COMPUTED BEARING S 89°26'43" E FROM THE SOUTHWEST CORNER OF LOT 37 TO THE SOUTHEAST CORNER OF LOT 34 AS SHOWN PER BOOK F/MAPS/Pg.43 WAS USED AS THE BASIS OF BEARINGS FOR THIS SURVEY AND WAS ESTABLISHED FROM THE MONUMENTS FOUND.