


CORNER RECORD

COUNTY OF PLACER, CALIFORNIA

City of _____ Document Number _____

Brief Legal Description Lot 15, Panorama Estates Tract #1, G/Maps/15

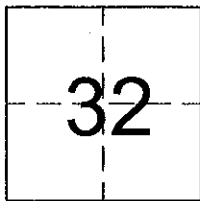

CORNER TYPE

T16N Government Corner Control
 Meander Property
 R17E Rancho Other
 Date of Survey 08-09-06

COORDINATES (Optional)

N. _____
 E. _____
 Zone NAD27 NAD83
 NAD83 Epoch _____
 Elev. _____
 Vert. Datum: NGVD29 NAVD88
 Meas. Units: Metric Imperial

Corner - Left as found Found and tagged Established Reestablished Rebuilt

Identification and type of corner found: Evidence used to identify or procedure used to establish or reestablish the corner:
See sketch on back.

Found 1" iron pipe, 3/4" rebar and 1-1/2" iron pipe in record position along the Northerly boundary and 1" iron pipe along the Northerly line of Panorama Drive in record position of the Panorama Estates Tract #1, G/Maps/15.


A description of the physical condition of the monument as found and as set or reset:
See sketch on back.

Set 5/8" rebar tagged LS 6819 in record location.

SURVEYOR'S STATEMENT

This Corner Record was prepared by me or under my direction in conformance with the Land Surveyor's Act on August 31, 2006

Signed [Signature] P.L.S. or R.C.E. No. 6819

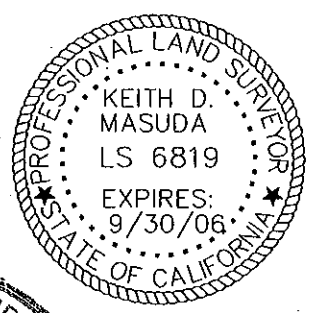


COUNTY SURVEYOR'S STATEMENT

This Corner Record was received _____ and examined and filed, NOVEMBER 14 2007

Signed [Signature] P.L.S. or R.C.E. No. LS 6158

Title, DEPUTY COUNTY SURVEYOR

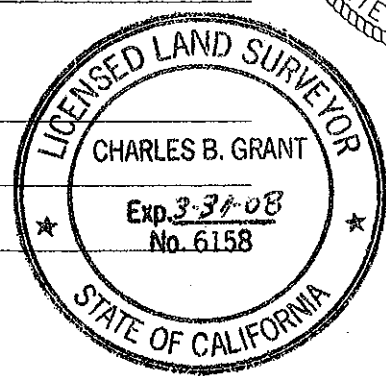

County Surveyor's Comment _____

The filing of this Corner Record does not constitute agreement with the location shown, or relinquishment of any portion of the right-of-way for Panorama Drive as dedicated on the map Panorama Estates Tract #1 filed in Book G of Maps at Page 15, Placer County Official Records.


BOOK 11 CORNER RECORDS PAGE 8

PLAT OF SURVEY

LOT 15 OF PANORAMA ESTATES TRACT #1, G/MAPS/15, P.C.R.
SECTION 32, TOWNSHIP 16 NORTH, RANGE 17 EAST, M.D.M.

COUNTY OF PLACER
SCALE: 1" = 40'

CALIFORNIA
AUG. 31, 2006

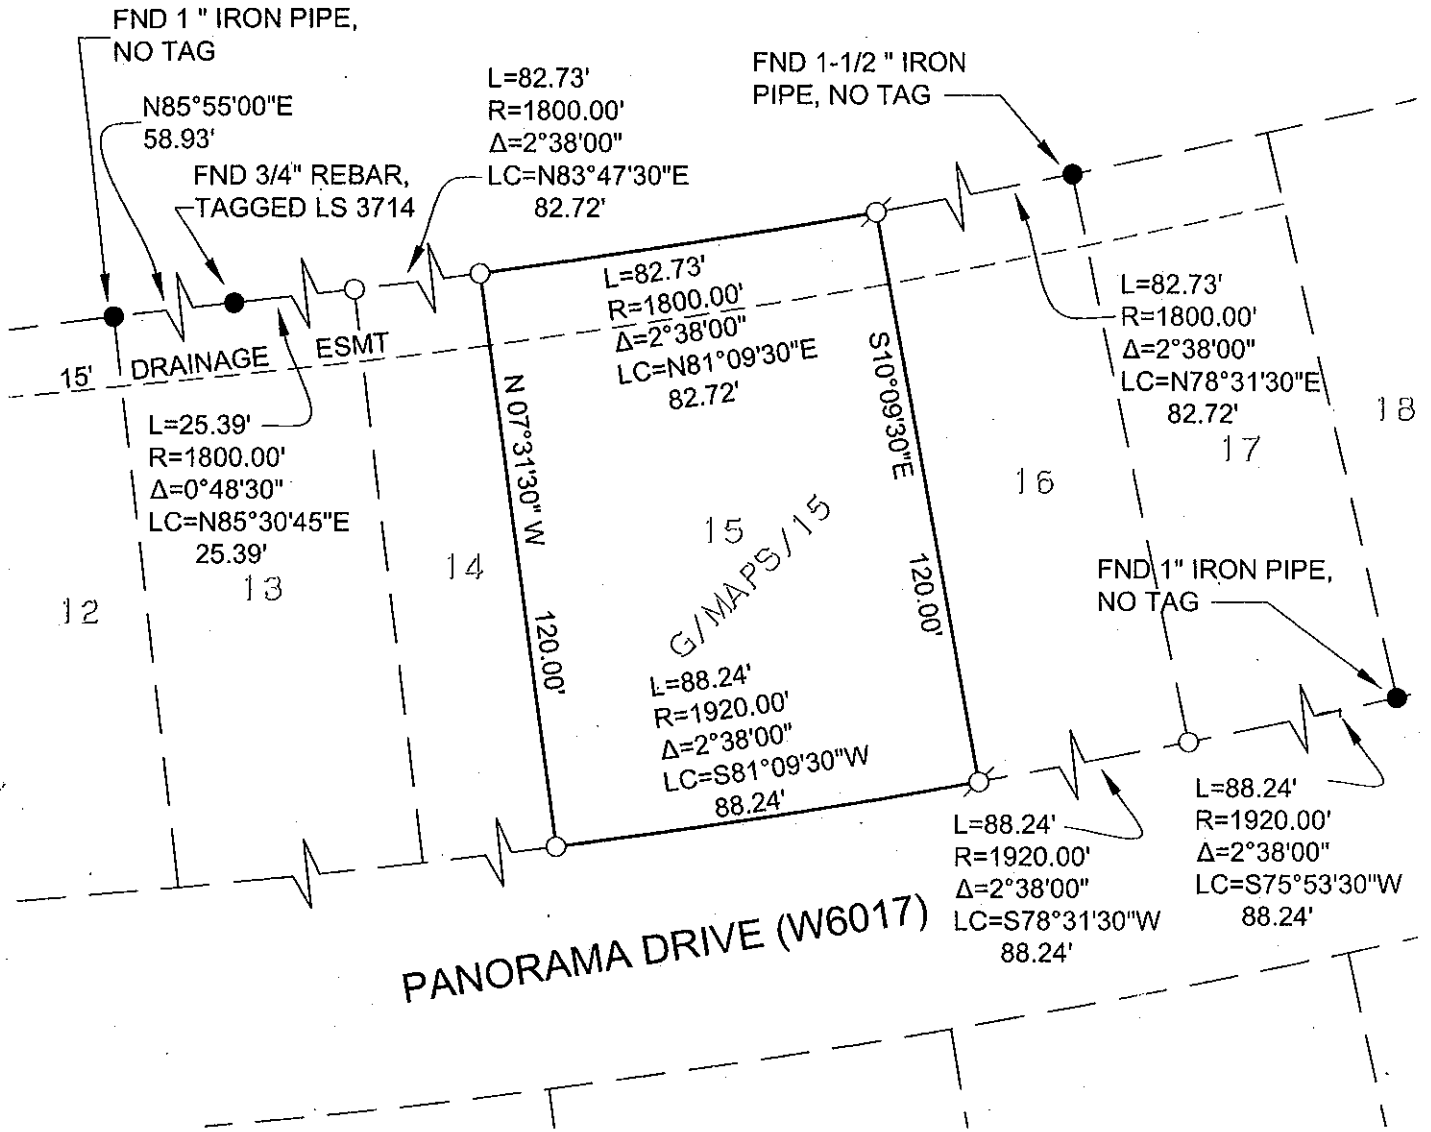


BOOK 11 CORNER RECORDS PAGE 8

BOOK 11 CORNER RECORDS PAGE 8

LEGEND

- FOUND MONUMENTS AS NOTED
- NOTHING FOUND, NOTHING SET
- ⊗ SET 5/8" REBAR TAGGED LS 6819

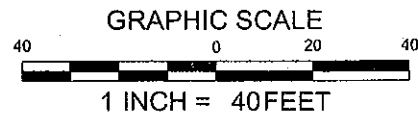

ALL DIMENSIONS ARE PER G/MAPS/15
NO MATERIAL DISCREPANCY WAS FOUND PER SAID MAP