


CORNER RECORD

COUNTY OF PLACER, CALIFORNIA

City of _____ Document Number _____

Brief Legal Description RECORD of SURVEY No. 1442 12-ROS-54, TAHOE VISTA Subdv. #1 B-MAPS-10 BLOCKS FIG

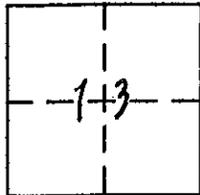

Sec. 13
T. 16 N.
R. 17 E.
M.D.M.

CORNER TYPE

Government Corner Control
Meander Property
Rancho Other
Date of Survey Oct. 3, 2007

COORDINATES
(Optional)

N. _____
E. _____
Zone _____ Datum _____
Elev. _____

Corner — Left as found Found and tagged Established Reestablished Rebuilt

Identification and type of corner found: Evidence used to identify or procedure used to establish or reestablish corner:

FOUND RECORD MONUMENTS PER RECORD of SURVEY No. 1442 AT
BOOK 12 of SURVEYS, PAGE 54 O.R.P.C. REESTABLISHED RIGHT-OF-WAY of
ALUNA AVENUE BASED ON SAID RECORD of SURVEY.


A description of the physical condition of the monument as found and as set or reset: FOUND 5/8" REBARS WITH PLASTIC
CAP STAMPED LS 3422 AT RECORD LOCATION. NO MATERIAL DISCREPANCIES WERE NOTED.
SET 3/4" REBAR WITH COPPER COLLAR STAMPED "PLACER COUNTY SURVEYOR"
ON RIGHT-OF-WAY of ALUNA AVENUE.

SURVEYOR'S STATEMENT

This Corner Record was prepared by me or under my direction in conformance with the Land

Surveyors' Act on Nov. 5 2007.

Signed [Signature] L.S. or R.C.E. Number L.S. 7887

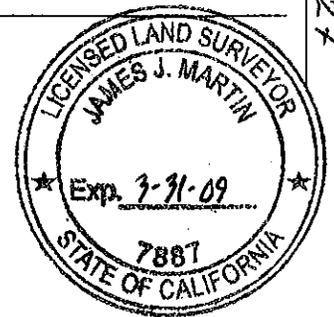


COUNTY SURVEYOR'S STATEMENT

This Corner Record was received _____ 20____ and examined

and filed DEC. 24 2007.

Signed Charles B. Grant Title DEPUTY COUNTY SURVEYOR

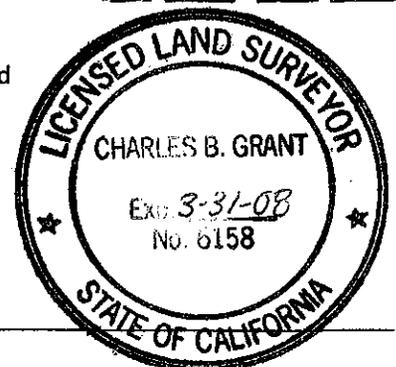

County Surveyor's Comment _____

BOOK 11 CORNER RECORDS PAGE 27


BOOK 11 CORNER RECORDS PAGE 27

LEGEND

- DIMENSION POINT NOTHING FOUND OR SET.
- FOUND MONUMENT AS NOTED
- FOUND 5/8" REBAR W/ PLASTIC CAP STAMPED LS 3422(1)
- SET 3/4" REBAR W/ COPPER COLLAR STAMPED "PLACER COUNTY SURVEYOR" on RIGHT-of-WAY of ALUNA Ave.

- (1) RECORD PER 12-ROS-54
- (2) RECORD PER B-MAPS-10
- (3) NO RECORD
- (4) NO TAG

NOTE:
THIS CORNER RECORD ONLY ESTABLISHES THE RIGHT-OF-WAY OF ALUNA AVENUE. NO SURVEY WAS MADE TO DETERMINE OR VERIFY THE LOCATION OF LOT CORNERS.

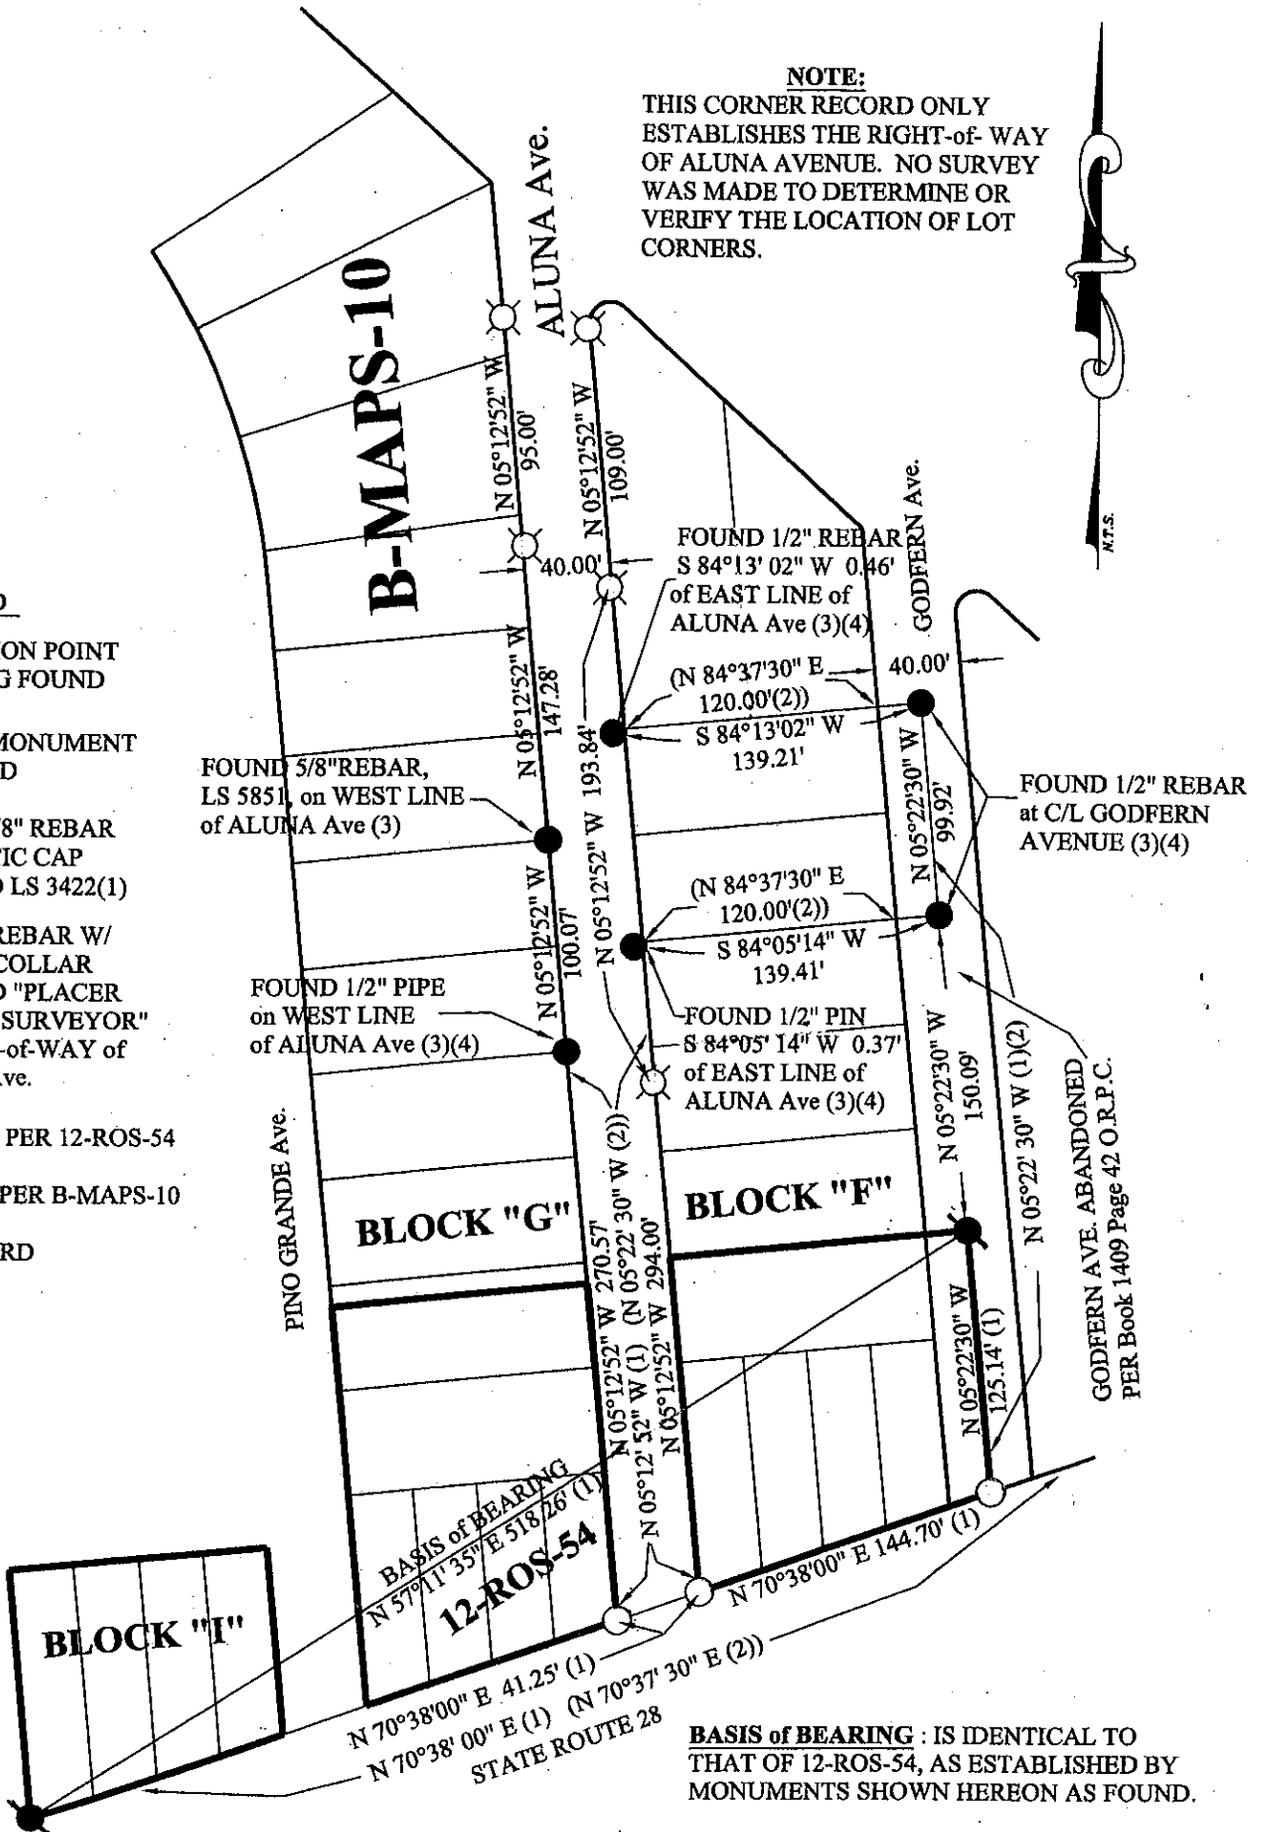

BASIS of BEARING : IS IDENTICAL TO THAT OF 12-ROS-54, AS ESTABLISHED BY MONUMENTS SHOWN HEREON AS FOUND.

BOOK 11 CORNER RECORDS PAGE 27