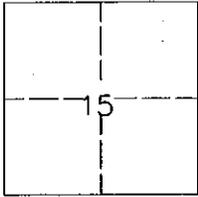


CORNER RECORD

Document Number _____

City of N/A County of PLACER, CaliforniaBrief Legal Description Lot 4, Agate Bay View, Placer county, California, Bk E/MAPS/Pg. 20

CORNER TYPE

COORDINATES (Optional)

Government Corner Control
 Meander Property
 Rancho Other

N. _____
 E. _____
 Zone _____ Datum _____

Date of Survey JUNE 15 AND 27, 2007

Elev. _____

T.16N., R.17E., MDM

Corner -- Left as found Found and tagged Established Reestablished Rebuilt

Identification and type of corner found: Evidence used to identify or procedure used to establish or reestablish the corner:


- FOUND MONUMENT AS SHOWN HEREON
 USED NEAREST FOUND MONUMENTS WITHIN UNIT TO REESTABLISH PROPERTY
 CORNERS AS SHOWN HEREON.

A description of the physical condition of the monument as found and as set or reset: _____

- SET MONUMENT AS SHOWN
 FOUND MONUMENTS IN GOOD CONDITION.
 CLEARED BRUSH AND PLACED LATH AT FOUND AND SET MONUMENTS.


SURVEYOR'S STATEMENT

This Corner Record was prepared by me or under my direction in conformance with
 the Land Surveyors' Act on JUNE 29 2007

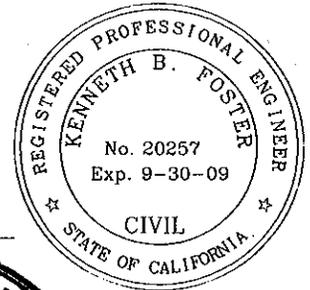Signed [Signature] L.S. or R.C.E. Number R.C.E. 20257

COUNTY SURVEYOR'S STATEMENT

This Corner Record was received _____

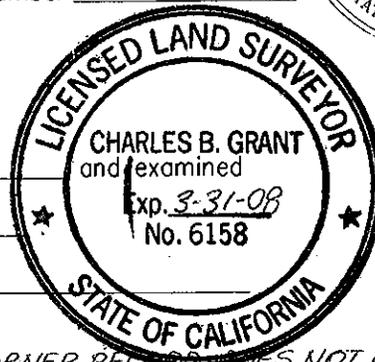and filed DEC 24 2007 19 _____Signed Charles B. Grant LS 6158 Title DEPUTY COUNTY SURVEYOR


County Surveyor's Comment : THE FILING OF THIS CORNER RECORD DOES NOT CONSTITUTE
AGREEMENT WITH THE LOCATION SHOWN, OR RELINQUISHMENT OF ANY PORTION OF
THE RIGHT-OF-WAY FOR AGATE ROAD AS DEDICATED ON THE MAP ENTITLED "AGATE BAY VIEW"
FILED IN BOOK E OF MAPS AT PAGE 20, PLACER COUNTY OFFICIAL RECORDS.

NOTES:

- (1) INFORMATION PER BK E/MAPS/Pg.20
- FOUND MONUMENT AS NOTED
- SET 5/8" REBAR RCE 20257



BOOK 11 CORNER RECORDS PAGE 29

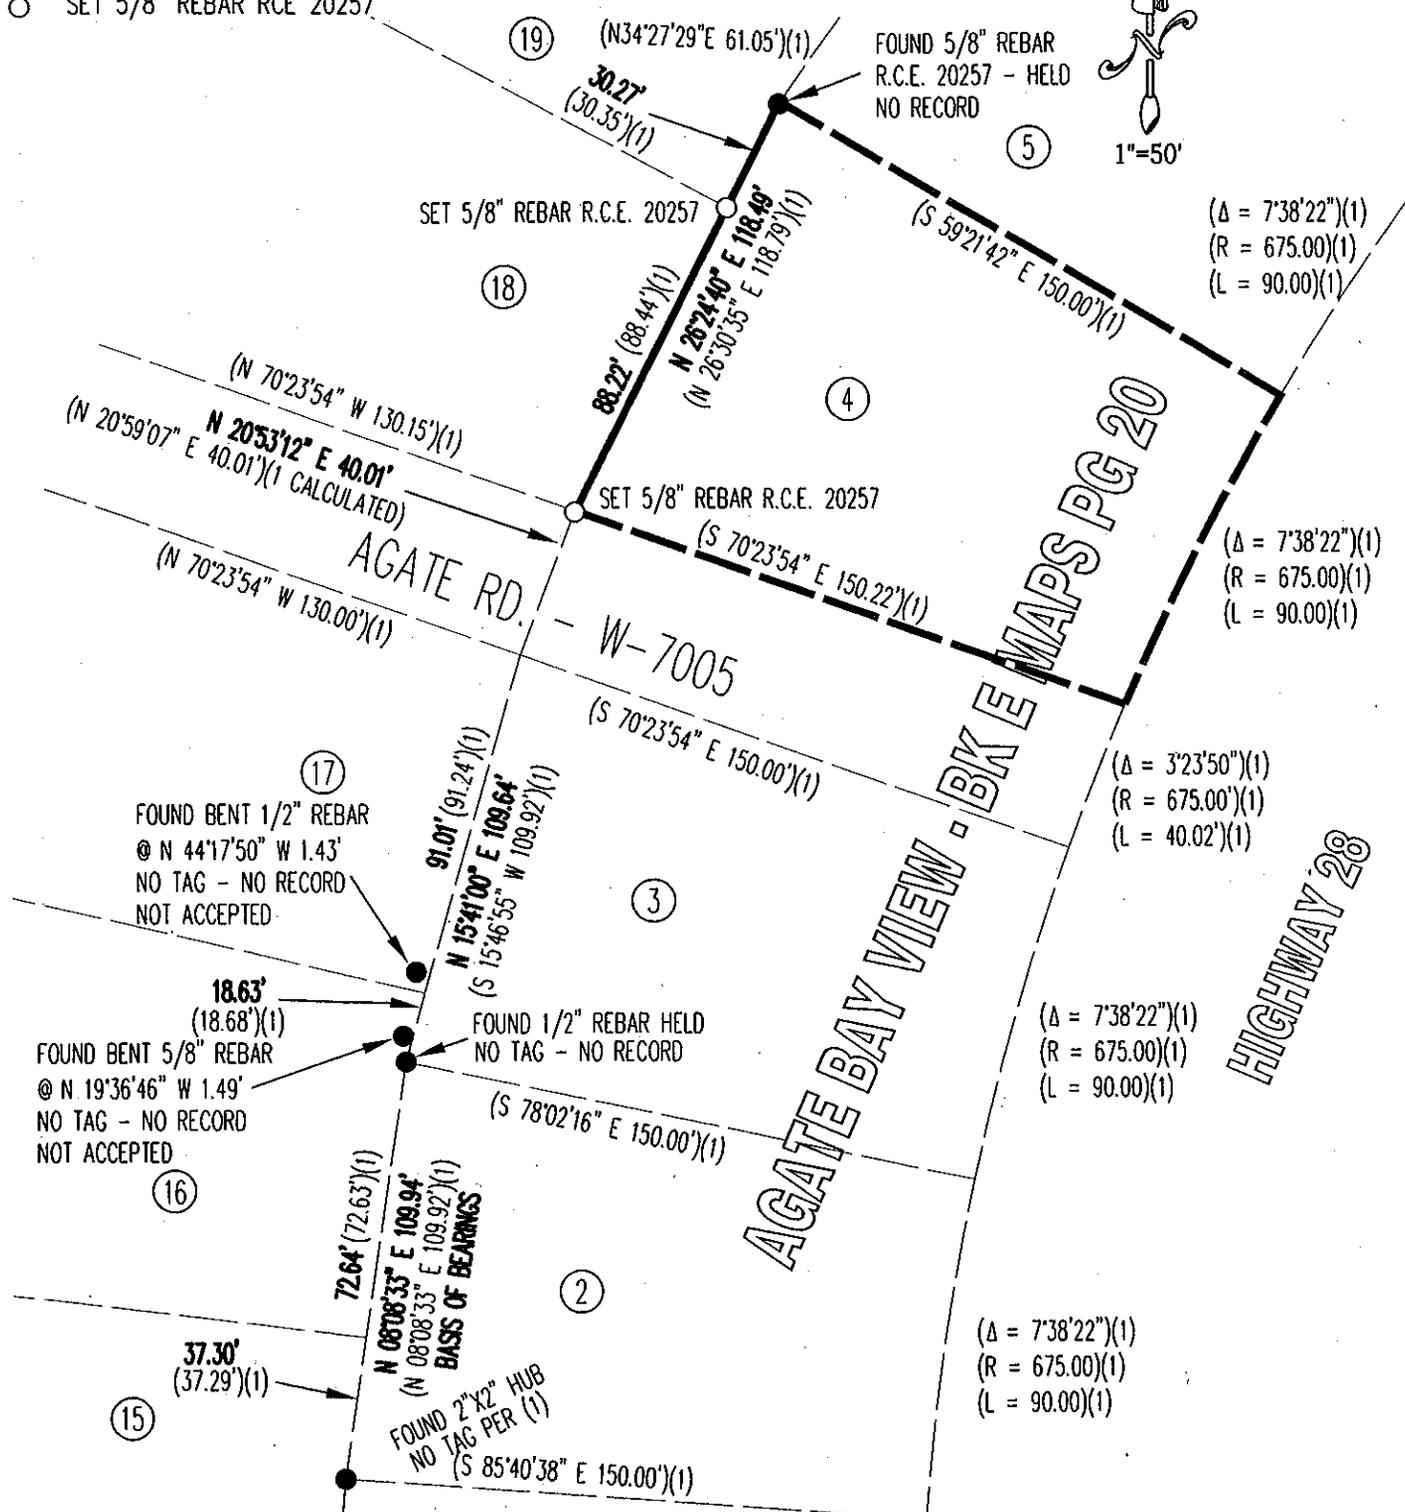

BASIS OF BEARINGS:

THE BEARING N 08°08'33" E FROM THE SOUTHWEST CORNER TO THE NORTHWEST CORNER OF LOT 10 OF AGATE BAY VIEW SUBDIVISION AS SHOWN PER BOOK E/MAPS/Pg.20 PLACER COUNTY RECORDS WAS USED AS THE BASIS OF BEARINGS FOR THIS SURVEY AND WAS ESTABLISHED FROM THE MONUMENTS FOUND.

K.D.FOSTER
CIVIL ENGINEERING, INC.