

CORNER RECORD

COUNTY OF PLACER, CALIFORNIA

City of UNINCORPORATED AREA

Document Number

Brief Legal Description LOT 5 PER BOOK M OF MAPS AT PAGE 44, P.C.R.

NE 1/2, SEC 2
T10N
R 7E
M.D.M.

CORNER TYPE

Government Corner [] Control []
Meander [] Property [X]
Rancho [] Other []
Date of Survey JUNE, 2001

COORDINATES (Optional)

N. _____
E. _____
Zone _____ Datum _____
Elev. _____

Corner — Left as found [] Found and tagged [] Established [] Reestablished [X] Rebuilt []

Identification and type of corner found: Evidence used to identify or procedure used to establish or reestablish corner:

THE SOUTHWEST CORNER OF LOT 5 WAS REESTABLISHED FROM FOUND CENTERLINE MONUMENTS AS SHOWN ON THAT MAP FILED IN BOOK M OF MAPS AT PAGE 44, PLACER COUNTY RECORDS.

A description of the physical condition of the monument as found and as set or reset:

RESET 3/4" REBAR WITH PLASTIC CAP TAGGED RCE 21478

SURVEYOR'S STATEMENT

This Corner Record was prepared by me or under my direction in conformance with the Land

Surveyors' Act on JUNE 29, 20 01.

Signed [Signature] L.S. or R.C.E. Number RCE 21478




COUNTY SURVEYOR'S STATEMENT

This Corner Record was received MARCH 3, 20 04 and examined

and filed MARCH 31, 2004.

Signed [Signature] Title DEPUTY COUNTY SURVEYOR

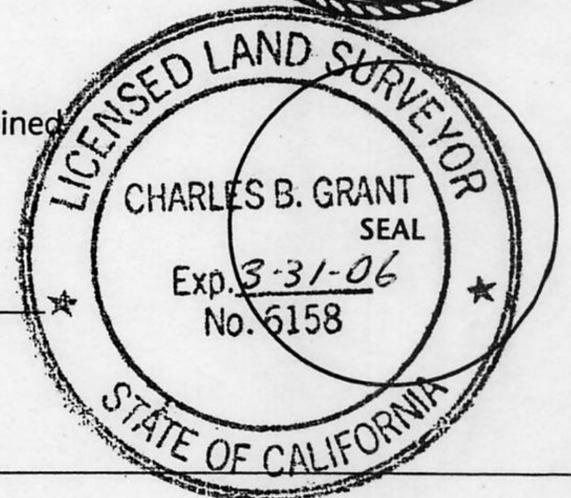


County Surveyor's Comment

BOOK 8 CORNER RECORDS PAGE 99

R	D	L	CHORD
C1	100.00	25°04'55"	43.78' S55°54'53"E 43.43'[1]
C2	100.00	35°00'00"	61.09' N85°57'20"W 60.14'[1]
C2	75.00	80°00'00"	104.72' N28°27'20"W 96.42'[1]

LOT 5 AS SHOWN ON
 THAT MAP FILED IN
 BOOK M OF MAPS AT
 PAGE 44, P.C.R.

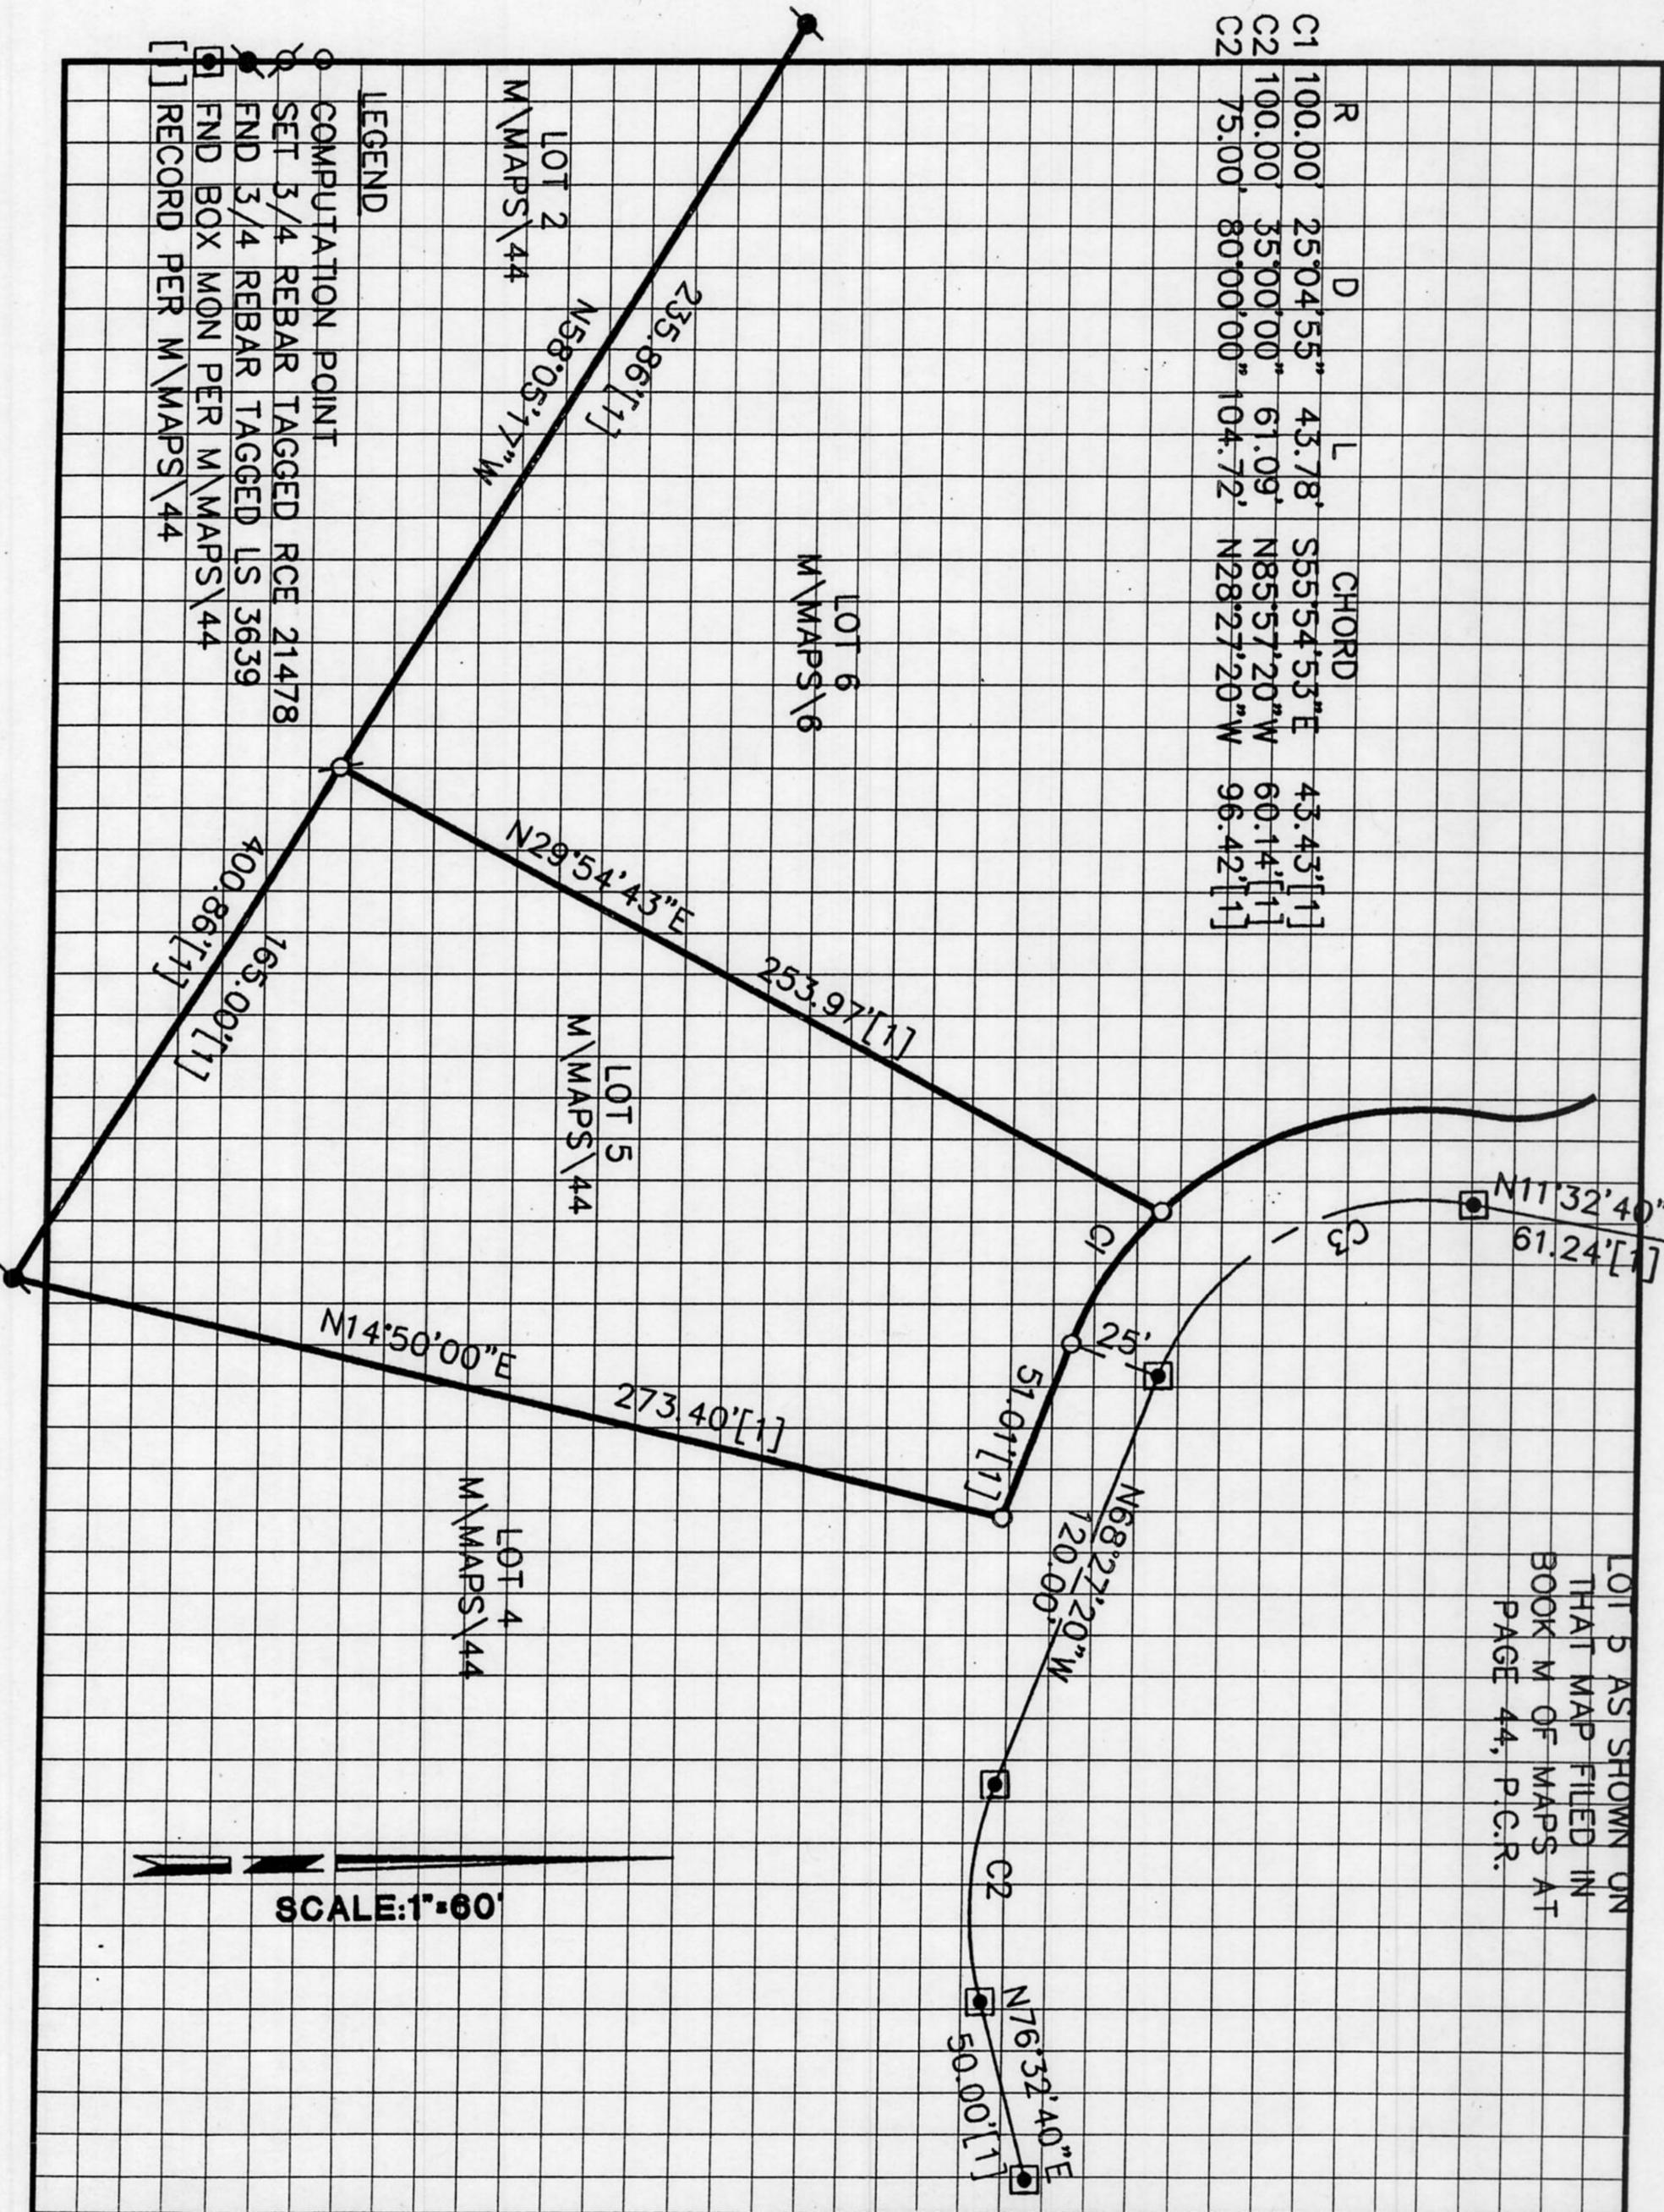

LEGEND

- COMPUTATION POINT
- SET 3/4 REBAR TAGGED RCE 21478
- END 3/4 REBAR TAGGED LS 3639
- FND BOX MON PER M\MAPS\44
- [] RECORD PER M\MAPS\44

SCALE: 1"=60'