


CORNER RECORD

Document Number _____

City of _____

County of PLACER, California

Brief Legal Description LOT 30 PONDEROSA PALISADES ^{WEST} SOUTH
BOOK "J" OF MAPS PAGE 49 P.C.R.

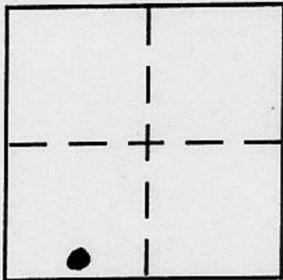

SEC. 15
T. 17N.
R. 16E.
M.D.M.

CORNER TYPE

Government Corner Control
Meander Property
Rancho Other
Date of Survey 3-29-02

COORDINATES (Optional)

N. _____
E. _____
Zone _____ NAD27 NAD83
NAD83 Epoch _____
Elev. _____
Vert. Datum: NGVD29 NAVD88
Meas. Units: Metric Imperial

Corner - Left as found Found and tagged Established Reestablished Rebuilt

Identification and type of corner found: Evidence used to identify or procedure used to establish or reestablish the corner:

- = FOUND 1/2" REBAR NO TAG
- = FOUND 3/4" IRON PIPE W/PLAS. PLUG L.S. 5549
- ⊗ = FOUND 3/4" IRON PIPE W/PLAS. PLUG L.S. 3332

A description of the physical condition of the monument as found and as set or reset:

- = SET 3/4" IRON PIPE W/PLASTIC PLUG L.S. 5549
- ⊗ = SET CHISEL CROSS ON ROCK

TN. 01205

SURVEYOR'S STATEMENT

This Corner Record was prepared by me or under my direction in conformance with the Land Surveyor's Act on MARCH 30 2002.

Signed Charles R. Sage Jr. P.L.S or R.C.E. No. L.S. 5549
EXP. 6.30.05

COUNTY SURVEYOR'S STATEMENT


This Corner Record was received April 6 2002

and examined and filed JULY 30, 2003



Signed Charles B. Grant P.L.S or R.C.E. No. LS 6158

Title DEPUTY COUNTY SURVEYOR

County Surveyor's Comment _____

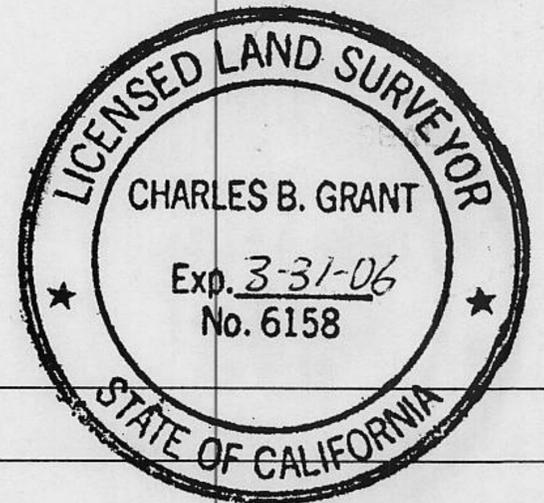

BOOK 8 CORNER RECORDS PAGE 4

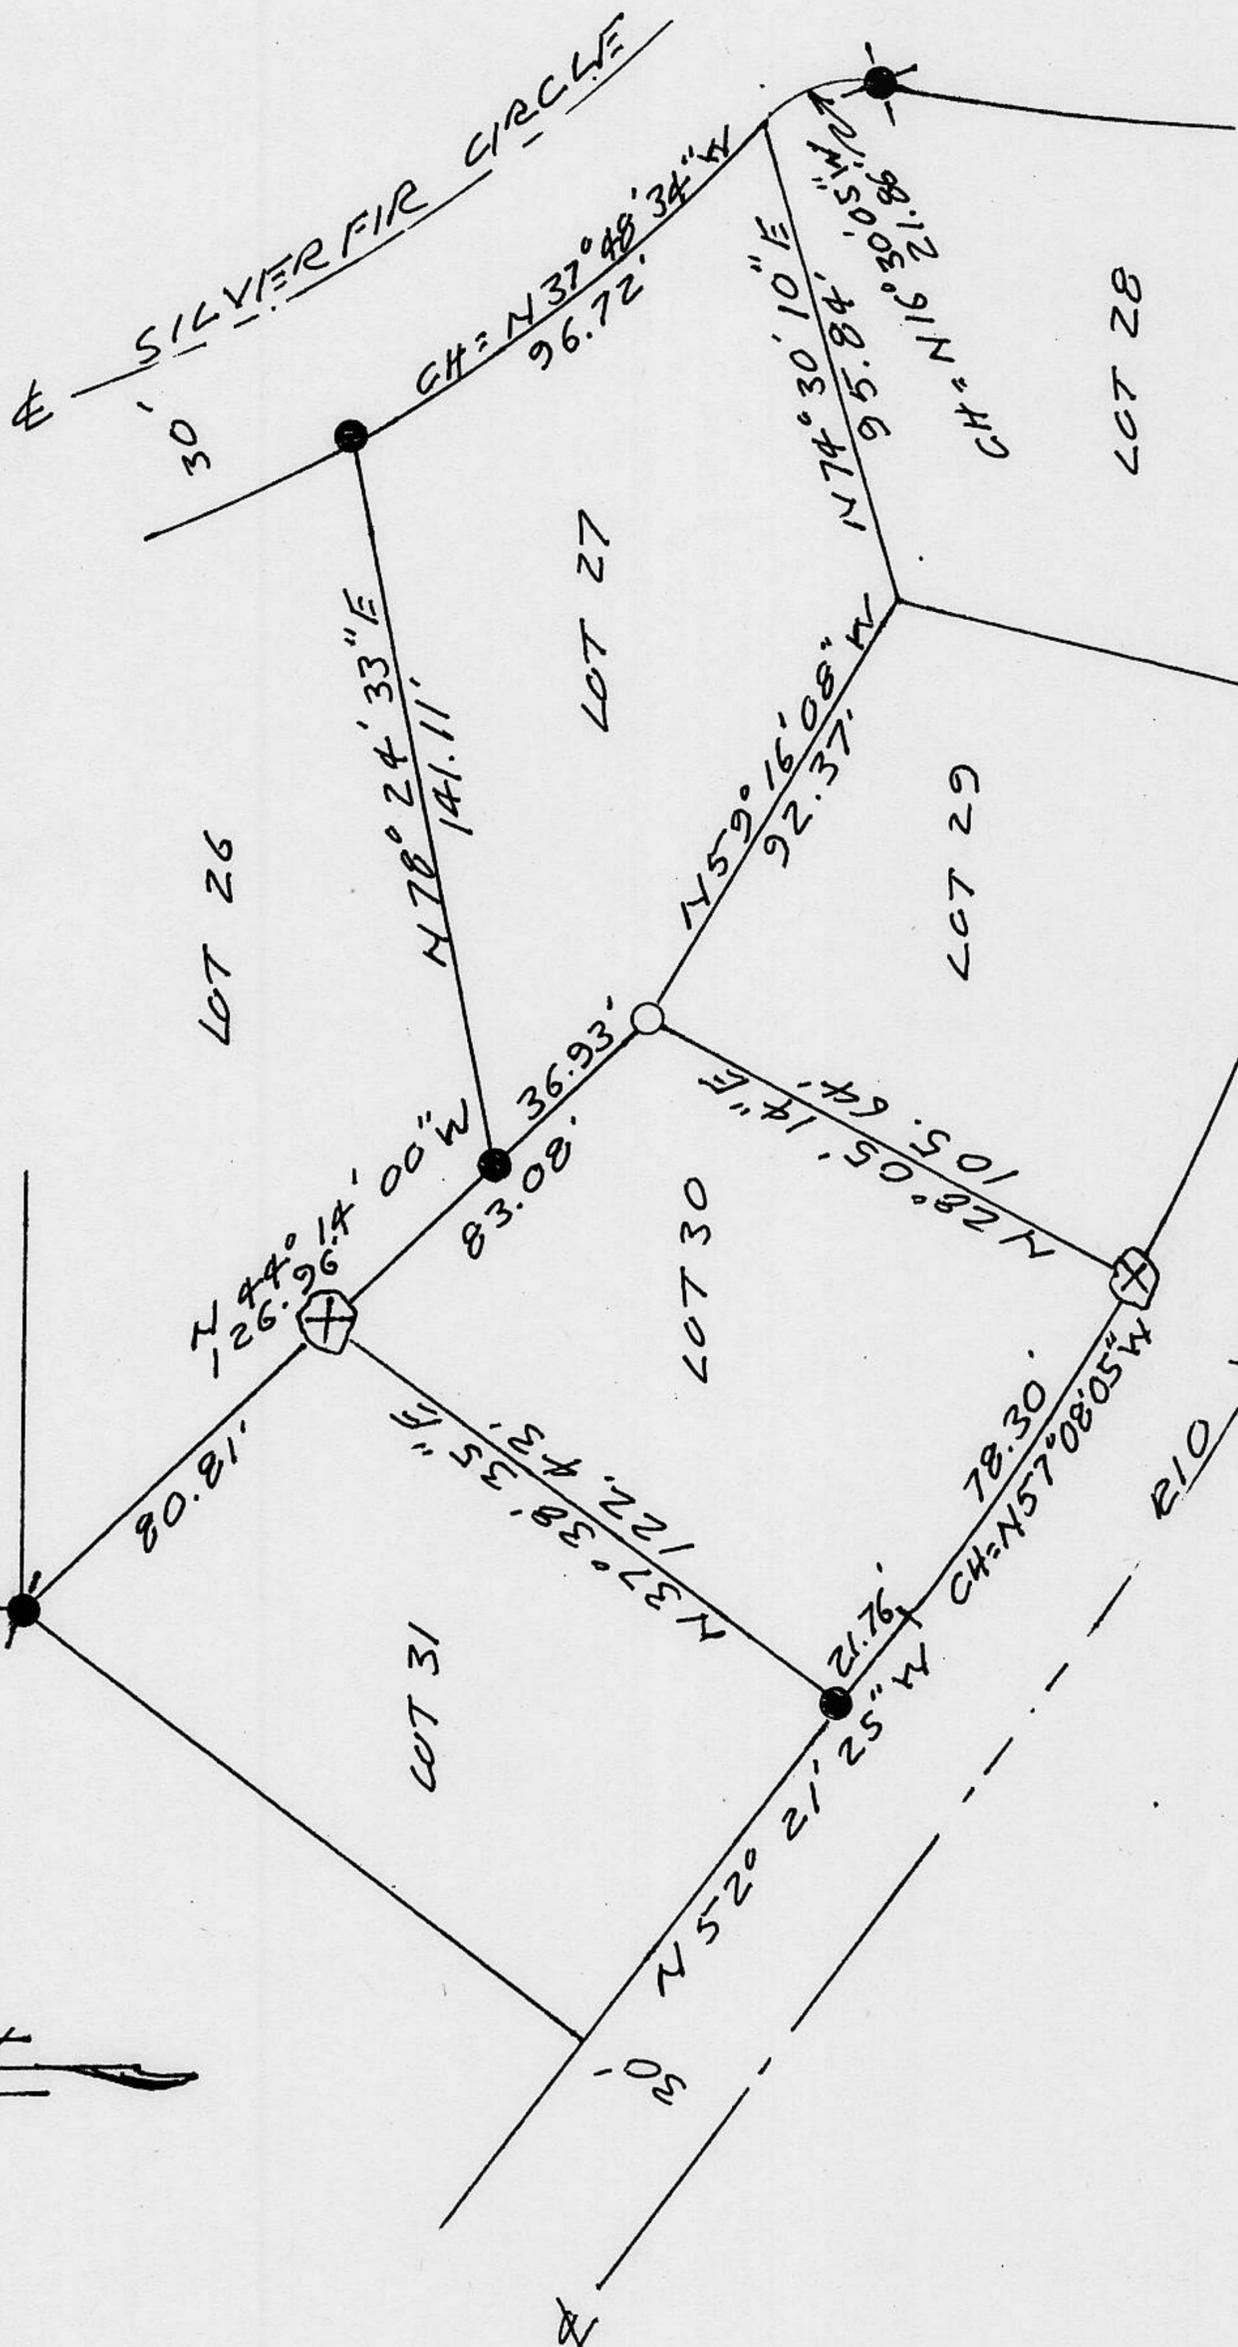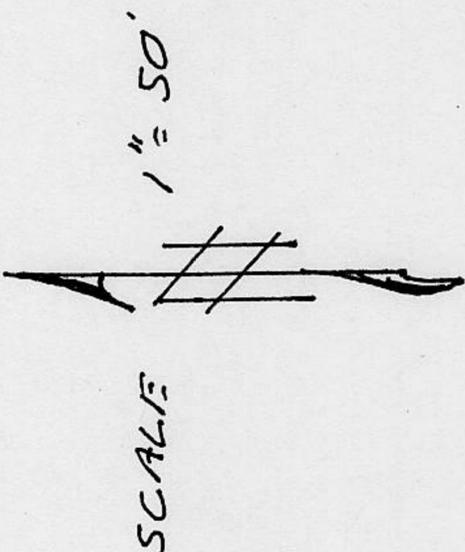

NOTE: THE BEARINGS AND DISTANCES SHOWN ARE RECORD PER J/MAS/49. NO MATERIAL DISCREPANCIES WITH RECORD INFORMATION WERE FOUND.