


CORNER RECORD

COUNTY OF PLACER, CALIFORNIA

City of COUNTY OF PLACER Document Number _____

Brief Legal Description PELA OF 11/PM/104

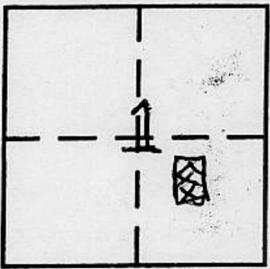

SEC. 1
T11N
R7E

CORNER TYPE

- Government Corner
- Meander
- Rancho
- Date of Survey _____
- Control
- Property
- Other

COORDINATES (Optional)

N. _____
 E. _____
 Zone _____ Datum _____
 Elev. _____

Corner — Left as found Found and tagged Established Reestablished Rebuilt

Identification and type of corner found: Evidence used to identify or procedure used to establish or reestablish corner:

SEE MAP FOUND 3/4" PIPES PER 11 PM 104

A description of the physical condition of the monument as found and as set or reset:

SEE MAP


FROM FOUND MONUMENTS PER 11 PM 104 AND RECORD DATA, SET 3/4" REBAR AT N.W. CORNER PEL A AND RR SPKS AT N.E. AND S.E. CORNER PEL A

SURVEYOR'S STATEMENT

This Corner Record was prepared by me or under my direction in conformance with the Land

Surveyors' Act on JULY 27, 2002.

Signed Emerson L. Smith L.S. or R.C.E. Number LS 3062

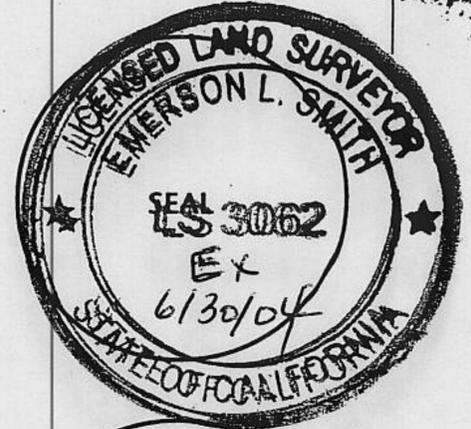


COUNTY SURVEYOR'S STATEMENT

This Corner Record was received August 03 2002 and examined


and filed JUNE 24 2003.

Signed Charles B. Grant LS 6158 Title DEPUTY COUNTY SURVEYOR

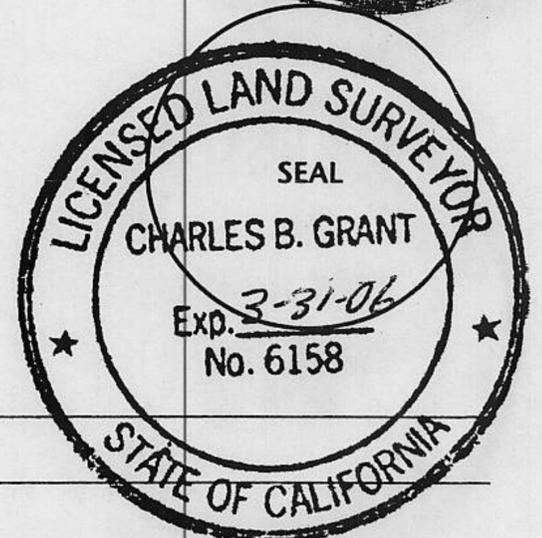

County Surveyor's Comment _____

BOOK 8 CORNER RECORDS PAGE 6

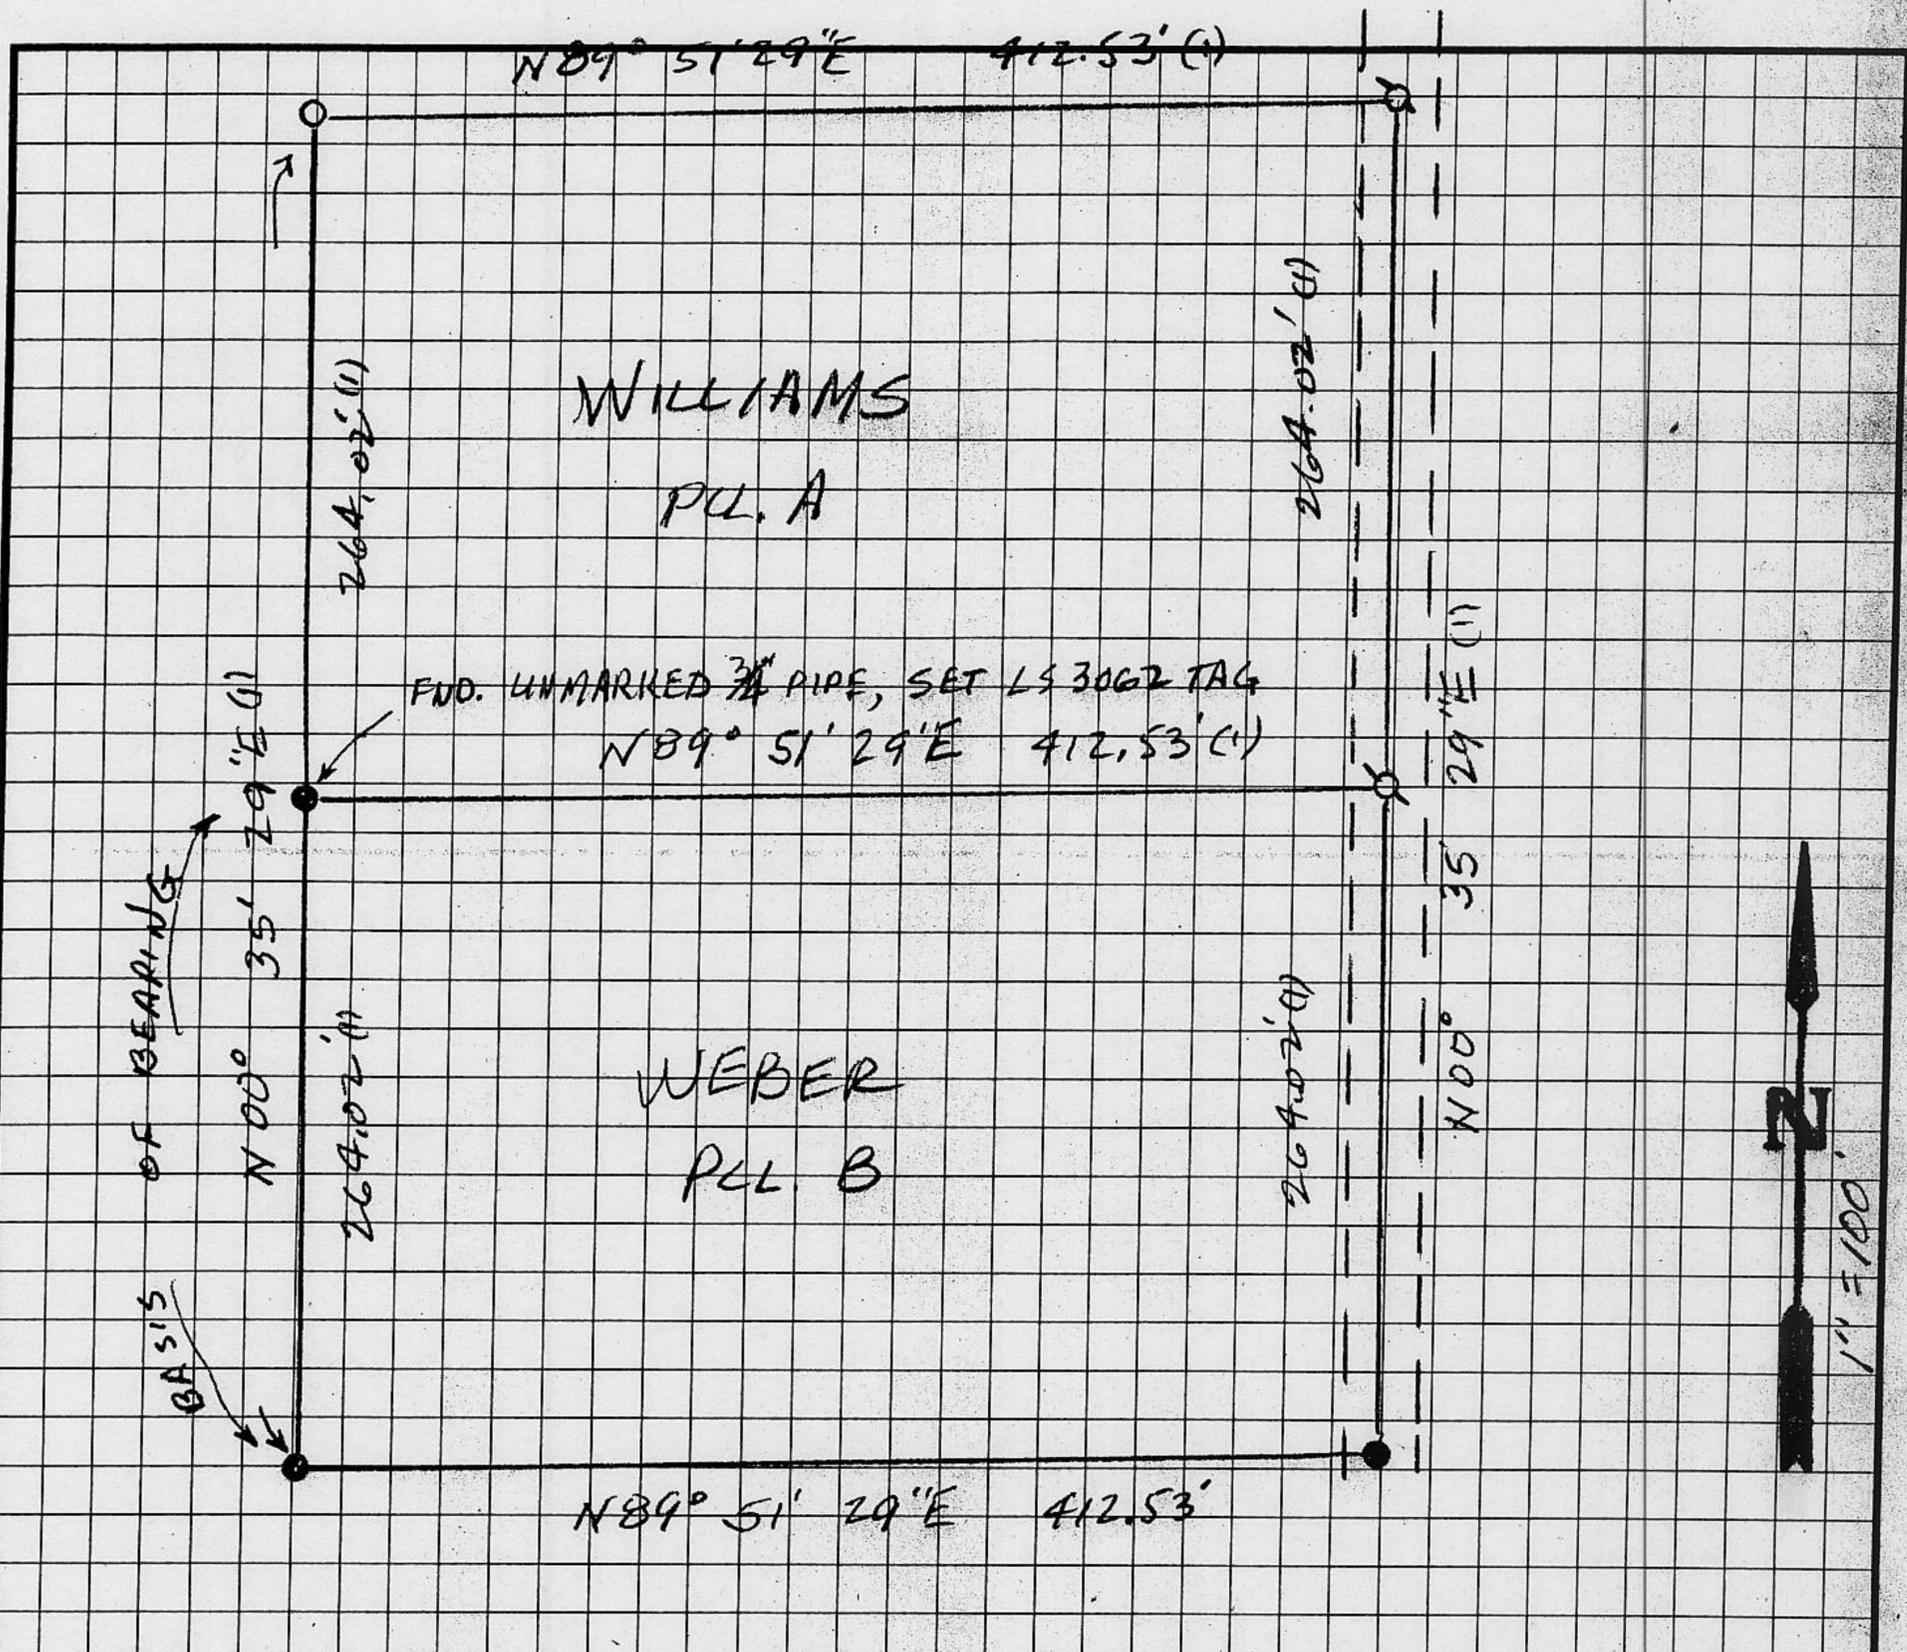

MAP SHOWING PARCELS A & B OF 11/PM/104
 LOCATED IN THE SE 1/4 OF SEC. 1, T.11N. R.7E MOM
 SURVEYED FOR DANIEL WILLIAMS.

SCALE 1" = 100'

JULY 2002

EMERSON L. SMITH

LS 3062

- FOUND 3/4" PIPE TAGGED LS4202
- SET 3/4" REBAR WITH PLASTIC CAP MKD LS3062
- SET RR SPIKE MKD. LS3062
- (1) RECORD PER 11/PM/104