


# CORNER RECORD

DOCUMENT NUMBER \_\_\_\_\_

CITY OF TAHOE CITY COUNTY OF PLACER, CALIFORNIA

BRIEF LEGAL DESCRIPTION LOT 7a, LAKE FOREST ON LAKE TAHOE, PLACER COUNTY, CALIFORNIA, BK D/MAPS/PG. 32  
BLOCK 3

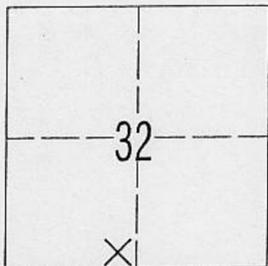

### CORNER TYPE

GOVERNMENT CORNER  CONTROL   
 MEANDER  PROPERTY   
 RANCHO  OTHER   
 DATE OF SURVEY AUGUST 21, 2002

### COORDINATES (Optional)

N. \_\_\_\_\_  
 E. \_\_\_\_\_  
 ZONE \_\_\_\_\_ DATUM \_\_\_\_\_  
 ELEV. \_\_\_\_\_

T.16N., R.17E., MDM

**CORNER** -LEFT AS FOUND  FOUND AND TAGGED  ESTABLISHED  REESTABLISHED  REBUILT

IDENTIFICATION AND TYPE OF CORNER FOUND: EVIDENCE USED TO IDENTIFY OR PROCEDURE USED TO ESTABLISH OR REESTABLISH THE CORNER:

- FOUND MONUMENT AS SHOWN HEREON
- USED NEAREST FOUND MONUMENTS WITHIN UNIT TO REESTABLISH PROPERTY
- CORNERS AS SHOWN HEREON.

A DESCRIPTION OF THE PHYSICAL CONDITION OF THE MONUMENT AS FOUND AND AS SET OR RESET:


- SET MONUMENT AS SHOWN
- FOUND MONUMENTS IN GOOD CONDITION.
- CLEARED BRUSH AND PLACED LATH AT FOUND AND SET MONUMENTS.

### SURVEYOR'S STATEMENT

THIS CORNER RECORD WAS PREPARED BY ME OR UNDER MY DIRECTION IN CONFORMANCE WITH

THE LAND SURVEYORS' ACT ON OCTOBER 21 2002

SIGNED [Signature] L.S. OR R.C.E. NUMBER R.C.E. 20257

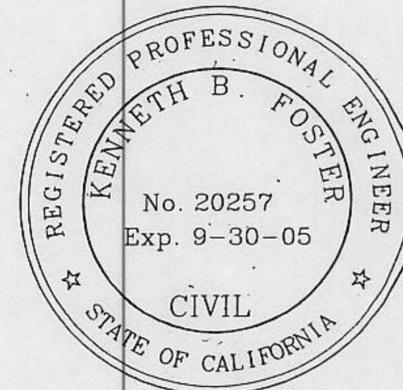


### COUNTY SURVEYOR'S STATEMENT

THIS CORNER RECORD WAS RECEIVED OCTOBER 27 2002 AND EXAMINED

AND FILED JUNE 24 2003

SIGNED Charles B. Grant LS 6158 TITLE DEPUTY COUNTY SURVEYOR

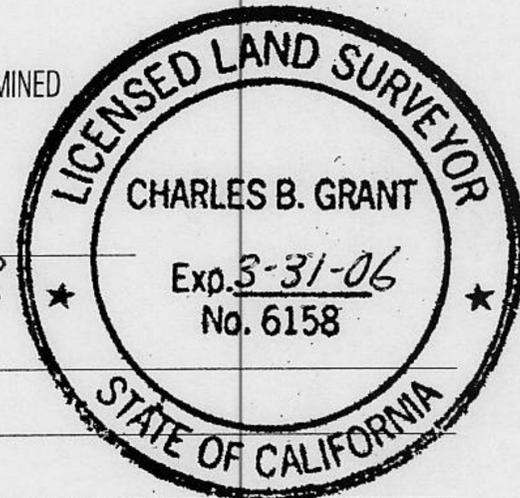

### COUNTY SURVEYOR'S COMMENT :


Book 8 CORNER RECORDS PAGE 14

**NOTES:**

- (1) INFORMATION PER BK D/ MAPS/Pg.32
- FOUND MONUMENT AS NOTED
- SET 5/8" REBAR RCE 20257
- RECORD CORNER

▲  
**NORTH**  
**SCALE 1"= 20'**

**LAKE FOREST ROAD - 80' R.O.W.**

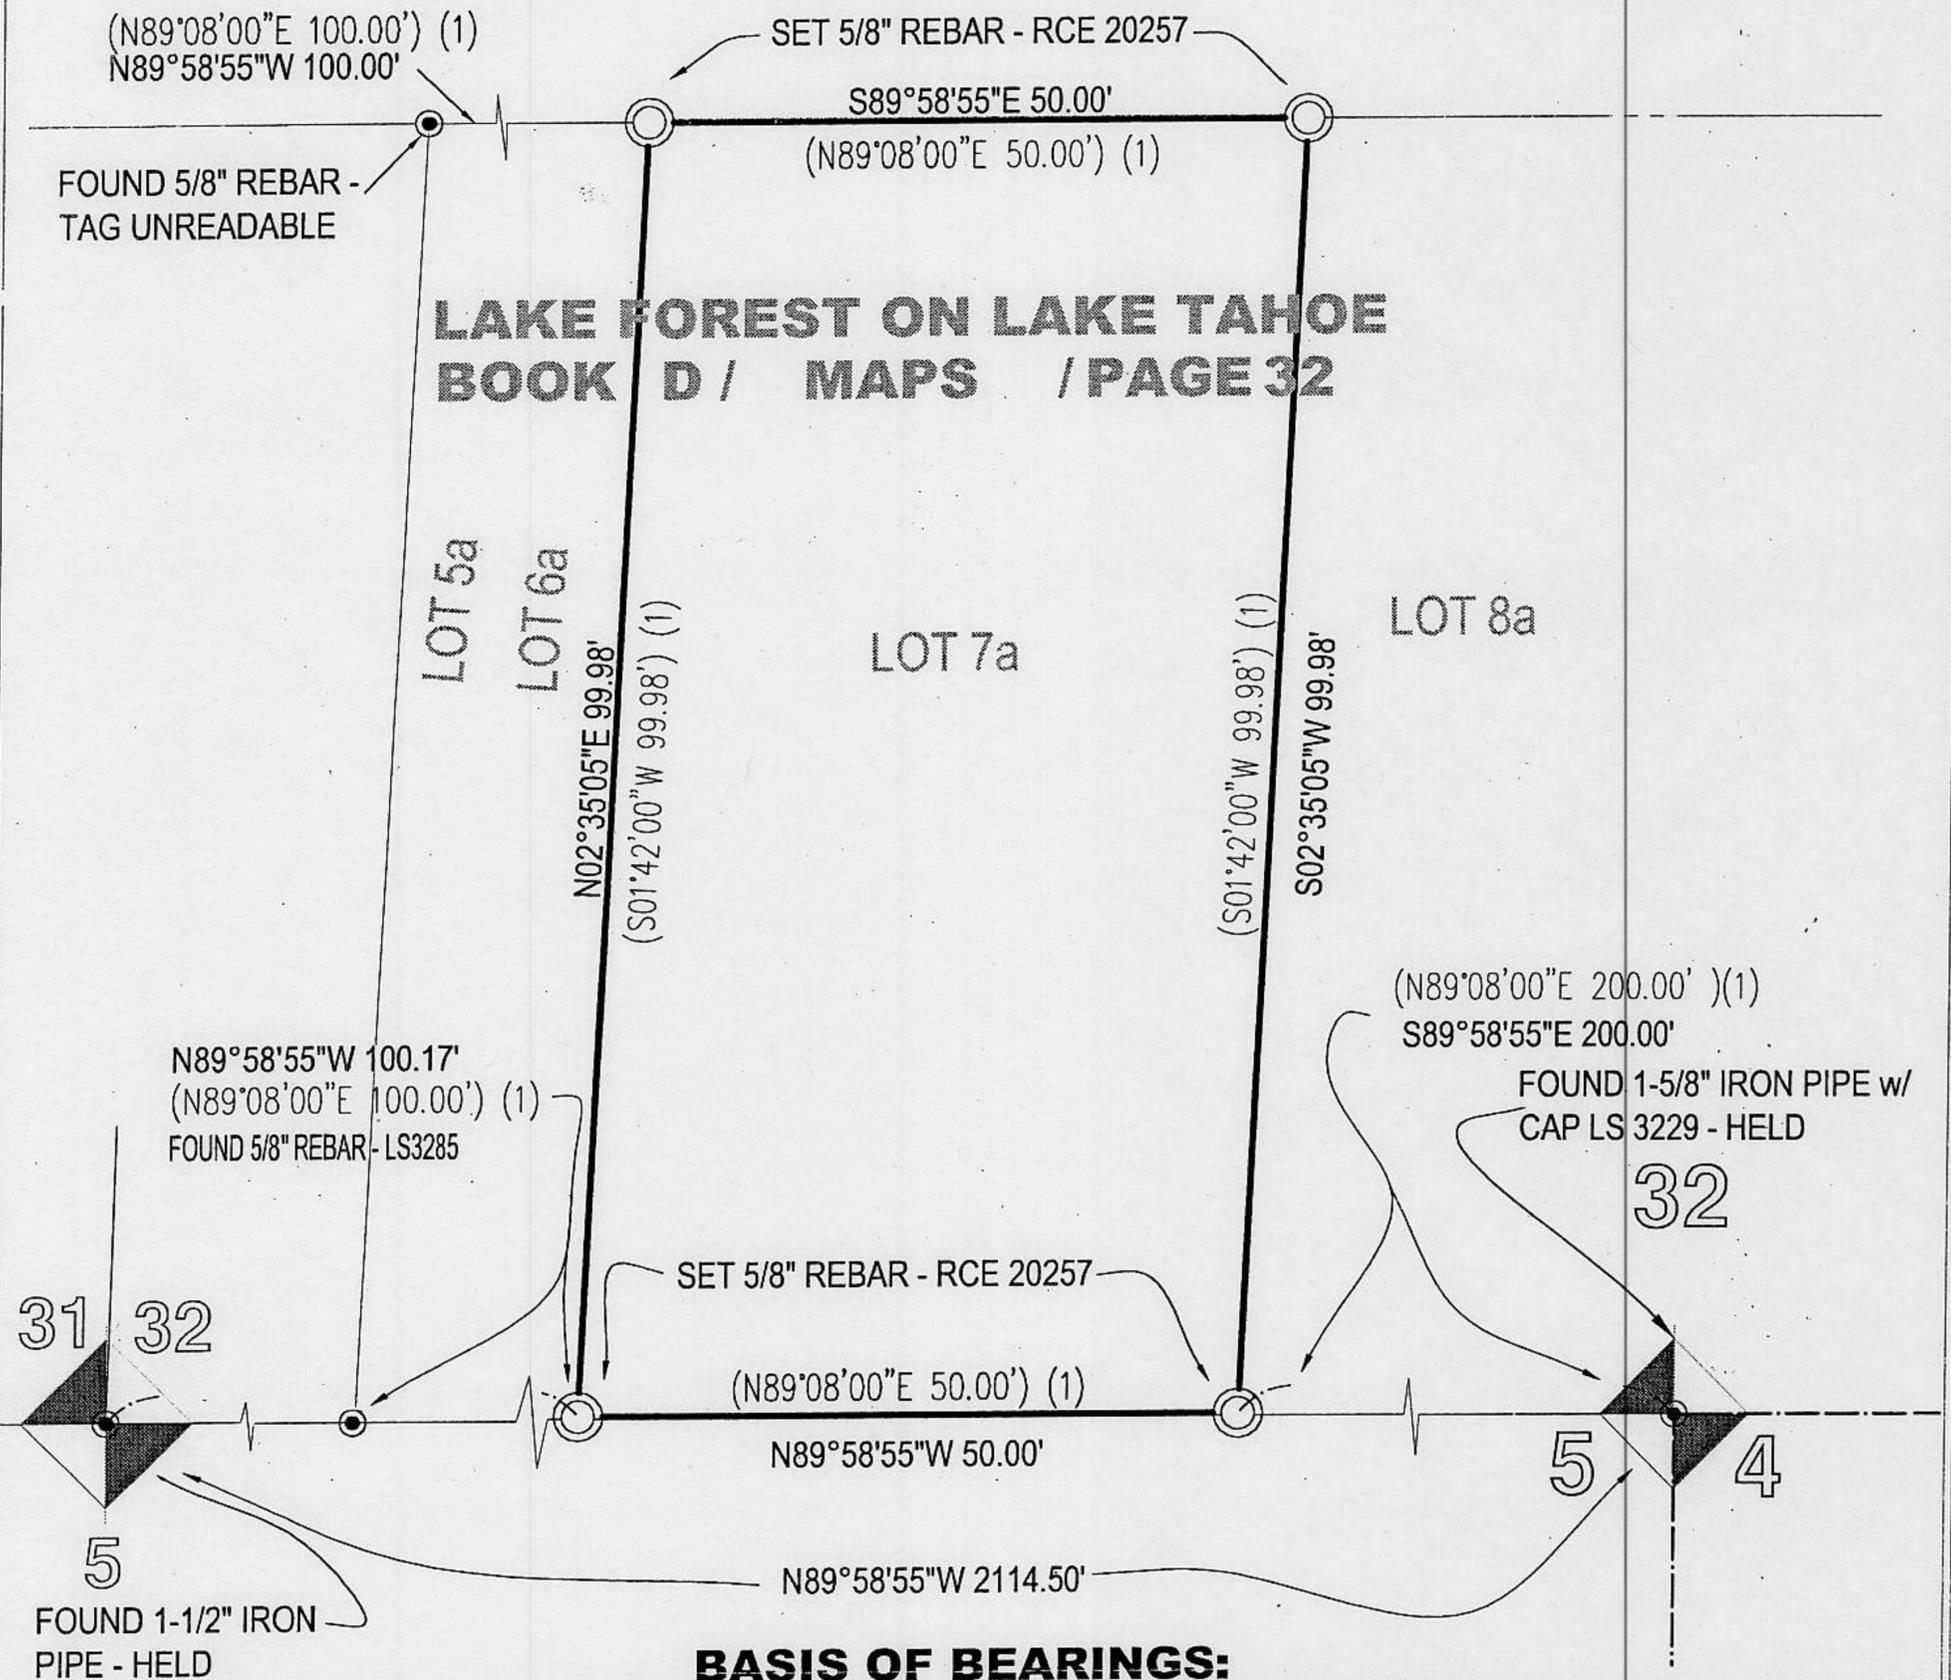

**BASIS OF BEARINGS:**

THE MERIDIAN OF BOOK D / MAPS / PAGE 32 WAS ROTATED 00°53'05" CLOCKWISE TO MATCH THE BASIS OF BEARINGS OF BOOK 4 / SURVEYS / PAGE 14. THE SOUTH LINE OF SECTION 32, FROM THE SOUTHWEST CORNER OF SECTION 32 TO THE NORTHEAST CORNER OF SECTION 5, AS SHOWN ON BK. 4 OF SURVEYS AT PG. 14, PLACER COUNTY RECORDER, (N89°58'55"W 2113.66') WAS USED AS THE BASIS OF BEARING FOR THIS SURVEY, AND WAS ESTABLISHED FROM THE MONUMENTS FOUND.