


CORNER RECORD

COUNTY OF PLACER, CALIFORNIA

City of ROSEVILLE

Document Number _____

Brief Legal Description CENTERLINE OF FAIRWAY DRIVE PER BOOK W, PAGE 43

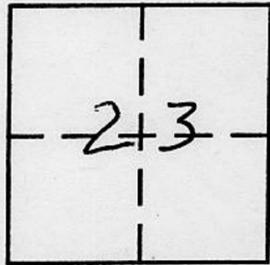

TIN
RGE

CORNER TYPE

- Government Corner
- Meander
- Rancho
- Date of Survey _____
- Control
- Property
- Other

COORDINATES
(Optional)

N. _____
 E. _____
 Zone _____ Datum _____
 Elev. _____

Corner — Left as found Found and tagged Established Reestablished Rebuilt

Identification and type of corner found: Evidence used to identify or procedure used to establish or reestablish corner:

THREE WELL MONUMENTS SET PER W/MAPS/43 WERE DESTROYED DURING ROAD MODIFICATIONS. THE POSITIONS WERE RE-ESTABLISHED USING EXISTING CENTERLINE MONUMENTS AS SHOWN.

A description of the physical condition of the monument as found and as set or reset:


ORIGINAL MONUMENTS WERE DESTROYED REPLACED WITH COPPERWELD MONUMENT IN WELL, PUNCHED & STAMPED L.S. 6376
SEE W/MAPS/43 SHEET 4

SURVEYOR'S STATEMENT

This Corner Record was prepared by me or under my direction in conformance with the Land

Surveyors' Act on MARCH 11, 2003.

Signed Richard A. Marino L.S. or R.C.E. Number LS 6376

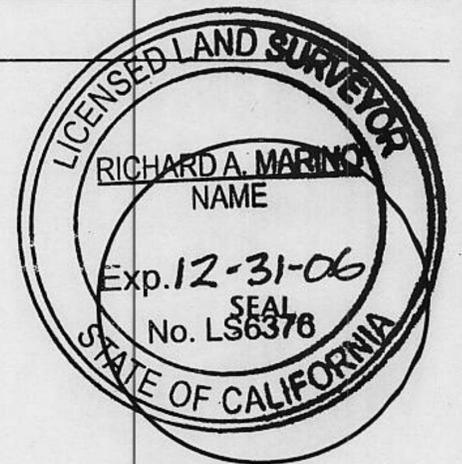


COUNTY SURVEYOR'S STATEMENT

This Corner Record was received MARCH 18 2003 and examined


and filed JUNE 24 2003.

Signed Charles B. Grant L.S. 6158 Title DEPUTY COUNTY SURVEYOR

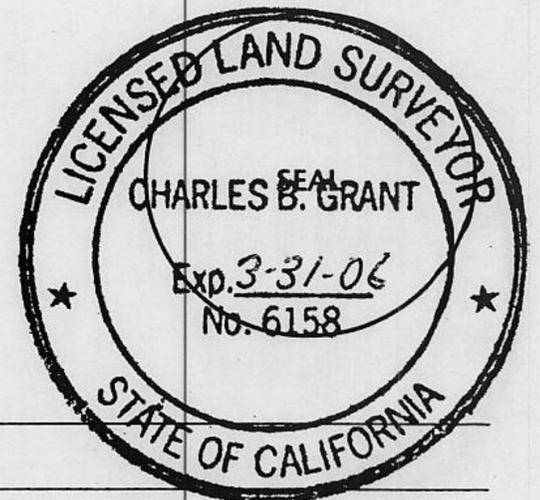

County Surveyor's Comment _____

BOOK 8
CORNER RECORDS PAGE 26

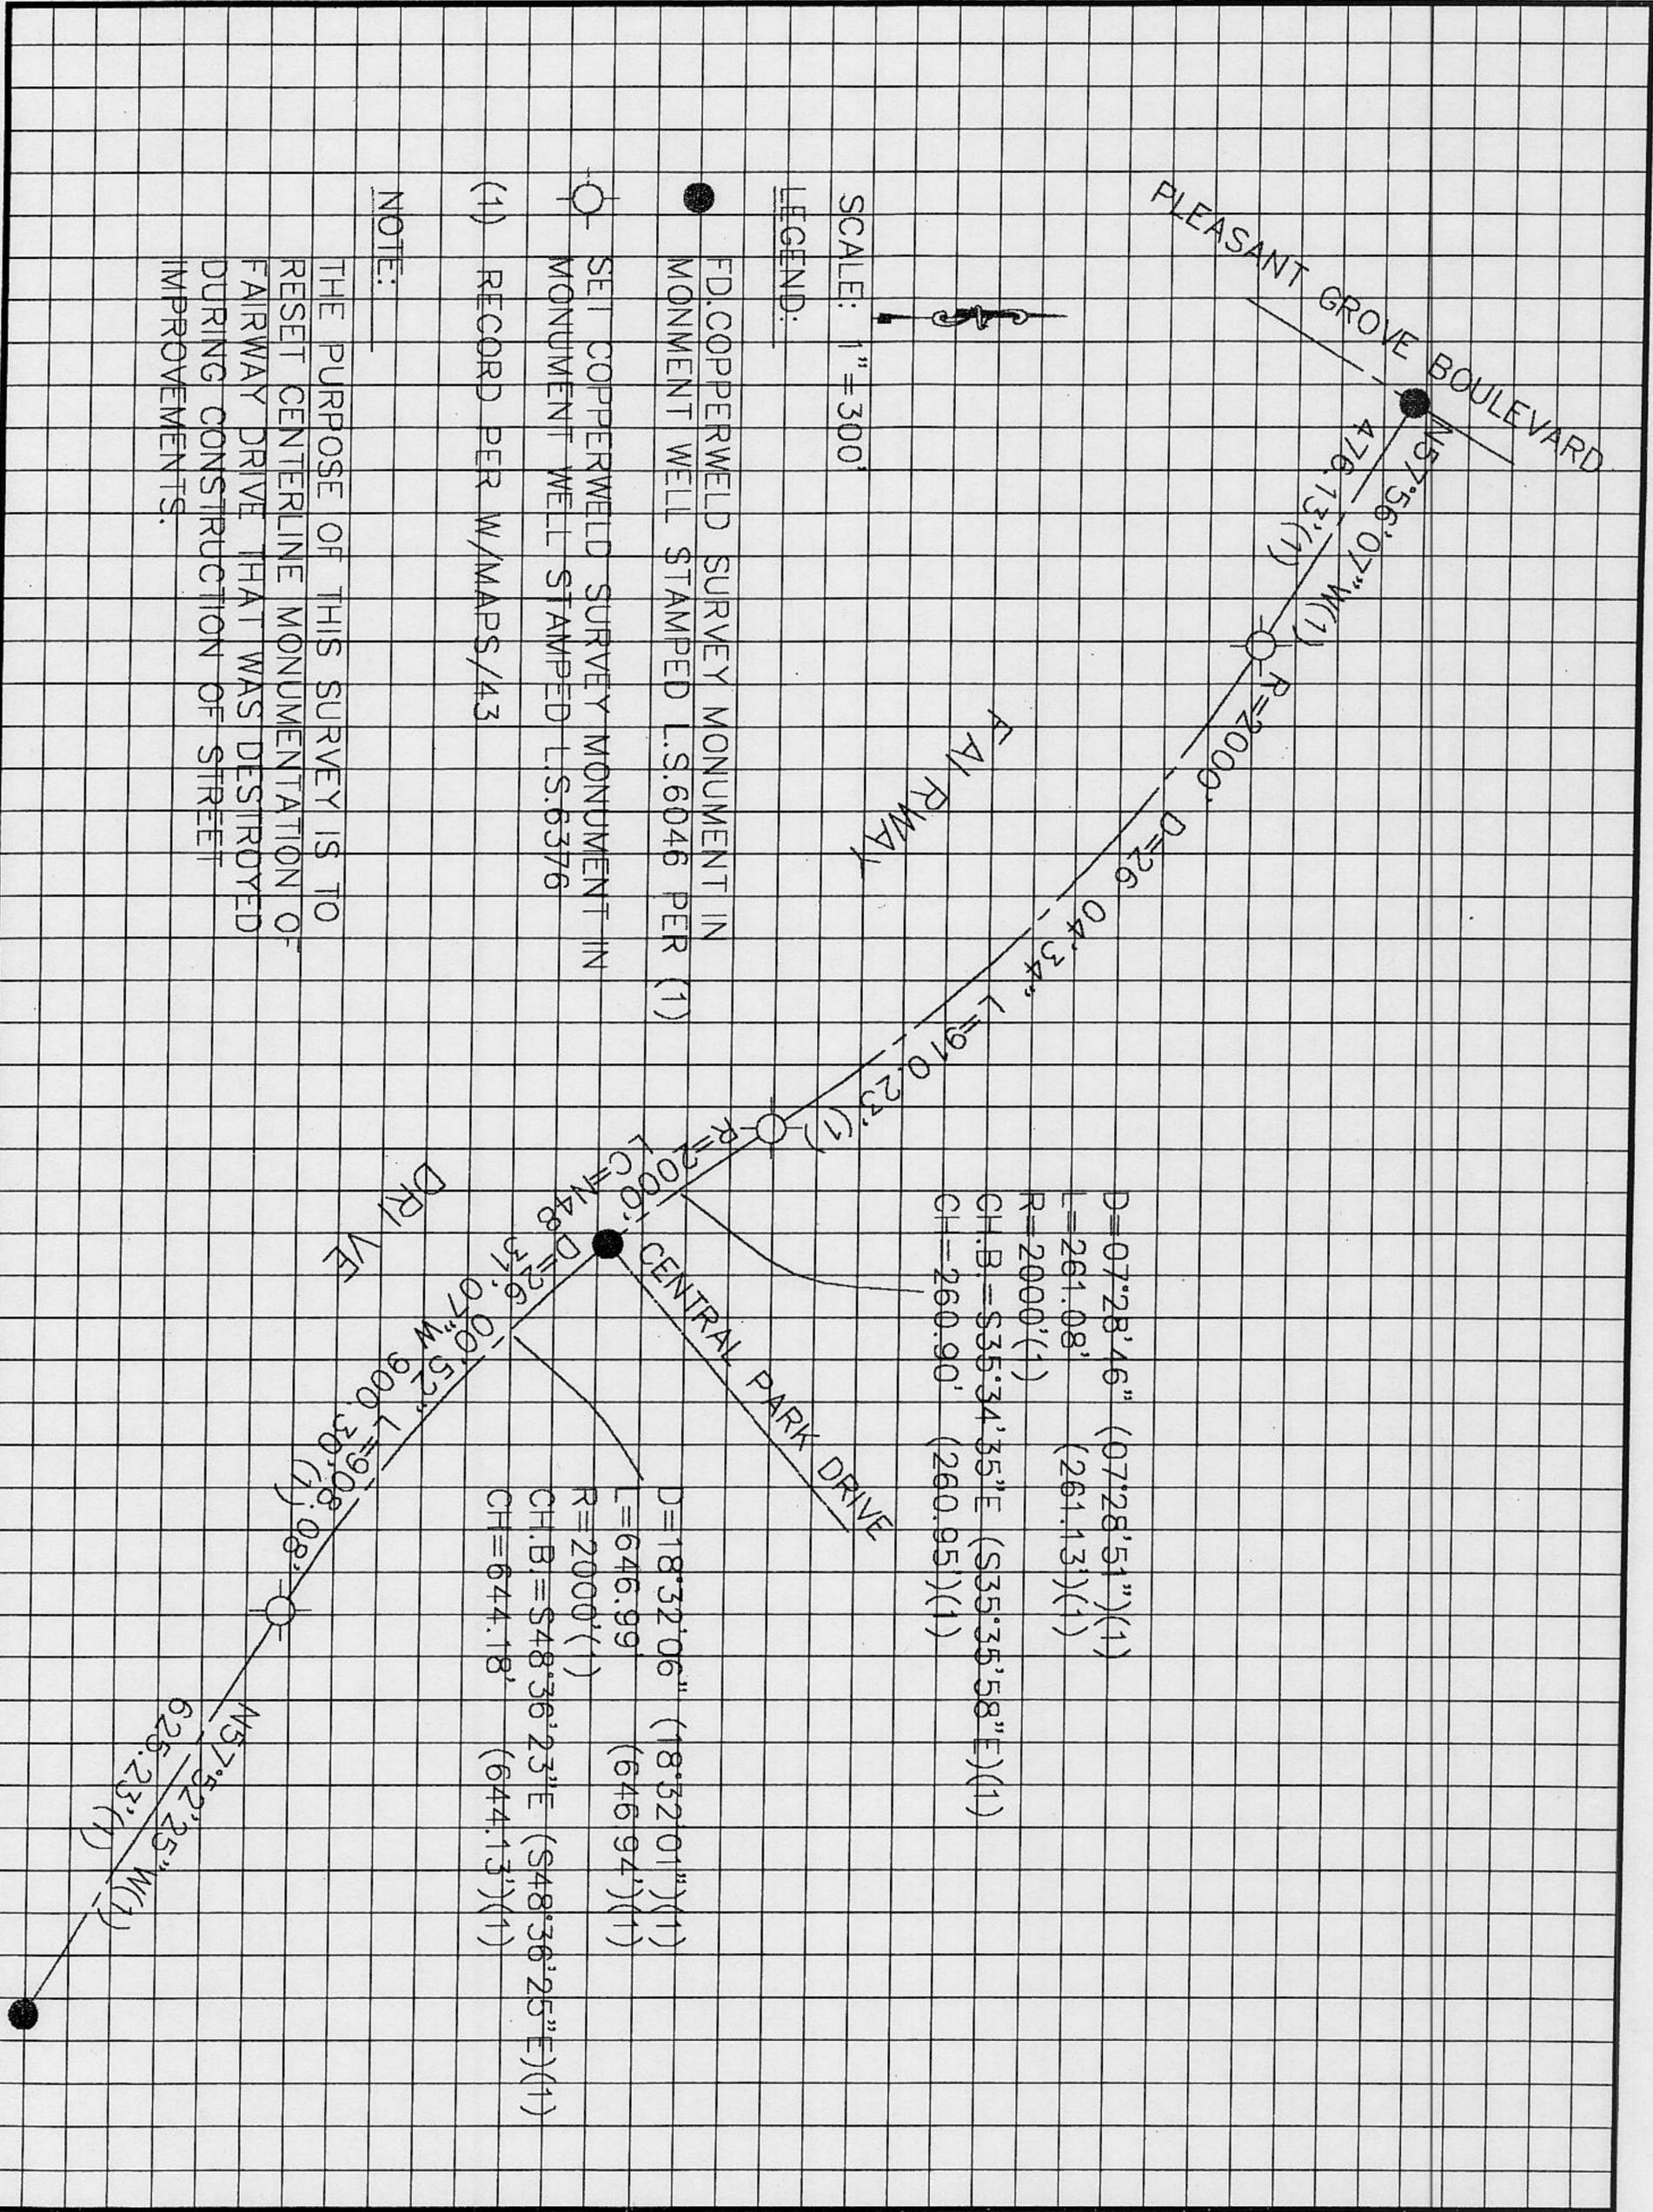

NOTE:
 THE PURPOSE OF THIS SURVEY IS TO RESET CENTERLINE MONUMENTATION OF FAIRWAY DRIVE THAT WAS DESTROYED DURING CONSTRUCTION OF STREET IMPROVEMENTS.