

**CORNER RECORD**


**COUNTY OF PLACER, CALIFORNIA**

City of \_\_\_\_\_ Document Number \_\_\_\_\_

Brief Legal Description Lot 101, Christian Valley Park, Unit No. 2A, H/Maps/23

**CORNER TYPE**

**COORDINATES  
(Optional)**

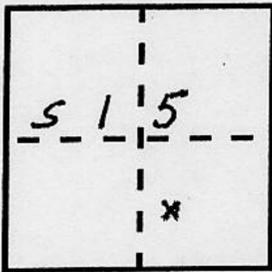

T13N  
R8E

Government Corner  Control   
Meander  Property   
Rancho  Other   
Date of Survey July 3, 2003

N. \_\_\_\_\_  
E. \_\_\_\_\_  
Zone \_\_\_\_\_ Datum \_\_\_\_\_  
Elev. \_\_\_\_\_

Corner — Left as found  Found and tagged  Established  Reestablished  Rebuilt

Identification and type of corner found: Evidence used to identify or procedure used to establish or reestablish corner:

Found 1/2" Iron Pin at westerly end of curve on the northerly r-o-w of Allen Drive across from Lot 101, found 1/2" Iron Pin at the northerly most corner of Lot 101, and found a 1" Iron Pipe Tagged "LS3639" per 6/PM/127 & Book 1 Corner Records, Page 135, at the southerly most corner of Lot 103.

A description of the physical condition of the monument as found and as set or reset: Set 3/4" Rebar w/copper collar stamped "LS7802" at the Southerly and Westerly most corners of Lot 101 and at the angle point on the northwesterly boundary line of lot 101.

**SURVEYOR'S STATEMENT**

This Corner Record was prepared by me or under my direction in conformance with the Land Surveyor's Act on July 7, 2003.


Signed [Signature] L.S. or R.C.E. Number LS 7802



**COUNTY SURVEYOR'S STATEMENT**


This Corner Record was received July 17 2003 and examined and filed AUG. 15 2003.

Signed Charles B. Grant Title DEPUTY COUNTY SURVEYOR

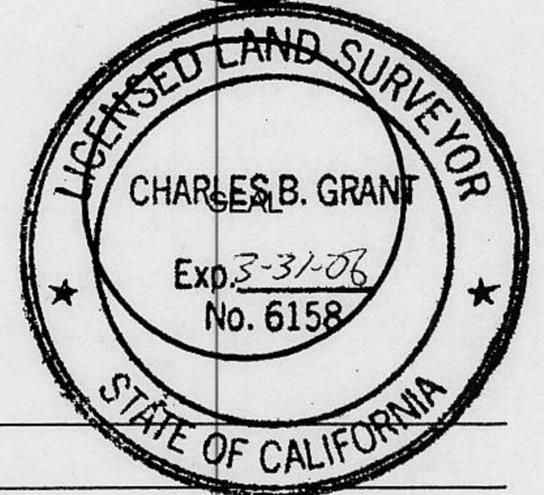

County Surveyor's Comment \_\_\_\_\_

BOOK 8 CORNER RECORDS PAGE 39

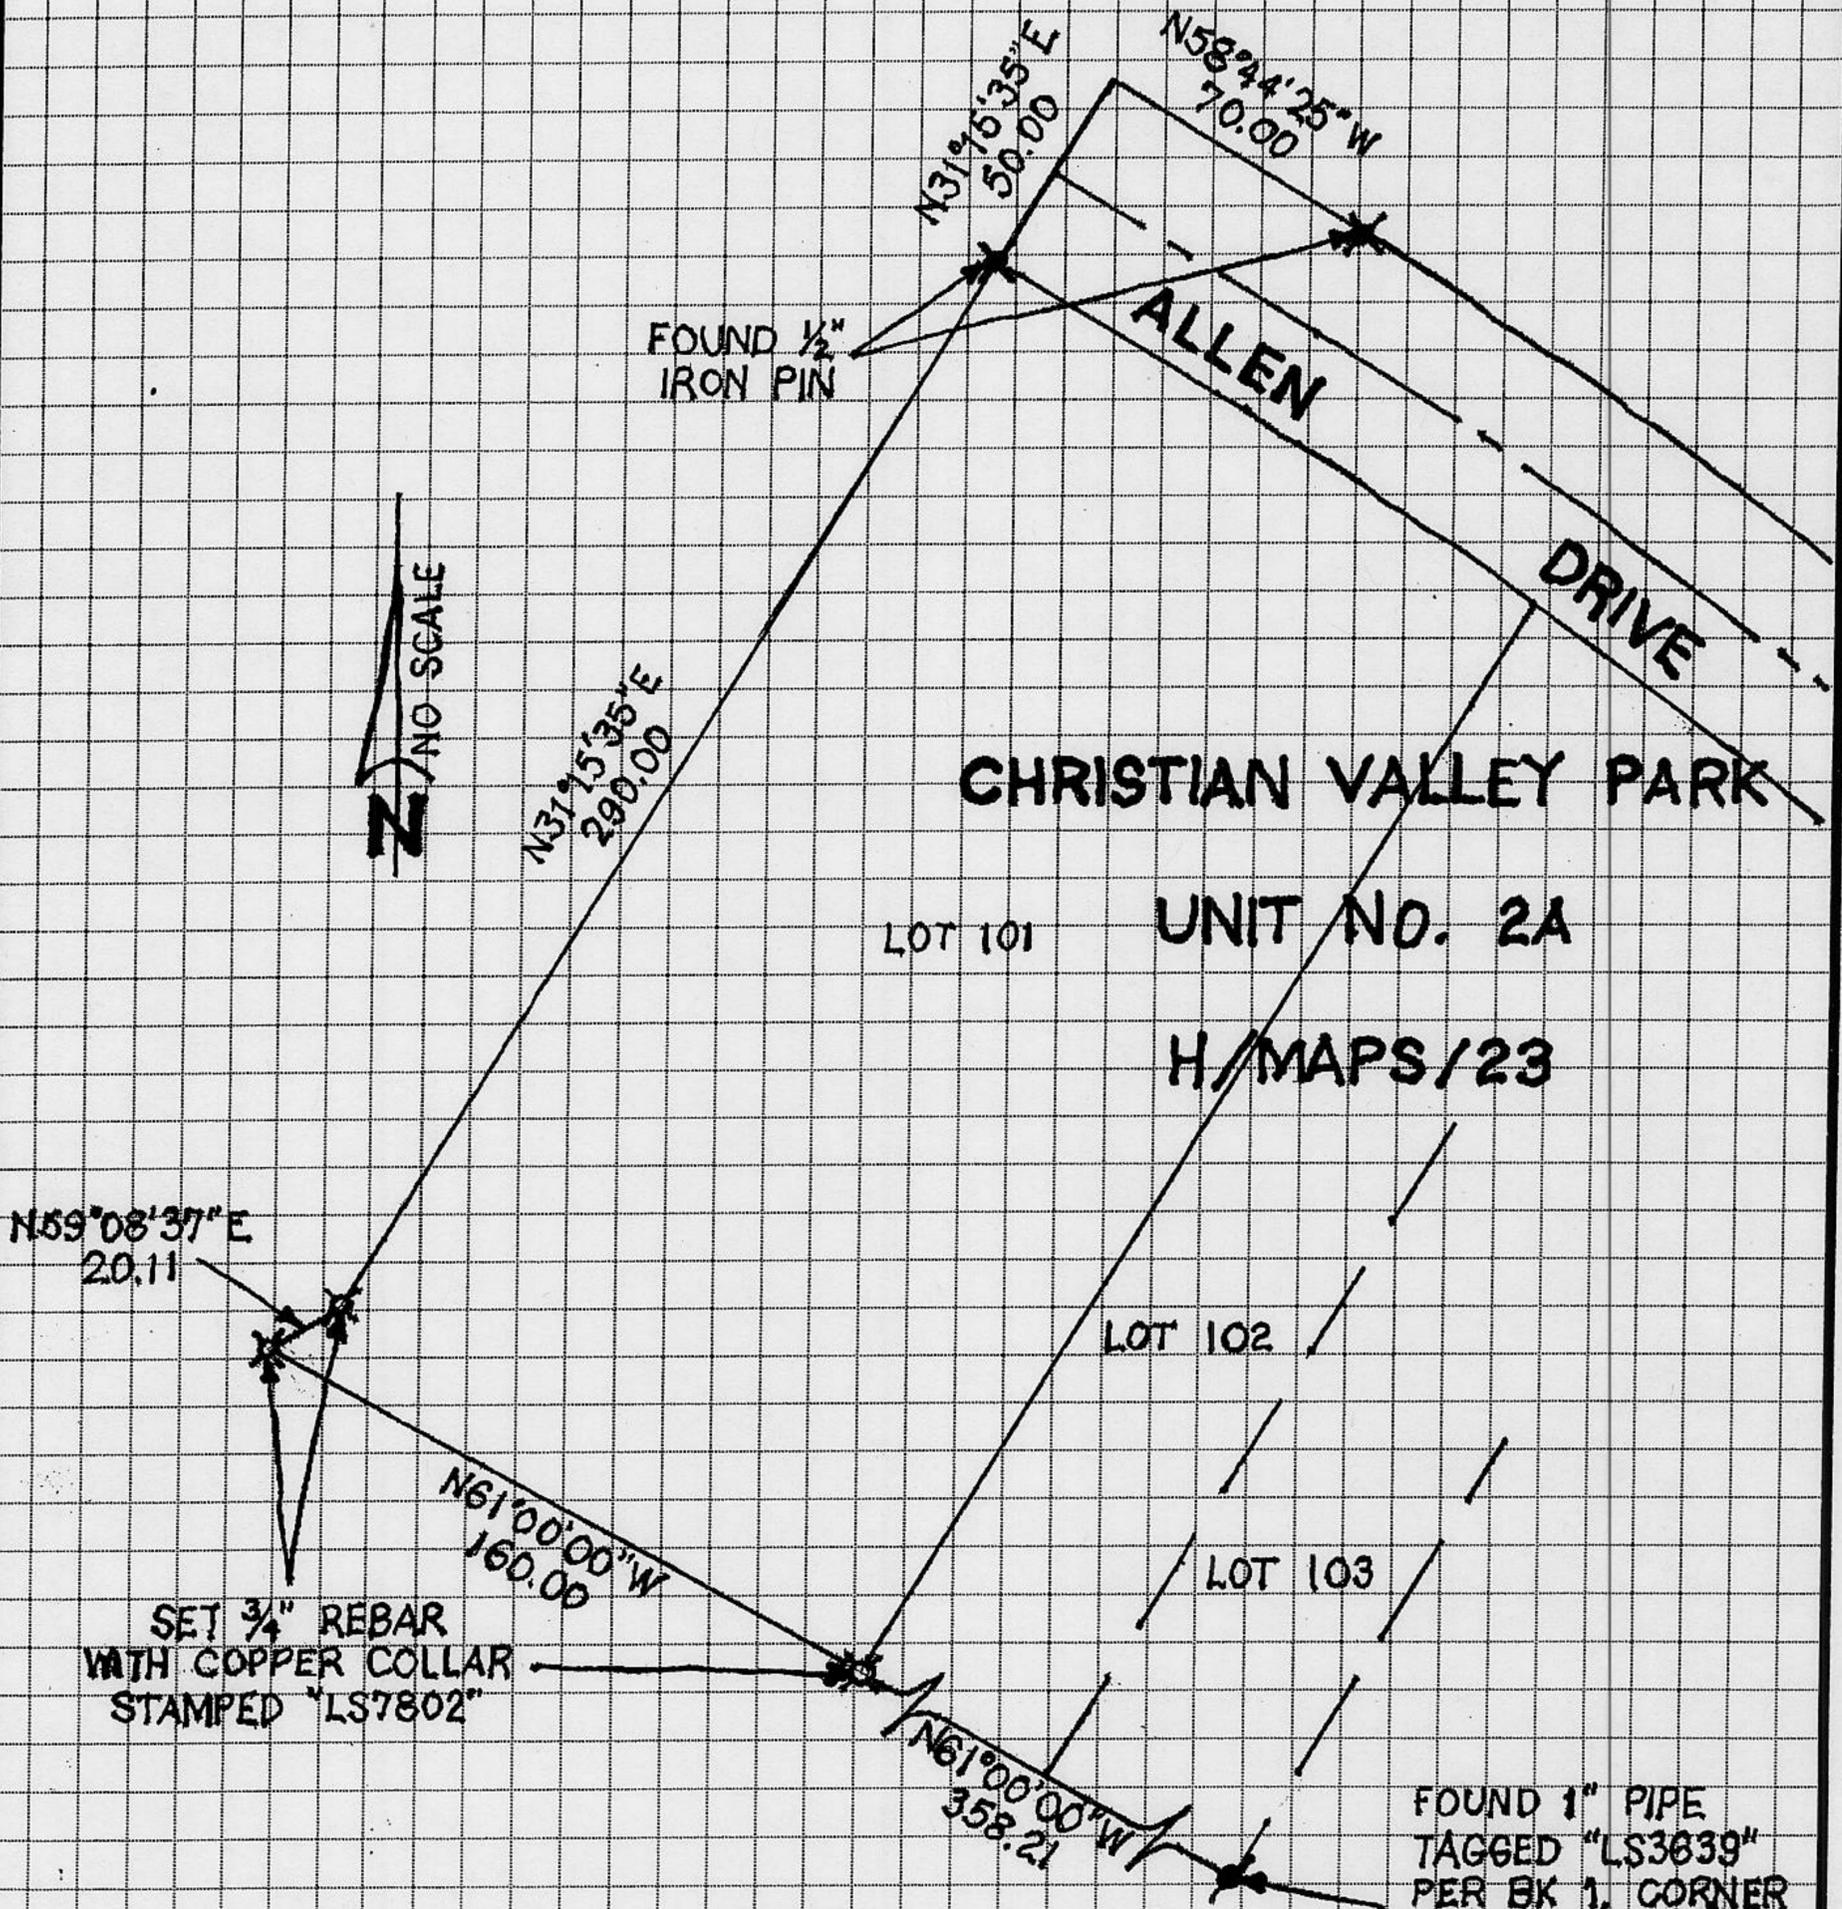

CHRISTIAN VALLEY PARK

UNIT NO. 2A

H/MAPS/23

LOT 101

LOT 102

LOT 103

NOTE: THE 3/4\" REBARS WITH COPPER SLEEVE MARKED 'LS 3062' PER BK 1, COR REC, PG 135, AT THE SE & SW CORNERS OF LOT 102, WERE NOT FOUND.

FOUND 1\" PIPE TAGGED 'LS3839' PER BK 1, CORNER RECORD, PG 135 (2\" PIPE PER 6/PM/137)