


CORNER RECORD

COUNTY OF PLACER, CALIFORNIA

City of County of PLACER

Document Number _____

Brief Legal Description EASTERLY * PT OF FRANKLIN MINER CLAIM, BEING LOT 4 AS SHOWN ON BK 8 PDS 23

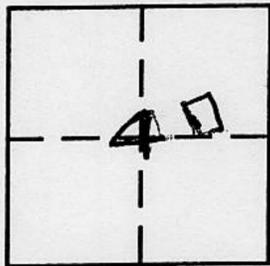

T 14N
R 10E

CORNER TYPE

- Government Corner
- Meander
- Rancho
- Date of Survey _____
- Control
- Property
- Other

COORDINATES
(Optional)

N. _____
 E. _____
 Zone _____ Datum _____
 Elev. _____

Corner — Left as found Found and tagged Established Reestablished Rebuilt

Identification and type of corner found: Evidence used to identify or procedure used to establish or reestablish corner:

(SEE MAP) FOUND RECORD MONUMENTS PER 8 PDS 23
RE ESTABLISHED PROPERTY CORNER BY RECORD BEARING
AND DISTANCE FROM FOUND MONUMENTS

A description of the physical condition of the monument as found and as set or reset:

SEE MAP
SET 3/4" REBAR & PLASTIC CAP LS 3062 AT RECORD
LOCATION

SURVEYOR'S STATEMENT

This Corner Record was prepared by me or under my direction in conformance with the Land

Surveyors' Act on July 23 2003.

Signed Emerson L Smith L.S. or R.C.E. Number LS 3062



COUNTY SURVEYOR'S STATEMENT

This Corner Record was received August, 05 2003 and examined


and filed AUG. 15 2003.

Signed Charles B. Grant Title DEPUTY COUNTY SURVEYOR
LS 6158

County Surveyor's Comment _____

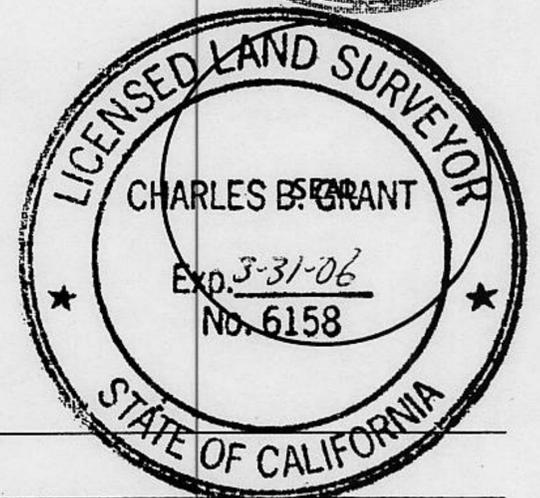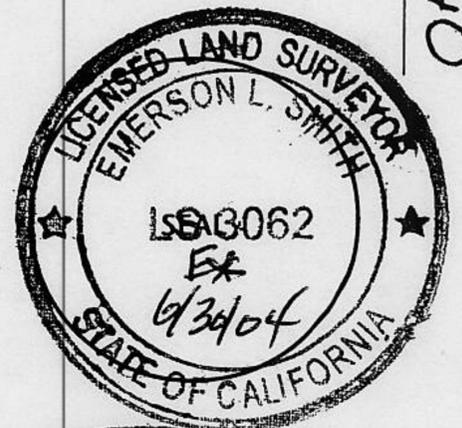

BOOK 8 CORNER RECORDS PAGE 40

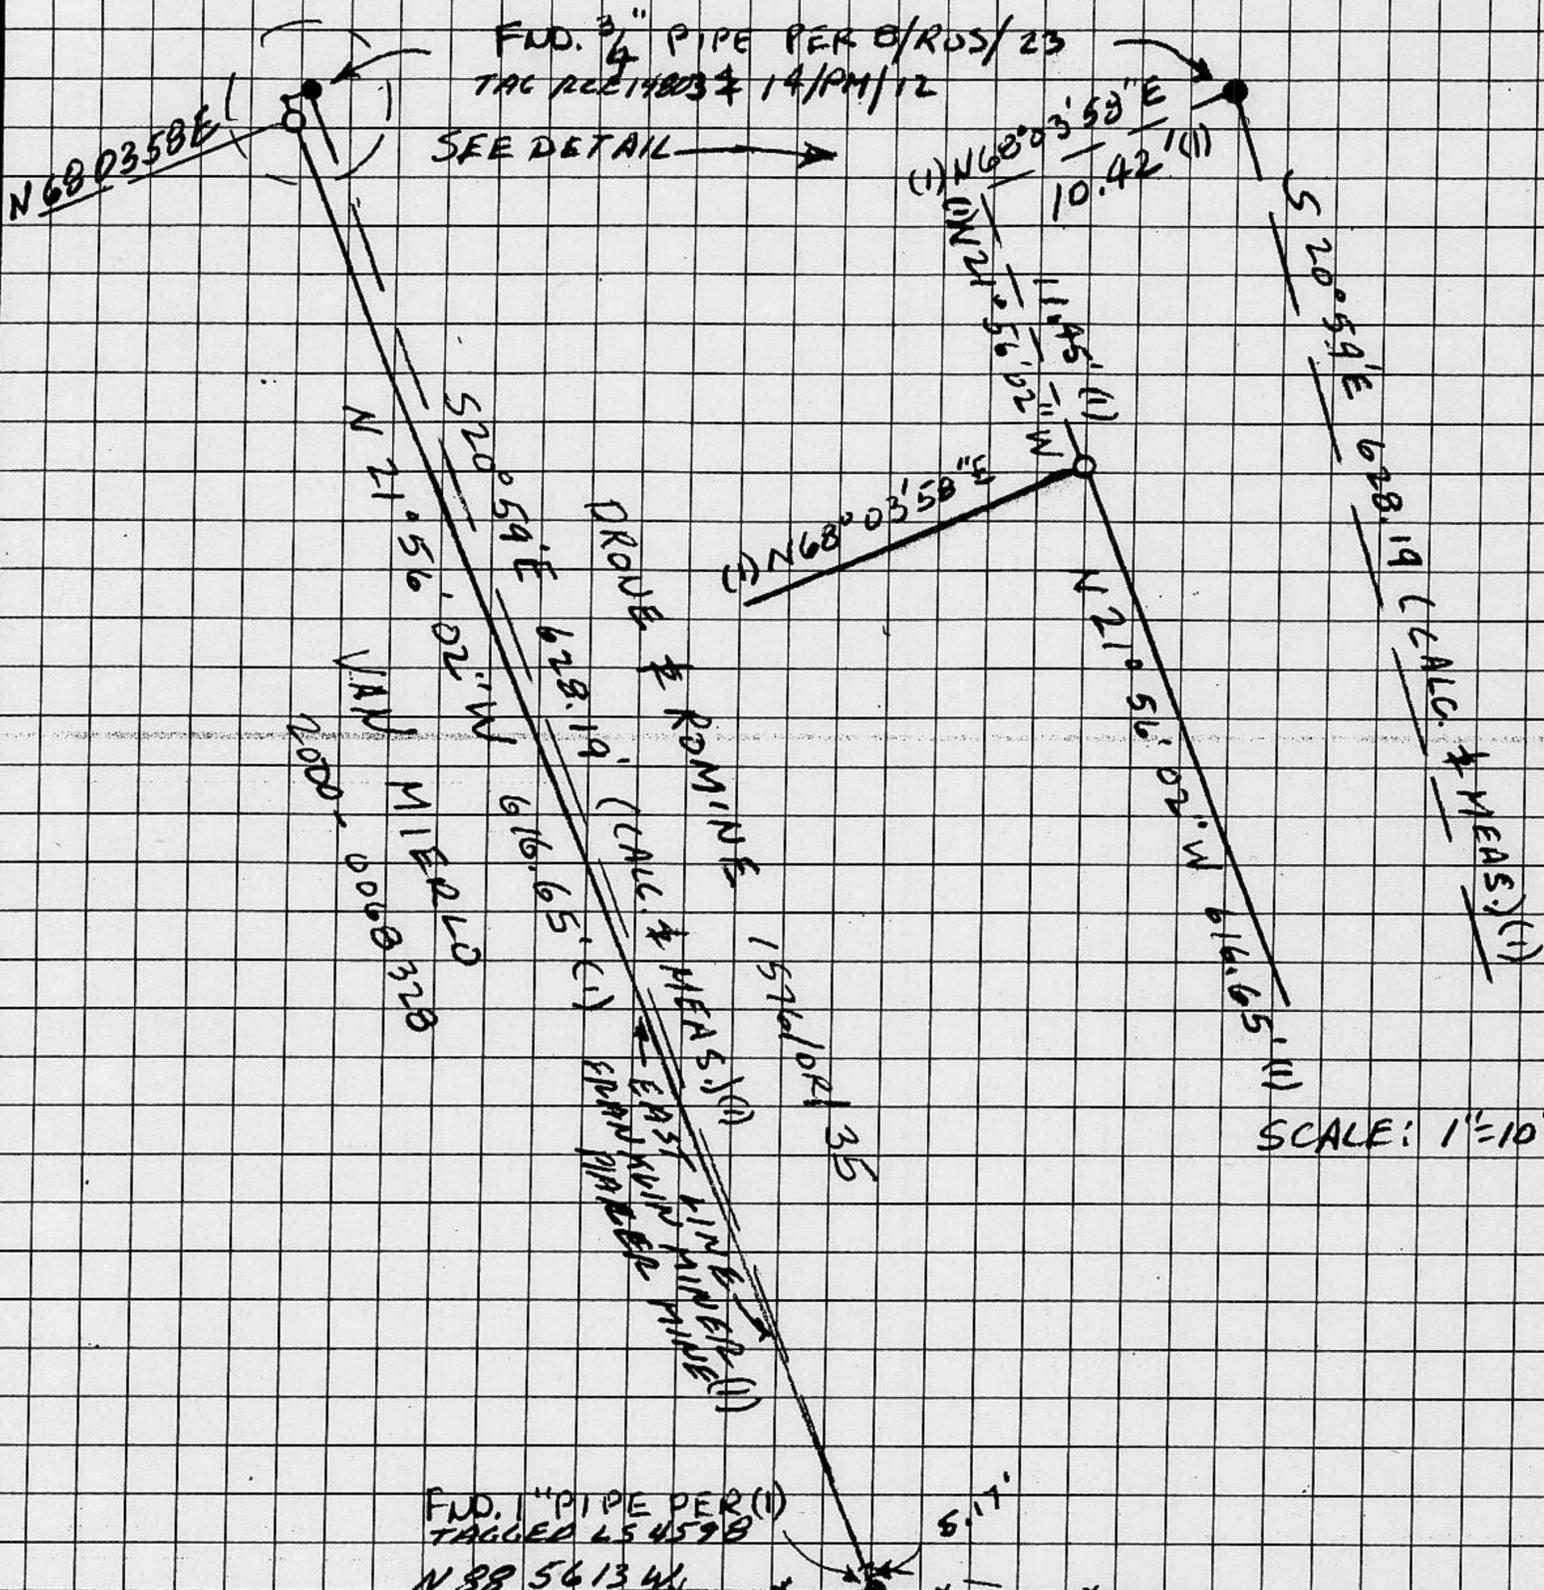

FWD. 1" PIPE PER (1)
TAGGED L54598
N 88° 56' 13" W

SCALE: 1"=100'

N 83° 19' 34" W 522.29(1) To COR 4+3

MAP SHOWING SURVEY OF PROPERTY LINE BETWEEN VAN MIERLO AND DRONE & ROMINE AS SHOWN ON 8/ROS/23 (1) LOCATED IN THE NE 1/4 OF SECTION 4, T.13N, R.10E.

EMERSON L. SMITH

JULY 2003

O = SET 3/4" REBAR WITH PLASTIC CAP MKD. L53062

