


CORNER RECORD

COUNTY OF PLACER, CALIFORNIA

City of COLFAX Document Number \_\_\_\_\_

Brief Legal Description PARCEL "B" OF 11 P.M. 71, S. 11, T. 14 N., R. 9 E., M.D.M.

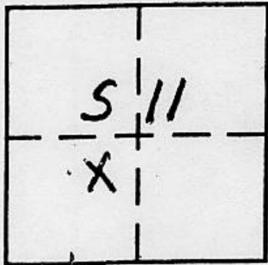

CORNER TYPE

COORDINATES (Optional)

Government Corner  Control   
Meander  Property   
Rancho  Other   
Date of Survey JULY 21, 2003

N. \_\_\_\_\_  
E. \_\_\_\_\_  
Zone \_\_\_\_\_ Datum \_\_\_\_\_  
Elev. \_\_\_\_\_

Corner — Left as found  Found and tagged  Established  Reestablished  Rebuilt

Identification and type of corner found: Evidence used to identify or procedure used to establish or reestablish corner:

SET A MONUMENT AT THE INTERSECTION OF THE CENTER LINE OF AREA "K" AND THE SOUTHEASTERLY LINE OF PARCEL "B" USING RECORD DATA AND FOUND, ORIGINAL MONUMENTS PER 11 P.M. 71, O.R.P.C.

A description of the physical condition of the monument as found and as set or reset: SET A 3/4" IRON BAR WITH COPPER COLLAR STAMPED "L.S. 7143"

SURVEYOR'S STATEMENT

This Corner Record was prepared by me or under my direction in conformance with the Land

Surveyors' Act on July 28 2003.

Signed John Wilusz L.S. or R.C.E. Number 7143




COUNTY SURVEYOR'S STATEMENT

This Corner Record was received AUG. 15 2003 and examined

and filed AUG 15 2003.

Signed Charles B. Grant Title DEPUTY COUNTY SURVEYOR  
LS 6158

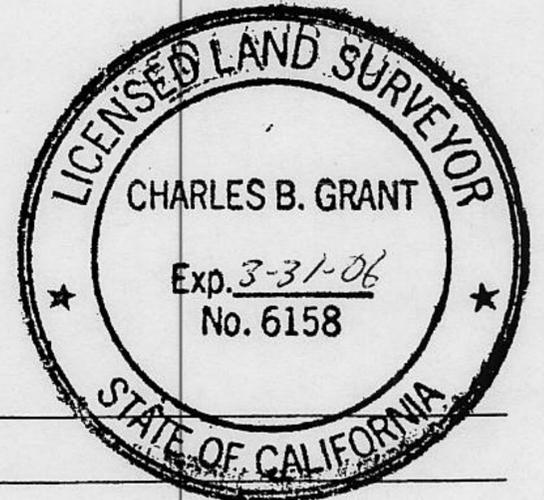


County Surveyor's Comment \_\_\_\_\_

BOOK 8 CORNER RECORDS PAGE 41



NOT TO SCALE  
JULY 28, 2003

ALL DATA IS RECORD  
PER 11 P.M. 71, D.R.P.C.

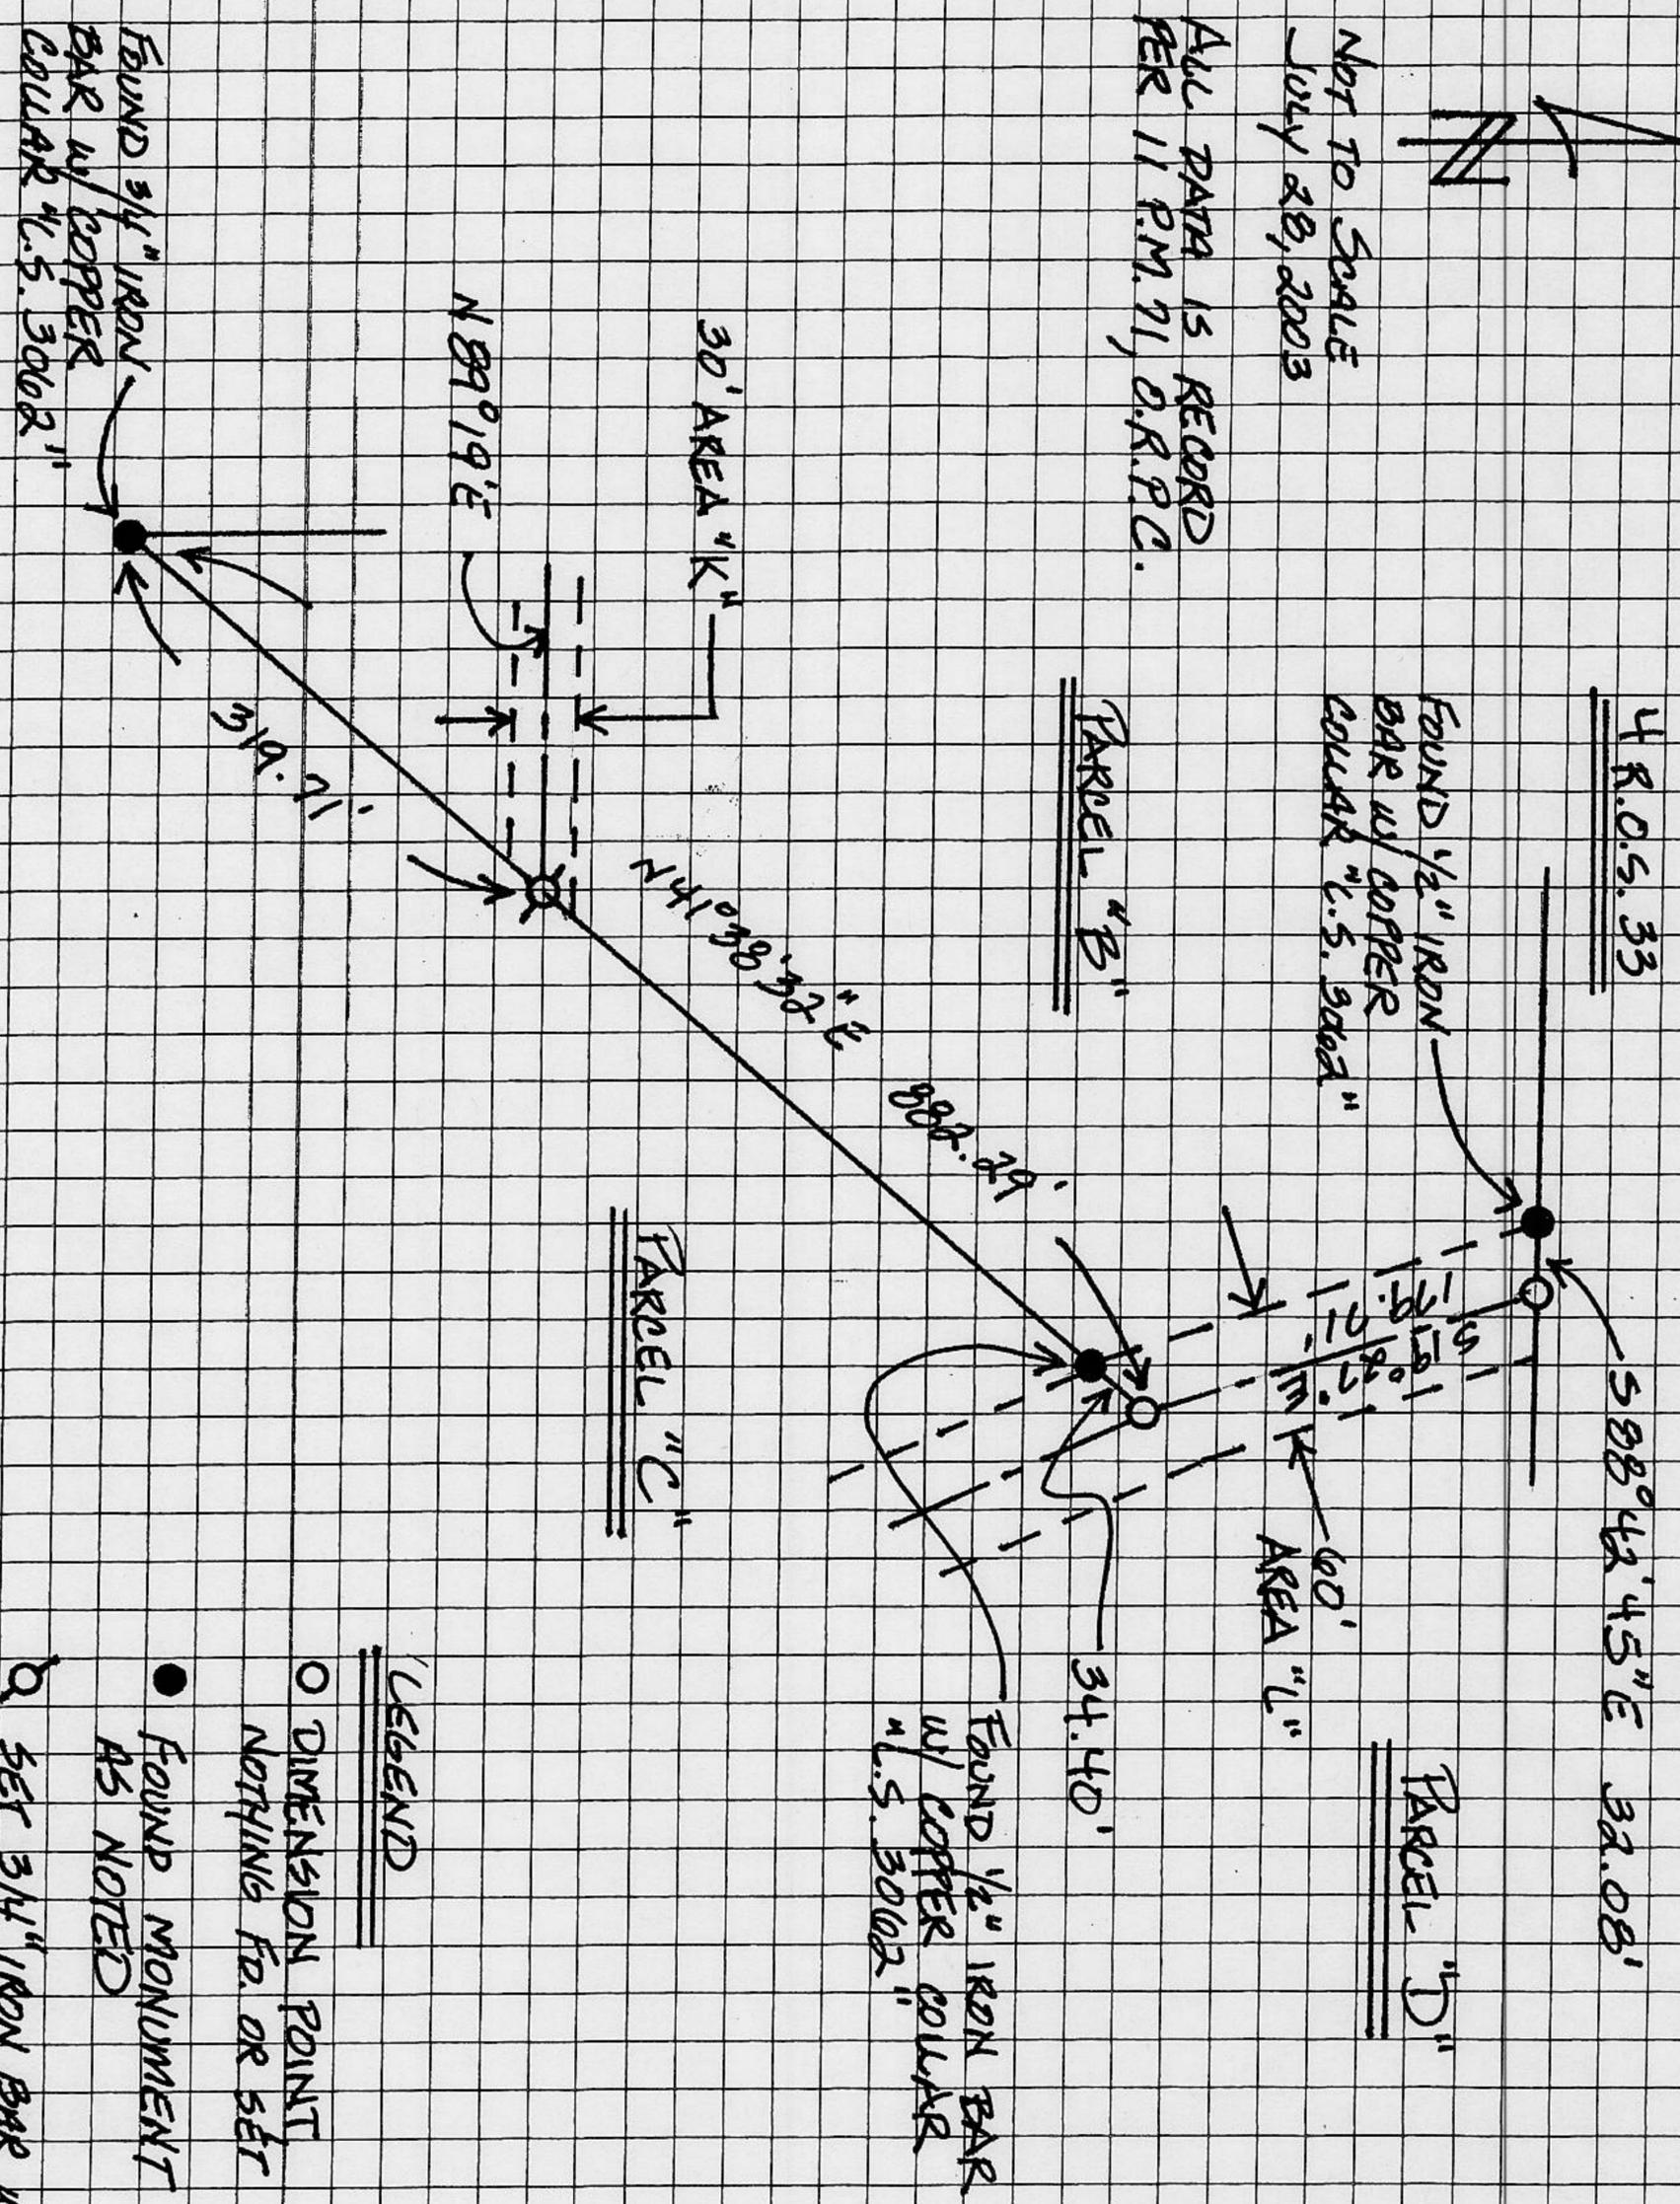

LEGEND

- DIMENSION POINT  
NOTHING FD. OR SET
- FOUND MONUMENT  
AS NOTED
- SET 3/4" IRON BAR w/  
COPPER COLLAR "L.S. 743"